


REFERENCES	GWG. NO.
------------	----------

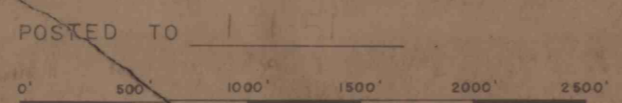

REV.	DESCRIPTION	CHECKED BY	DATE
------	-------------	------------	------

NAME	DATE
DRAWN BY E. E. BRADEN	9-19-50
CHECKED BY	
APPROVED	

EASTERN GAS AND FUEL ASSOCIATES  
COAL DIVISION  
PITTSBURGH, PA.

SONWAR SLOPE MINE  
PROJECTION IN "E"  
OR UPPER FREEPORT SEAM

SCALE 1" = 500'  
SHEET NO. 1 OF 3 SHEETS  
**L-5-262**