



ISOMETRIC DRAWING OF DEEP MINE SEALS
N.T.S.

NOTE:
WHEREVER THE SYMBOL (———) FOR GROUT CURTAIN IS SHOWN IT IS UNDERSTOOD THAT AN ACCESS ROAD AND CONTRACTOR'S WORK AREA 40' WIDE ARE INCLUDED. ALL DISTURBED AREAS WITHIN THE WORK AREA ARE TO BE REVEGETATED.

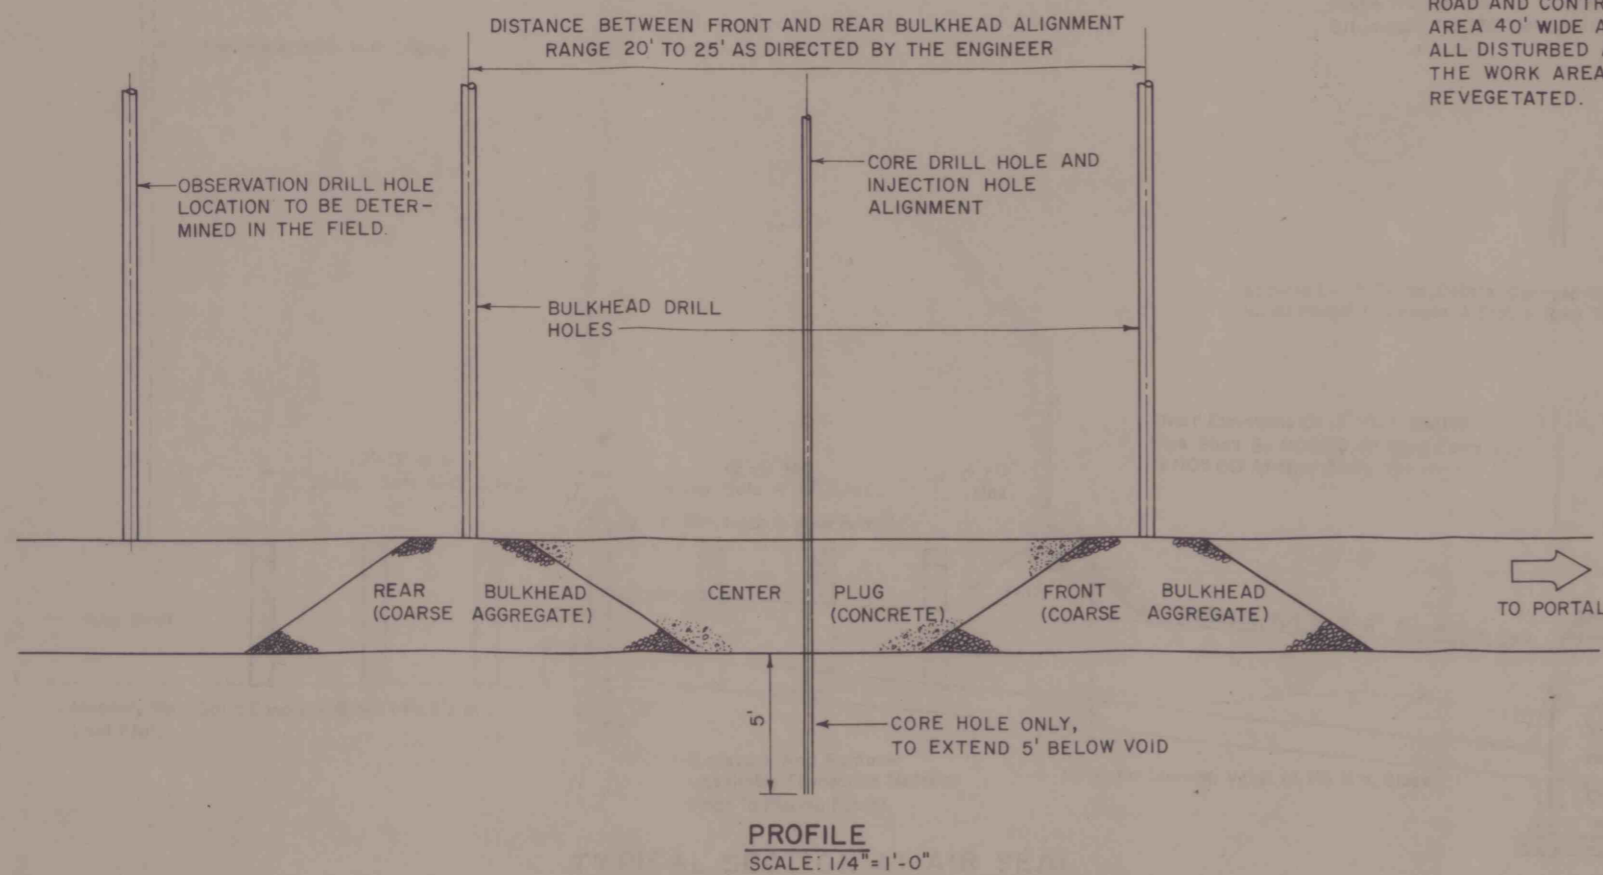

CONSTRUCTION DRAWING OF DEEP MINE SEAL

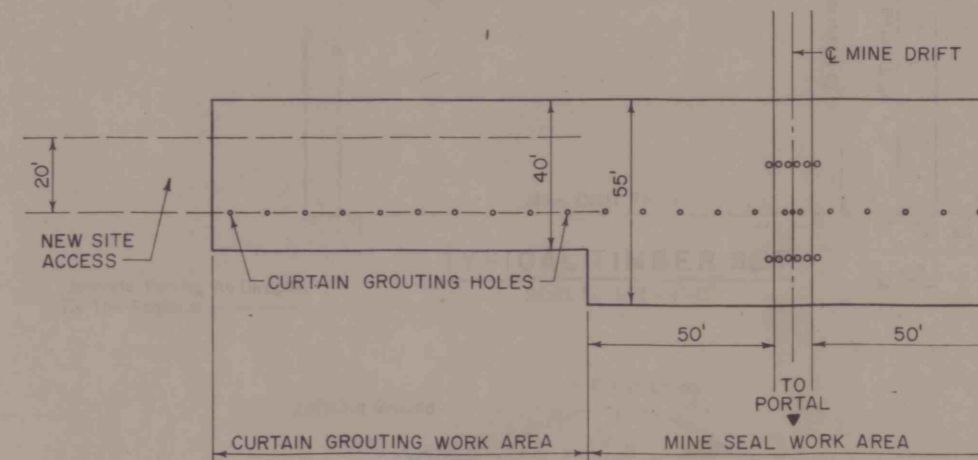

LIMIT OF WORK AREAS & ACCESS
TYPICAL
SCALE: 1"=30'

WORK AREA NO.	TYPE MINE SEAL	APPROXIMATE GROUND ELEVATIONS	APPROXIMATE TOP ELEV. GROUT CURTAIN
1	AIR SEAL	1120	1107
2	DEEP MINE SEAL	1151	1107
3	"	1145	1100
4	AIR SEAL	1130	1117
5	DEEP MINE SEAL	1120	1112
6	"	1120	1112
7	"	1120	1113
8	"	1120	1113
9	"	1120	1113
10	"	1120	1110
11	"	1115	1107
12	"	1115	1110
13	"	1115	1110
14	"	1090	1084
15	"	1090	1073
16	"	1080	1070
17	"	1095	1090
18	"	1095	1090
19	"	1095	1082

NO.	DATE	REVISION	APPR.
SUBMITTED			
PROFESSIONAL			
APPROVED			
CHIEF-DIVISION OF MINE RECLAMATION			
APPROVED			
DIRECTOR - BUREAU OF DESIGN			
COMMONWEALTH OF PENNSYLVANIA DEPARTMENT OF ENVIRONMENTAL RESOURCES OFFICE OF RESOURCES MANAGEMENT CONTRACT NO. SL 158-1 DEEP MINE SEALING YELLOW CREEK WATERSHED GREEN ENGINEERING CO. Consulting Engineers Planners 504 Beaver St. Sewickley, Penn.			
DEEP MINE SEALS			
DRAWN BY	DATE	DRAWING NO.	
M. S. B.	AUGUST, 1974	6 of 7	
CHECKED BY	SCALE		
H. E. Z.	AS NOTED		