


# EMILIE NO. 4 MINE TRACK SLOPE TYPICAL PLUGGING

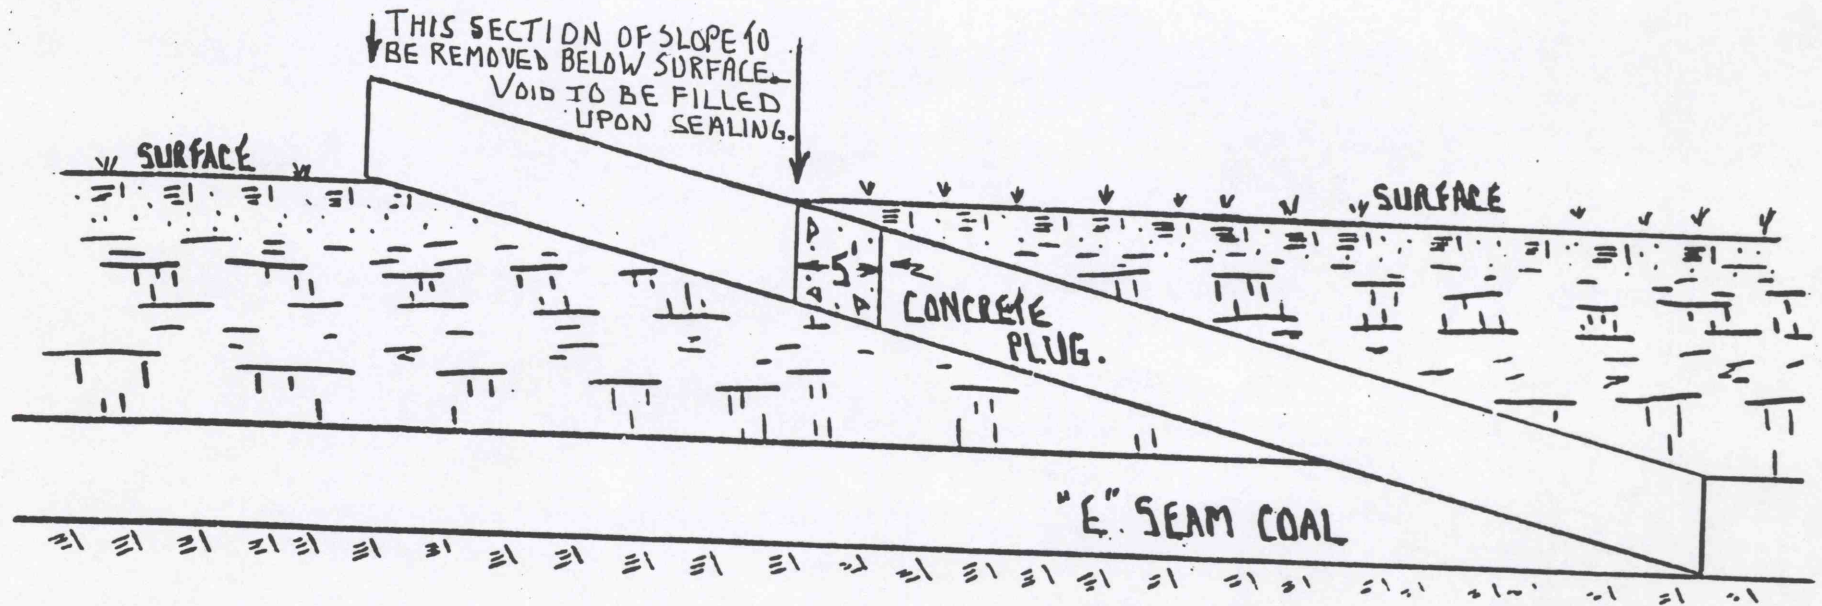

NOT TO SCALE

ATTACHMENT B

1-23-96  
RFA