
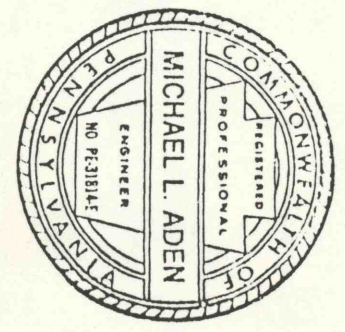


N. 17

9/27/32

BORE HOLE SEALS

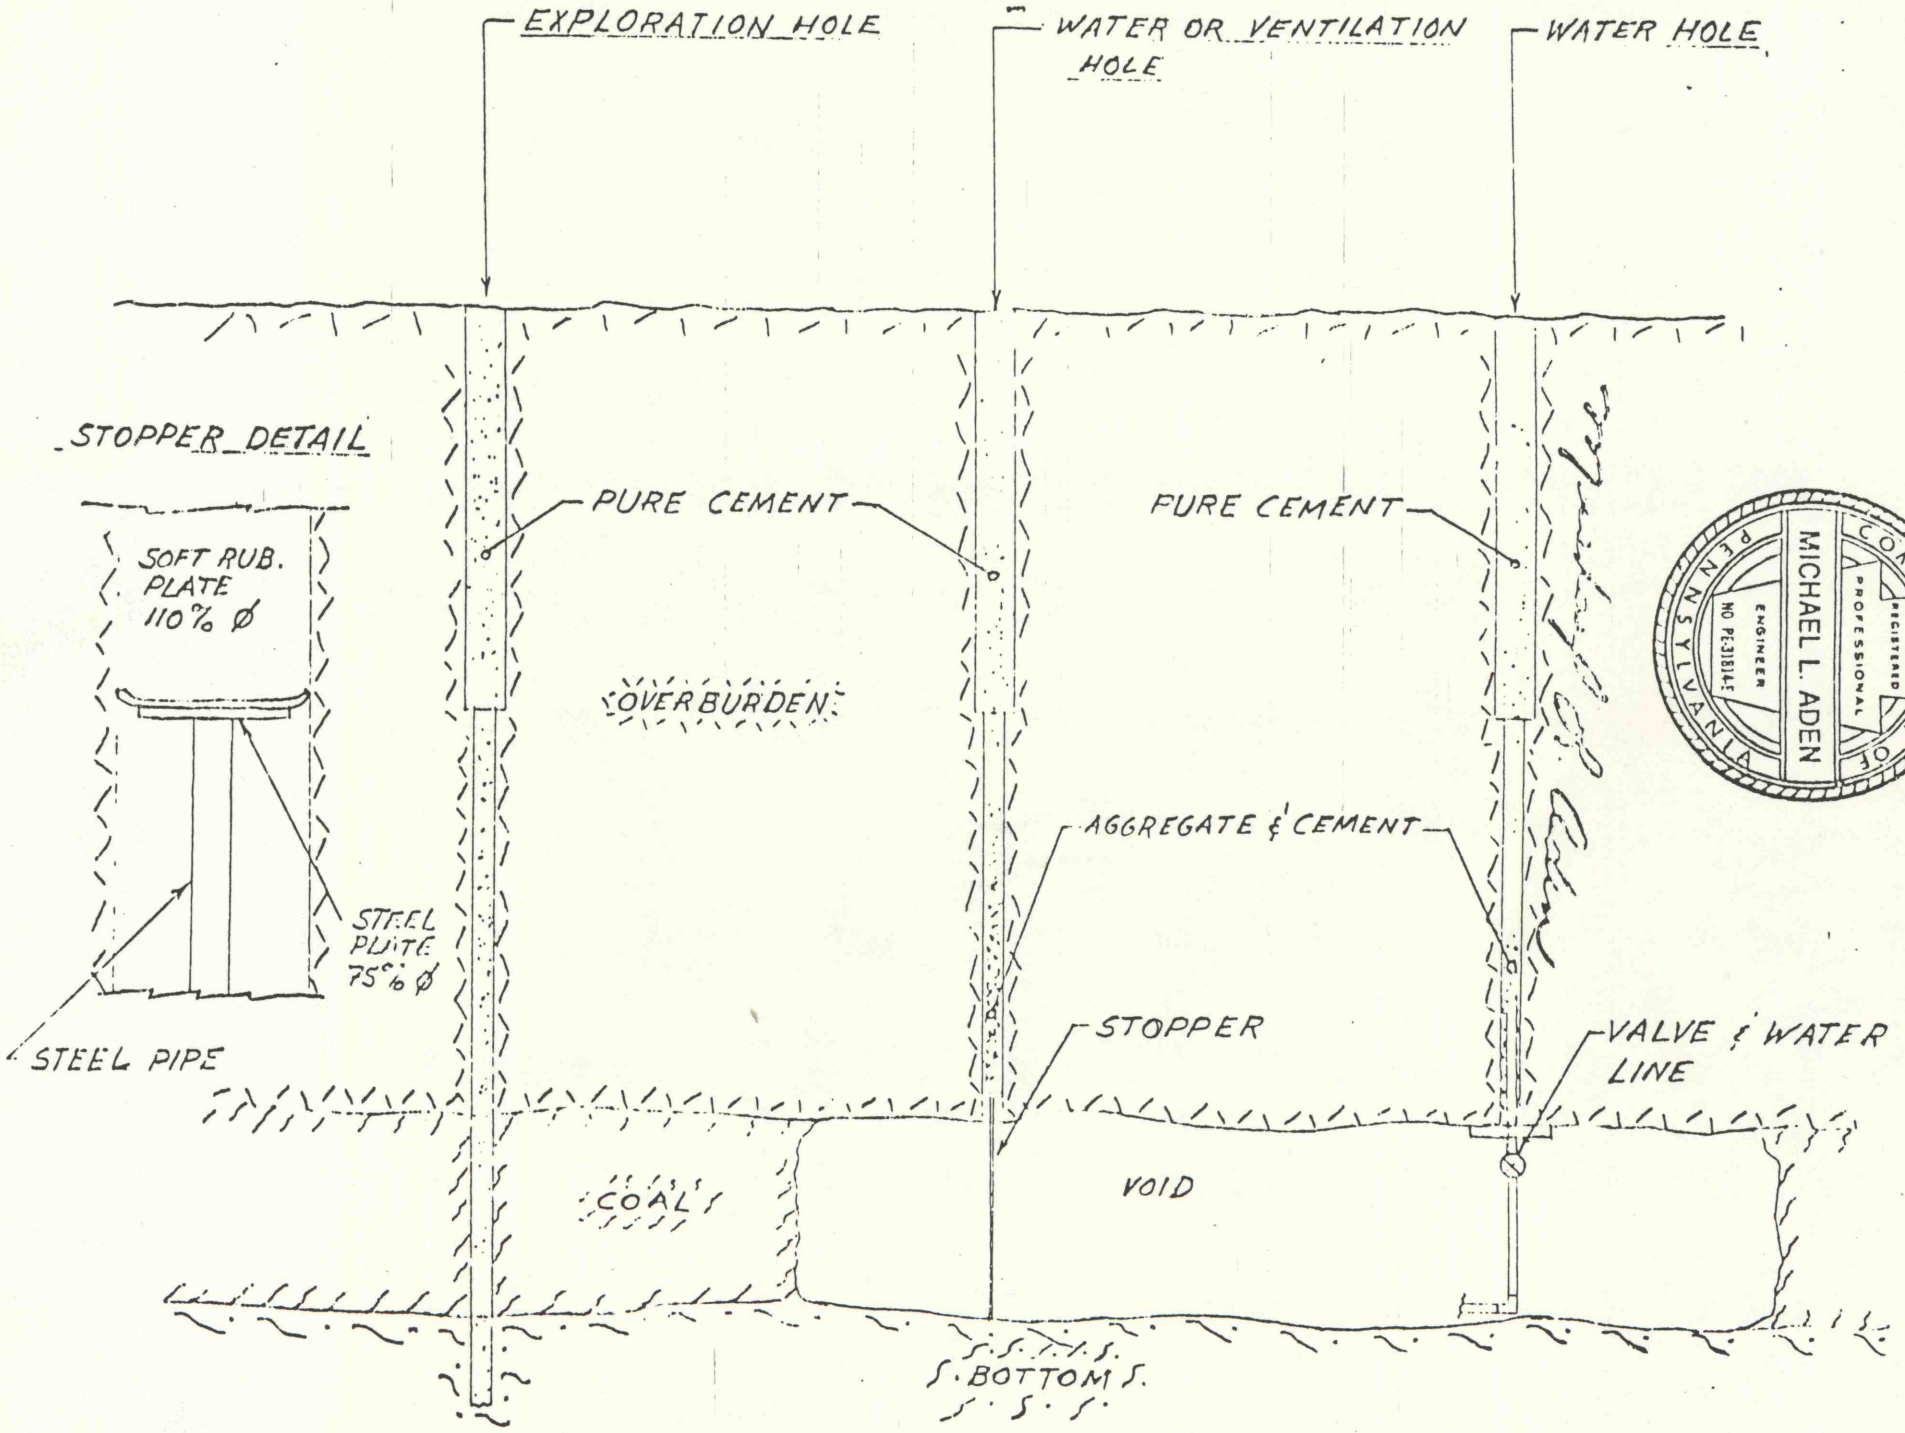

* NOTE: WATER WILL BE DISPLACED BY CEMENT OR CONCRETE WHERE VALVE IS PRESENT WATER WILL BE DRAINED.