

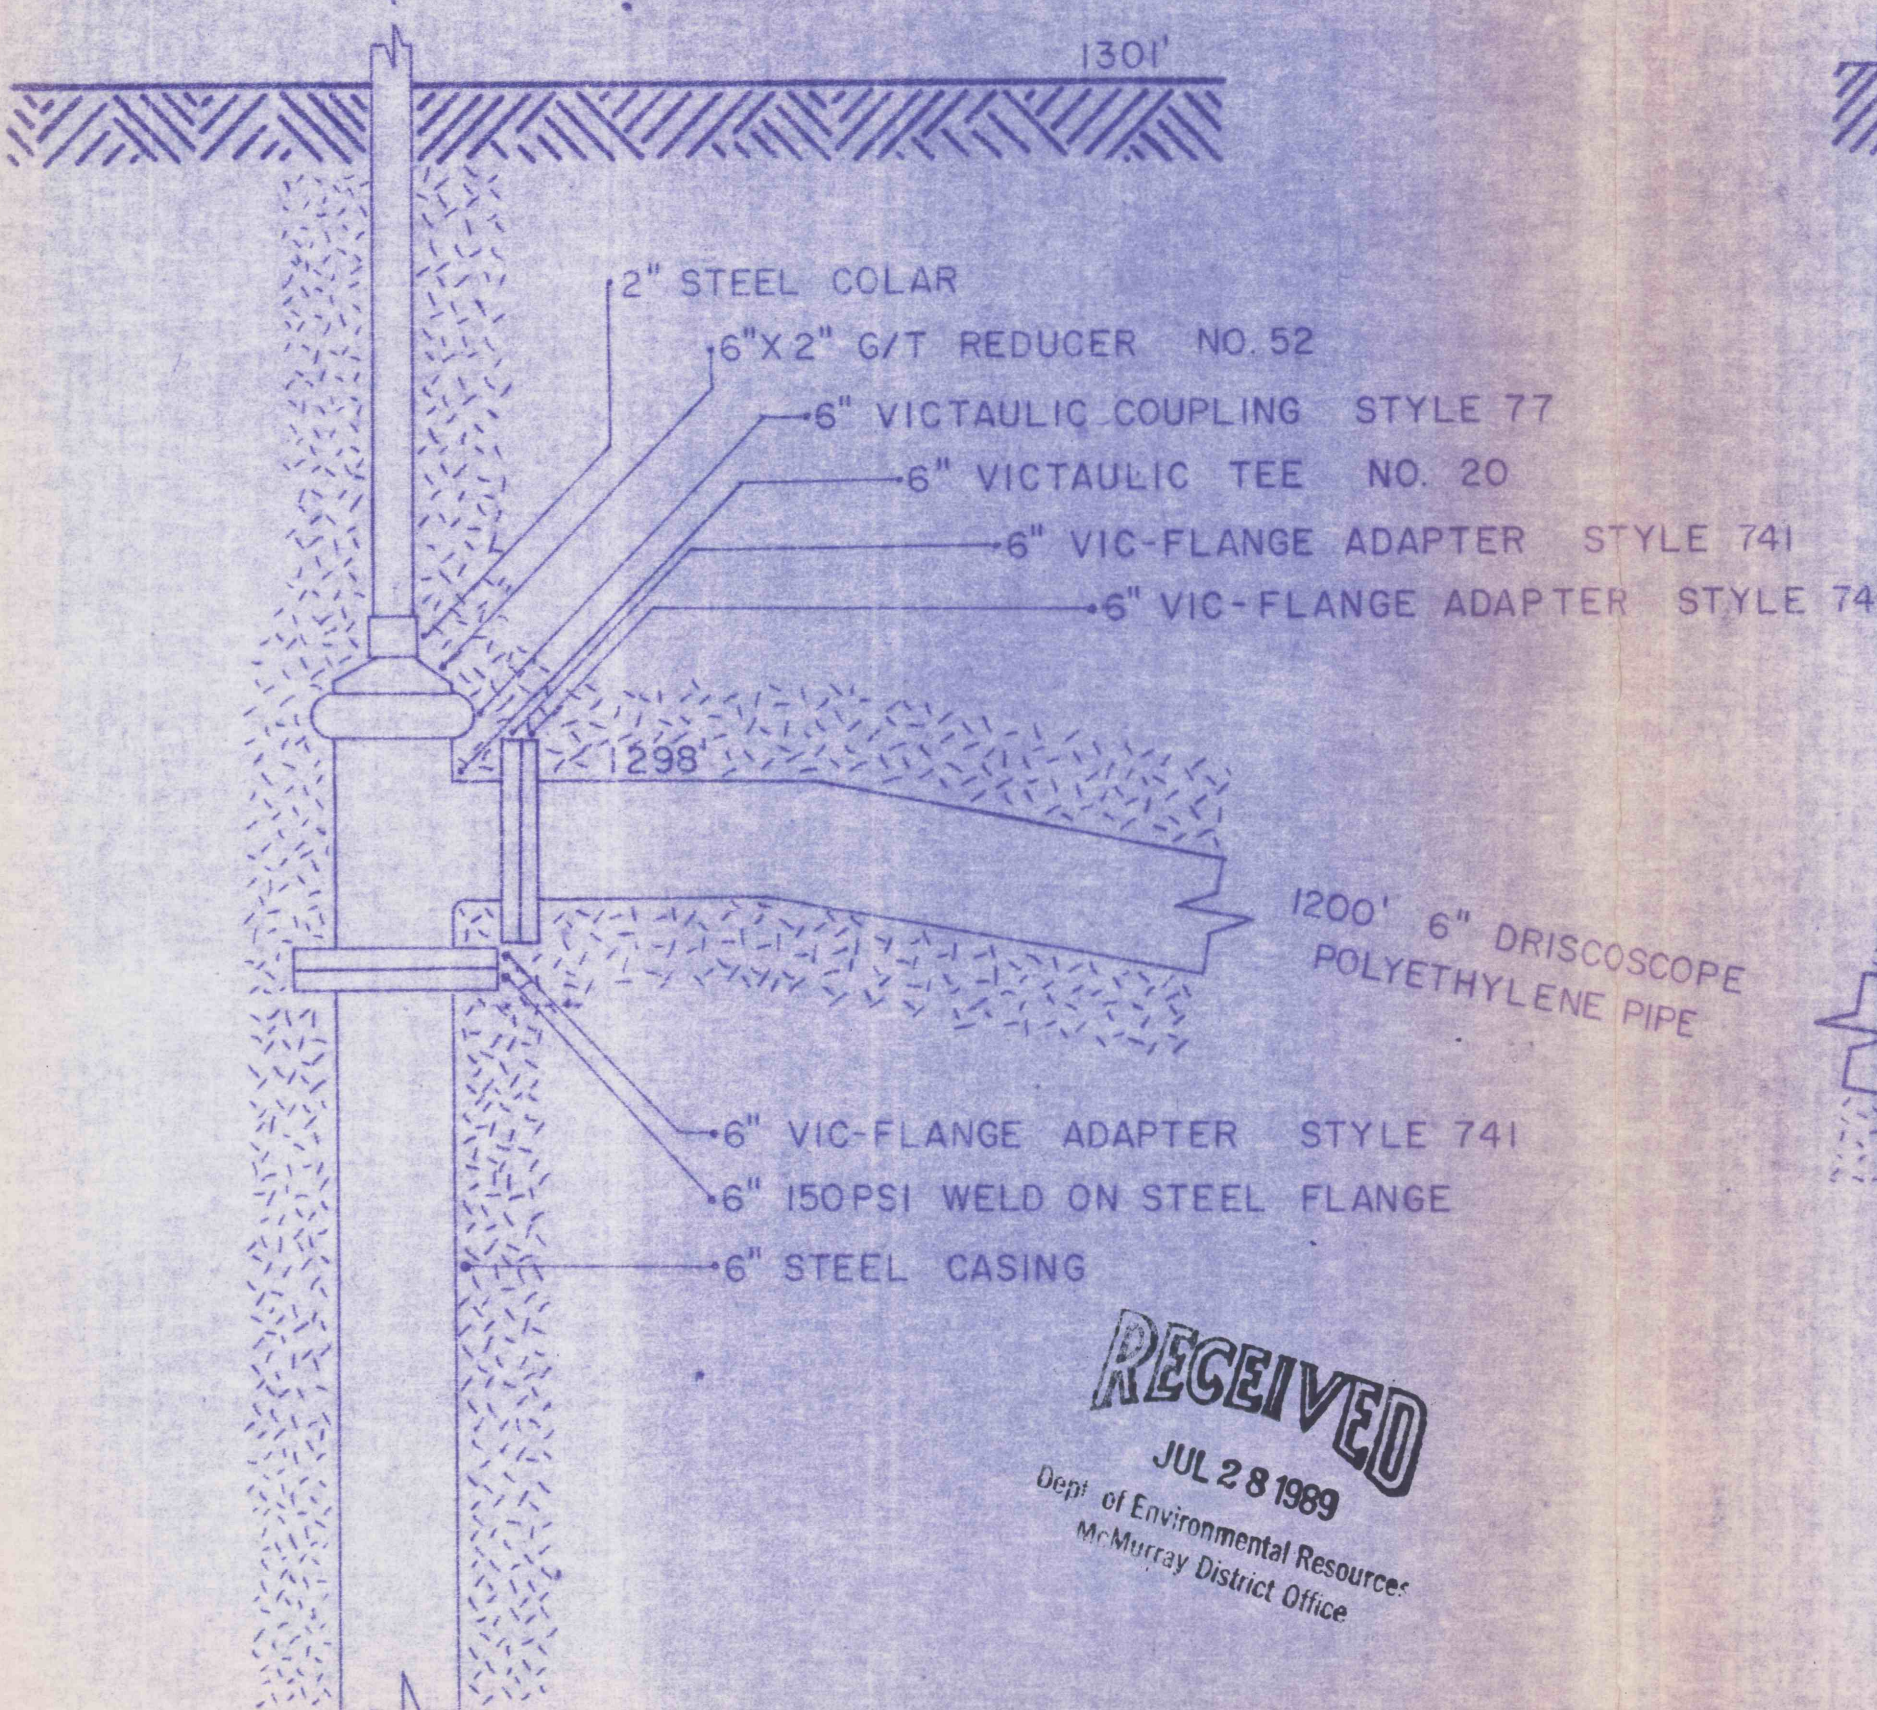


**ATTACHMENT "M"**

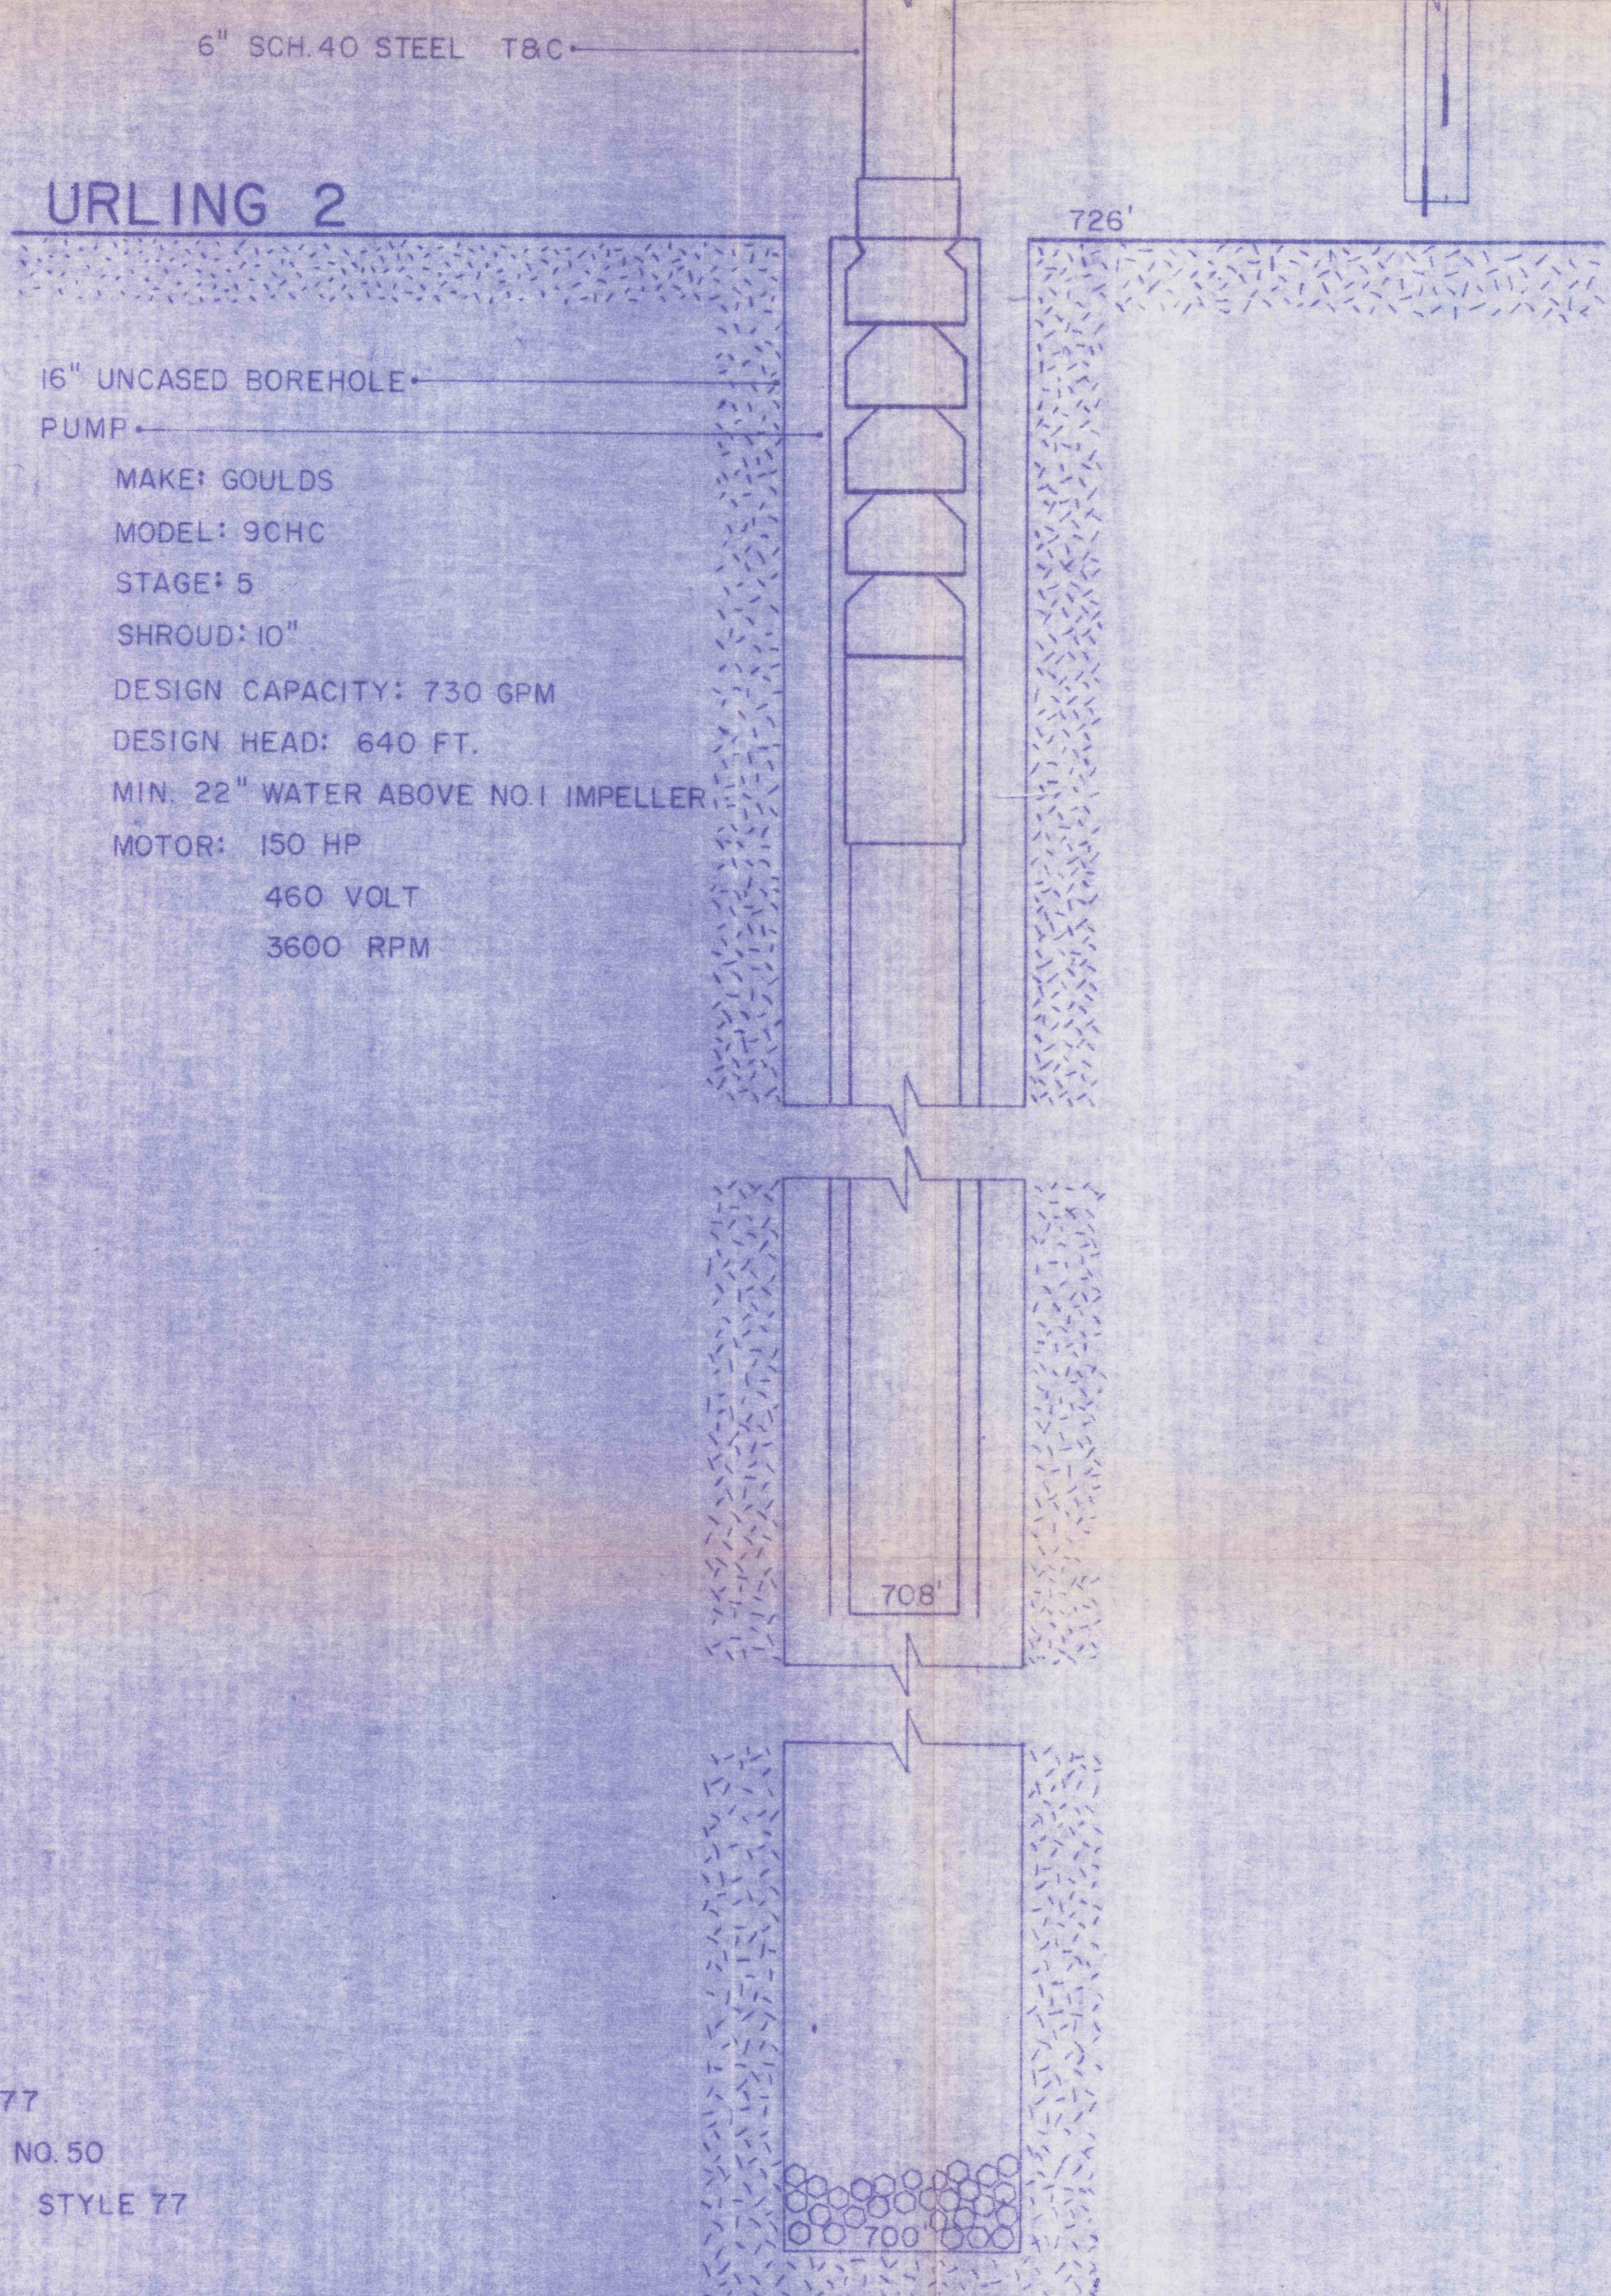


**RECEIVED**  
 JUL 28 1989  
 Dept. of Environmental Resources  
 Mr. Murray District Office

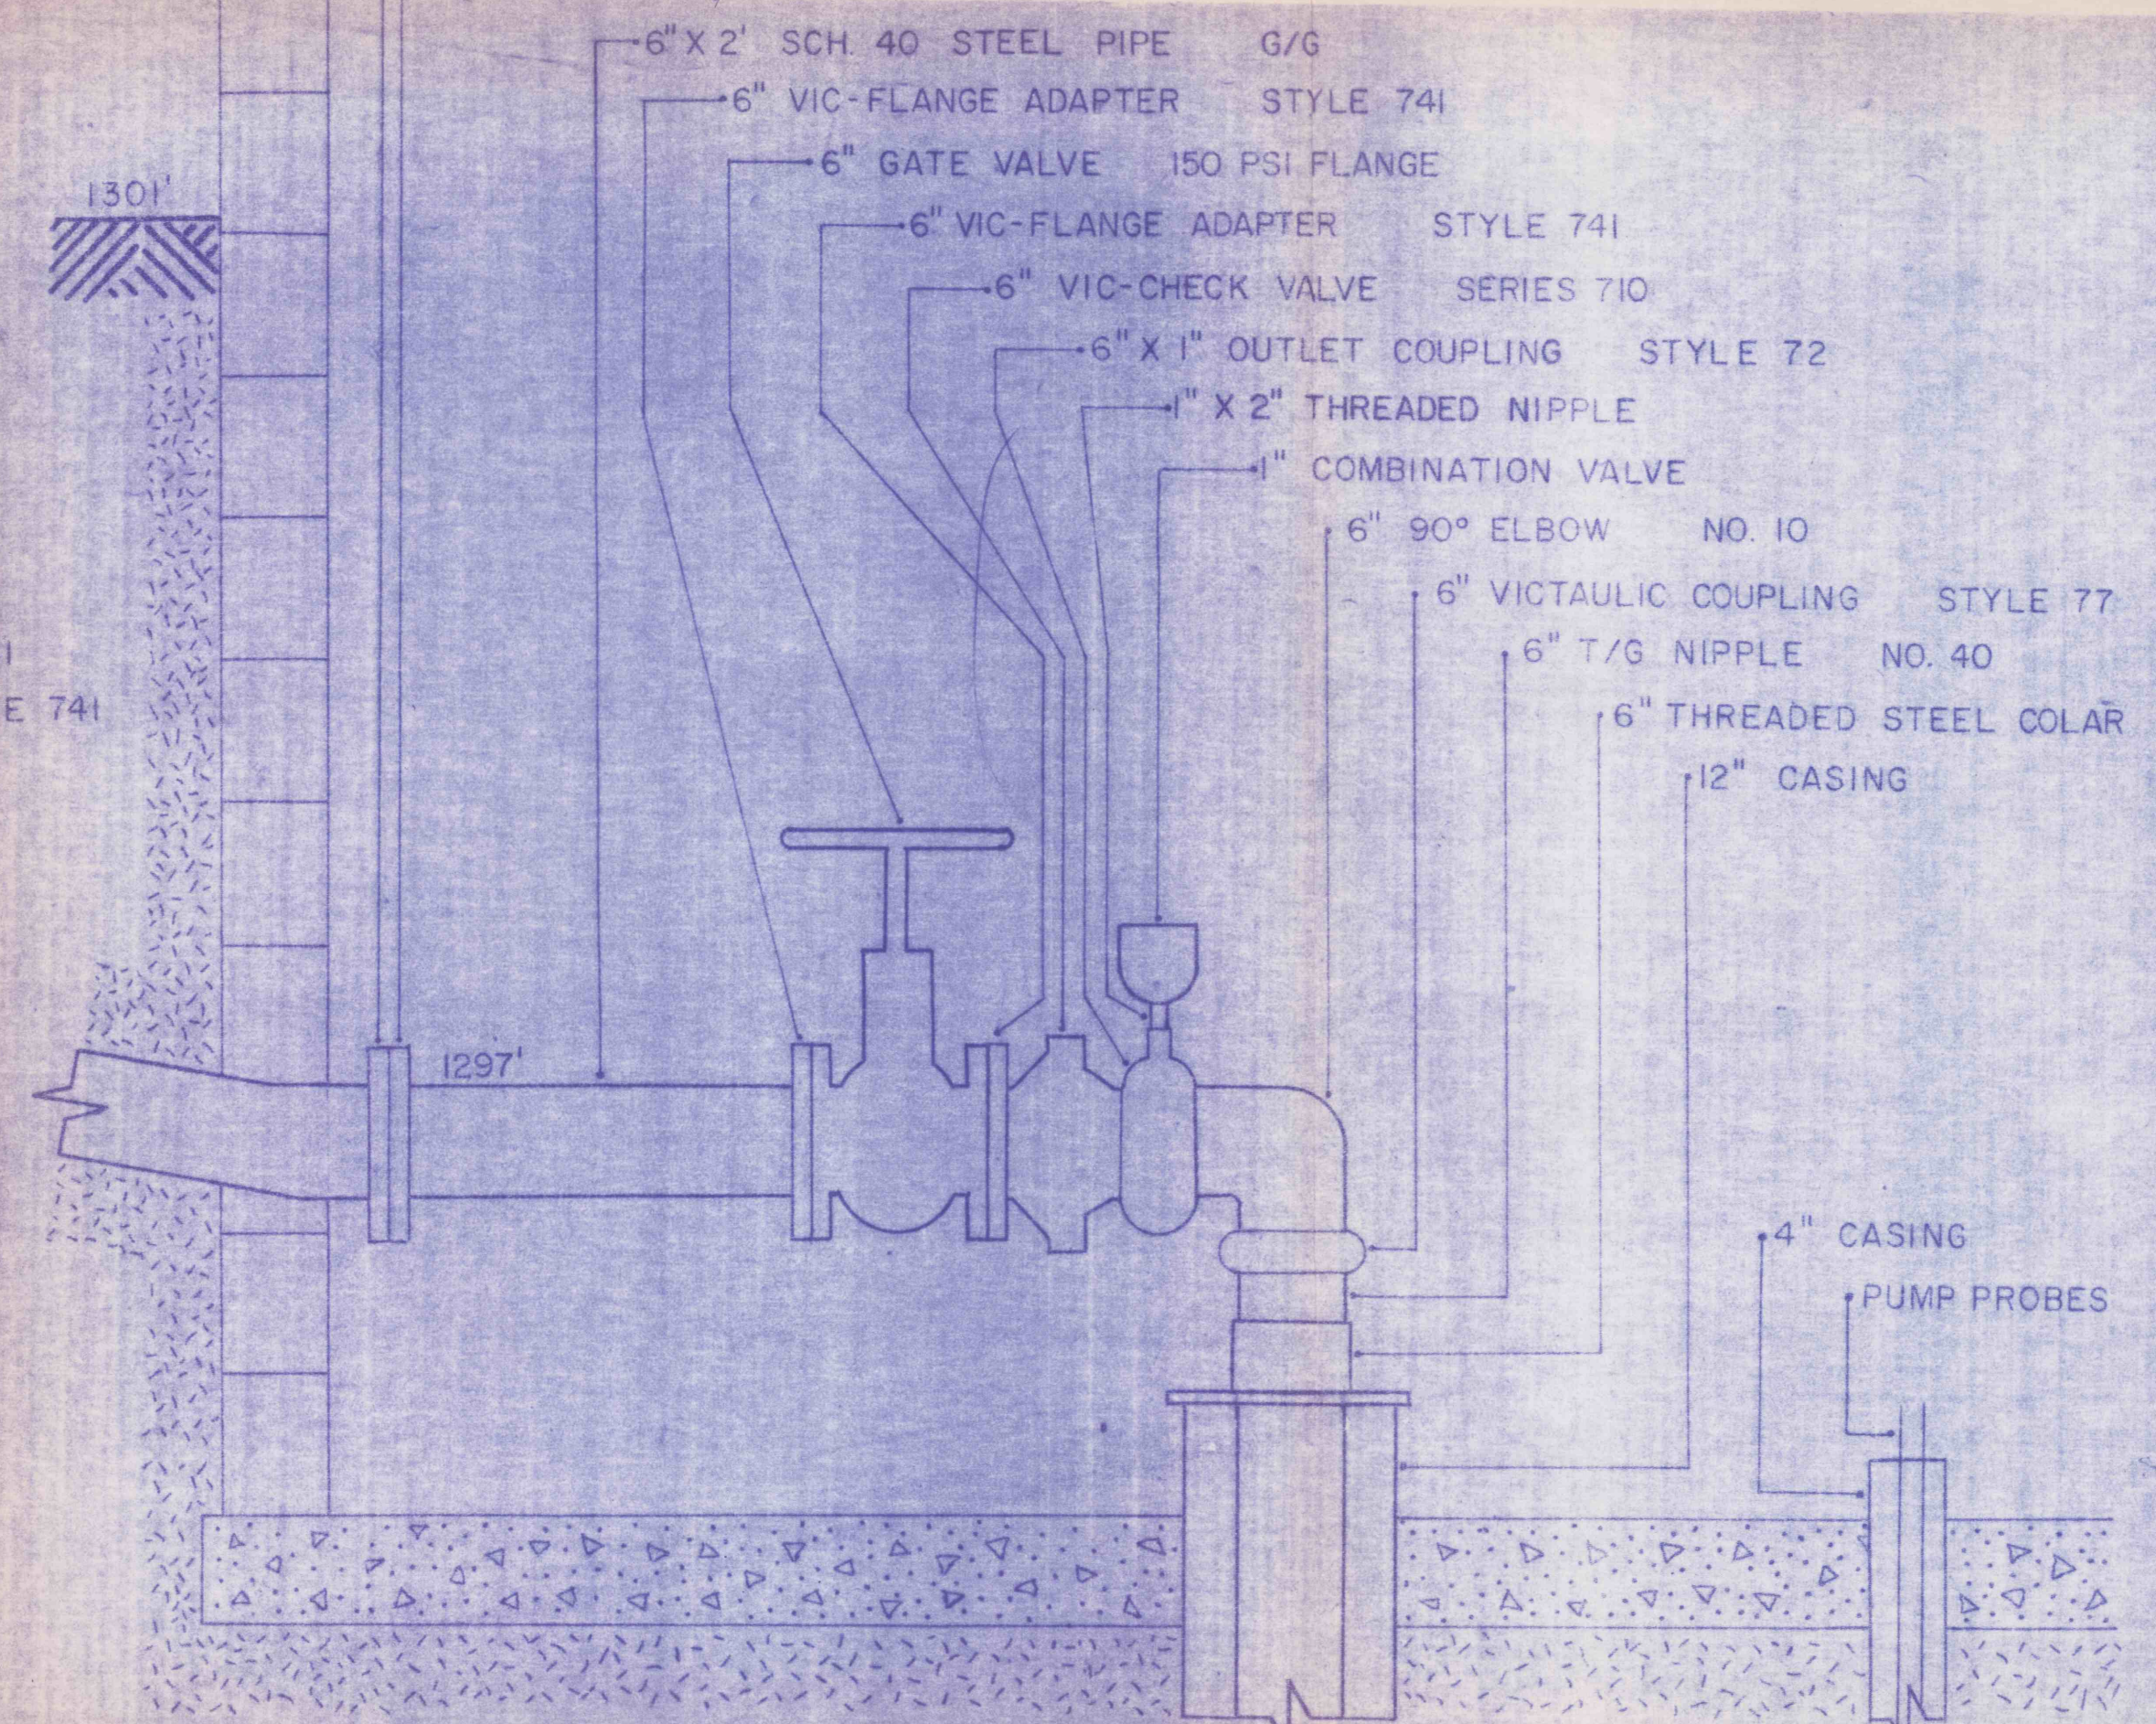

**URLING 2**

16" UNCASD BOREHOLE  
 PUMP  
 MAKE: GOULDS  
 MODEL: 9CHC  
 STAGE: 5  
 SHROUD: 10"  
 DESIGN CAPACITY: 730 GPM  
 DESIGN HEAD: 640 FT.  
 MIN. 22" WATER ABOVE NO. 1 IMPELLER  
 MOTOR: 150 HP  
 460 VOLT  
 3600 RPM

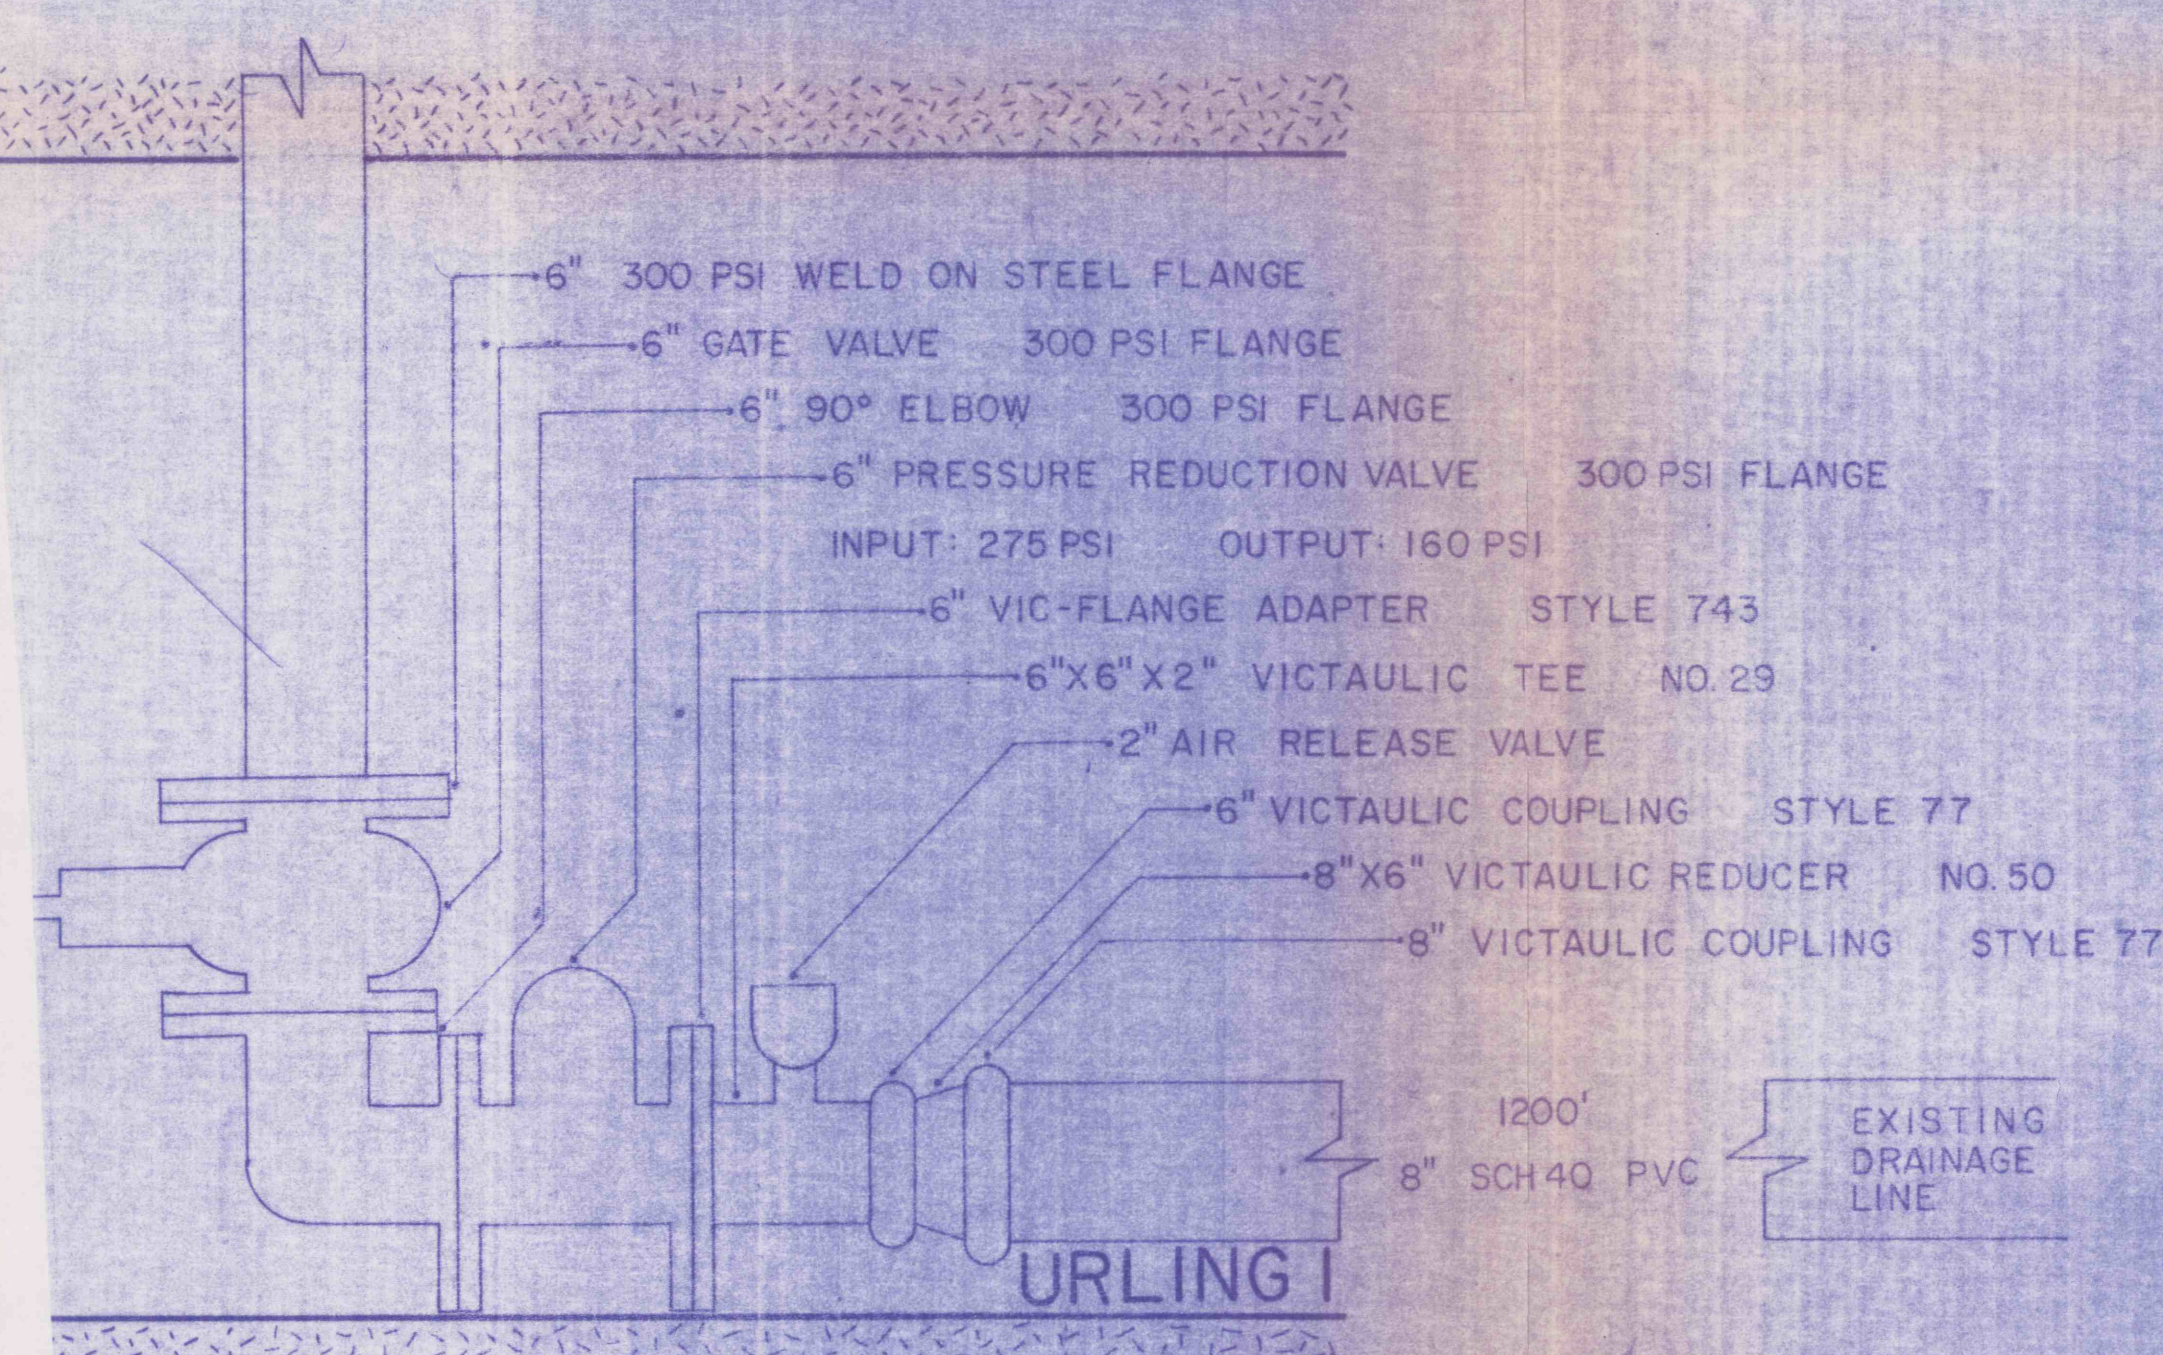

<b>KEYSTONE COAL MINING CORP.</b>	
MINE WATER TRANSFER URLING 2 TO URLING 1	
DATE: 8/26/88	SCALE: 1:10
DRAWN BY: DAC	
REVISIONS:	