

AIR SEAL DESIGN
 FOR
The Old Jones Deep Mine
 IN CONJUNCTION WITH
 A Deep Mine Drainage Permit Application
 FOR
TARGET INDUSTRIES, INC.
STONY FORK MINE
 WHARTON TOWNSHIP, FAYETTE COUNTY

SCALE: 1" = 50' APRIL 30, 1979



DRAWN BY
PENN-BRITANNICA CONSULTANTS
 BOX E, ARMAGH, PA. 15920



RECEIVED

JUN 4 1979

Environmental Resources
 Water Quality Management
 Pittsburgh Regional Office

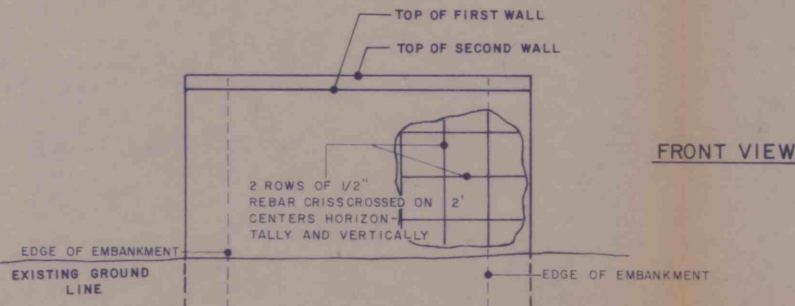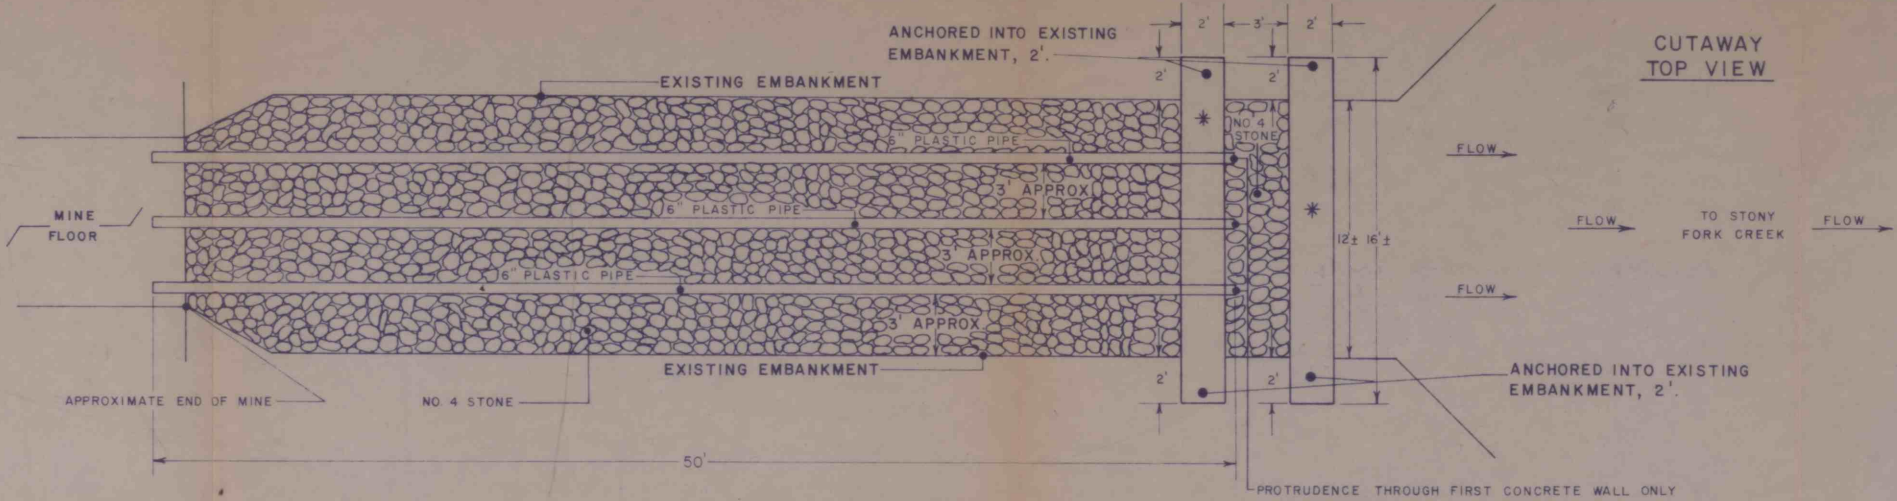

* TWO CONCRETE WALLS — SOLID CONCRETE CONSTRUCTION REINFORCED WITH 1/2" REBAR.

