


# EMILIE NO. 4 MINE COAL TRANSFER BOREHOLE TYPICAL PLUGGING

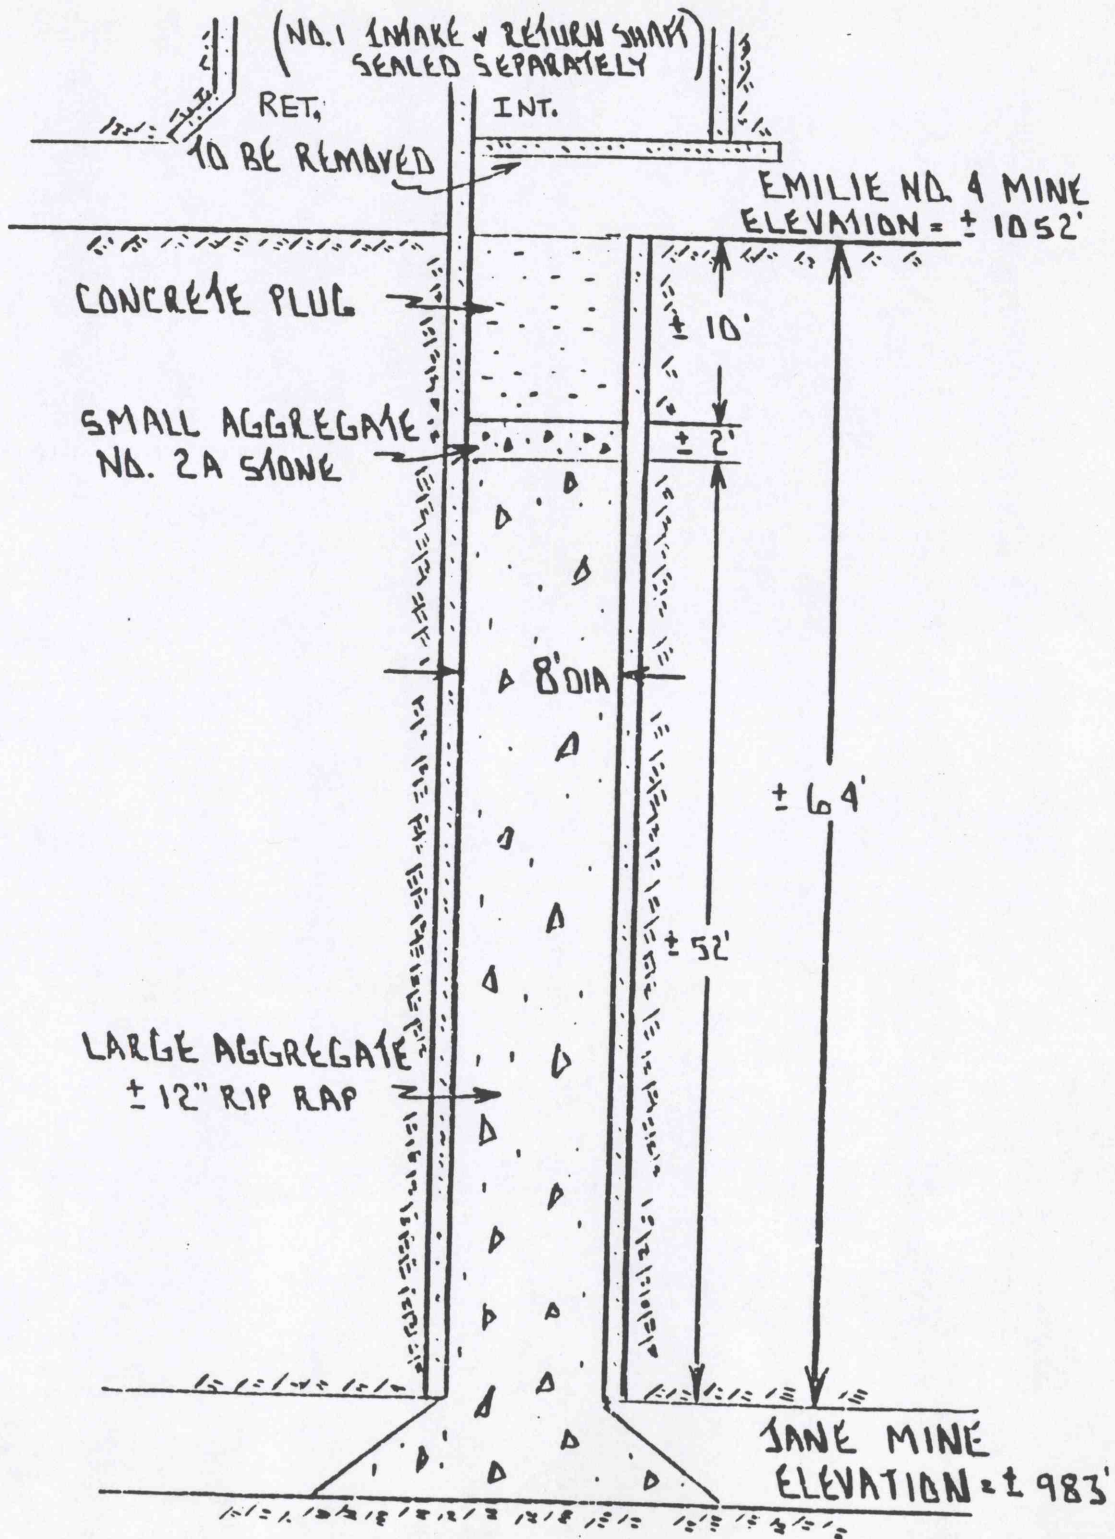

NOT TO SCALE

**ATTACHMENT A**

1-23-96  
RFA