


2 POST SET AFTER FIRST CUT

AS COAL IS LOADED POST SHALL BE SET TO CORRESPOND WITH PREVIOUS CUT.

NEW FALL OF COAL

FIRST LOADING

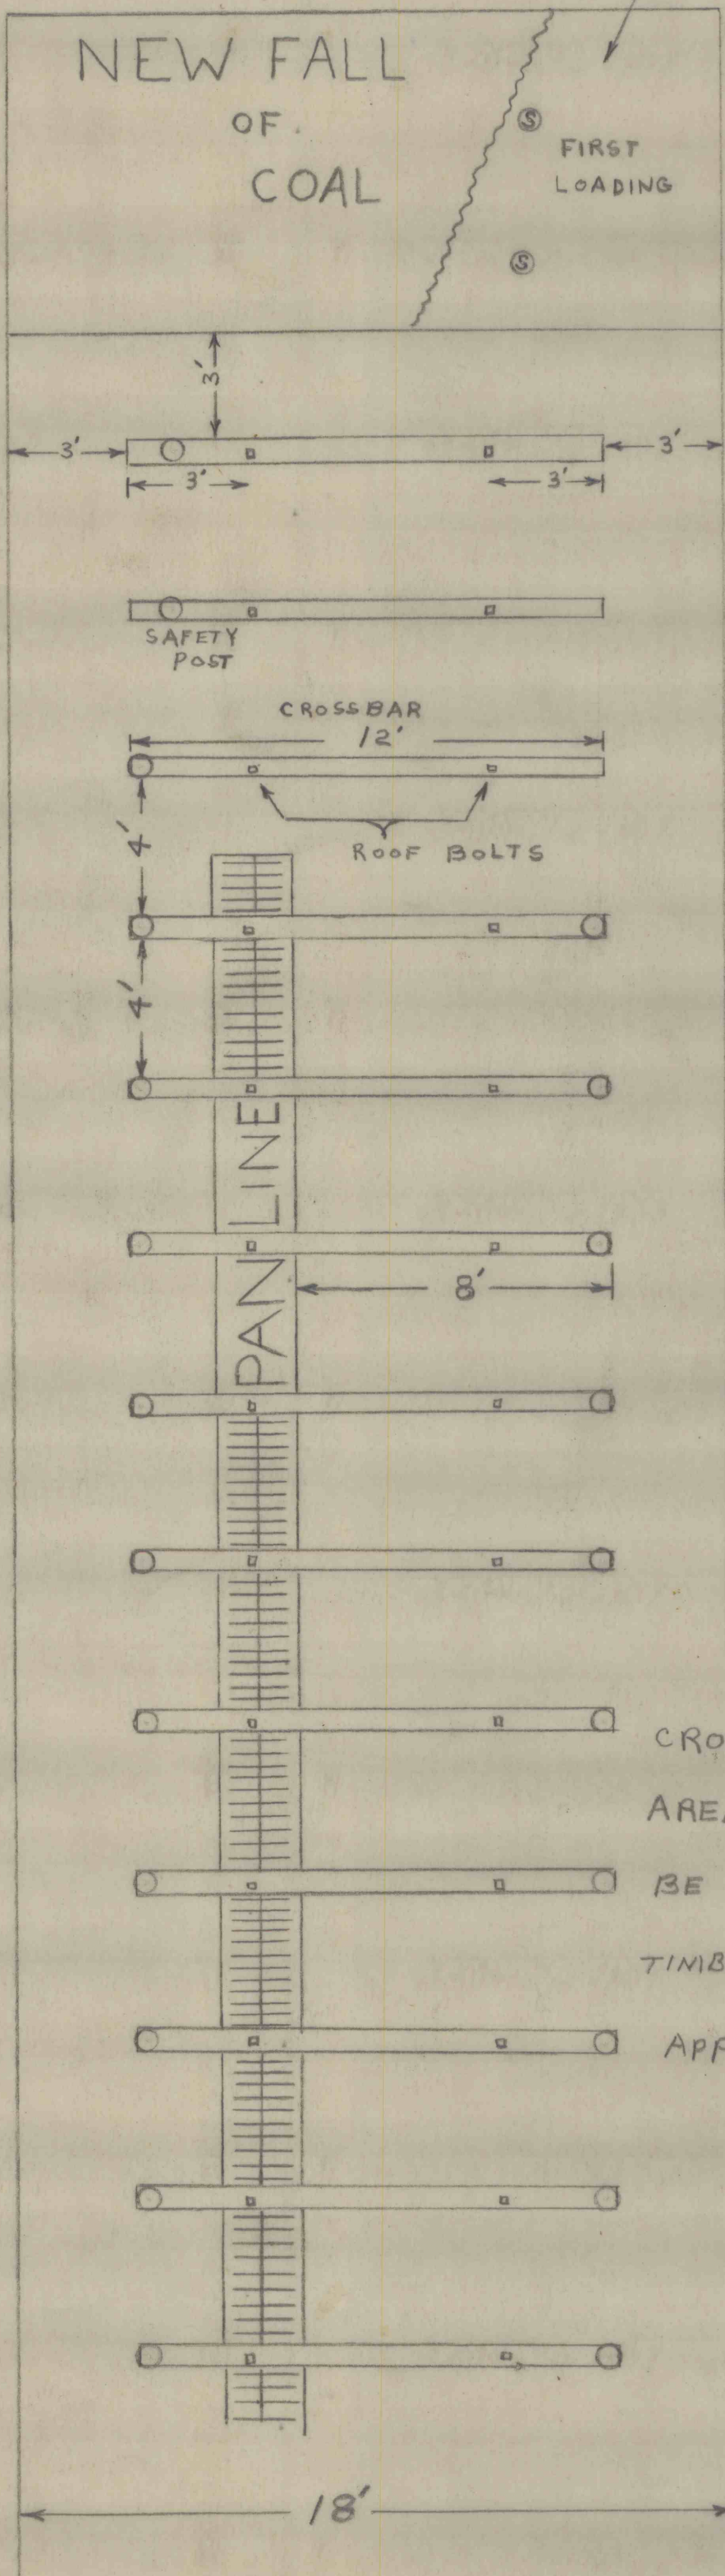

THE FIRST TWO 12' CROSSBARS SHALL HAVE A SAFETY POST UNDER THE LEFT SIDE - A ROOF BOLT SHALL BE INSTALLED 3' FROM EACH END OF THE CROSSBAR.

AS PAN LINE MOVES UP POST SHALL BE SET UNDER EACH END OF THE CROSSBARS

CROSSCUT AREAS SHOULD BE WELL TIMBERED AS APPROACHED

18'