


2 POST SET AFTER
FIRST CUT

NEW FALL
OF
COAL

FIRST
LOADING

AS COAL IS LOADED
POST SHALL BE SET
TO CORRESPOND WITH
PREVIOUS CUT

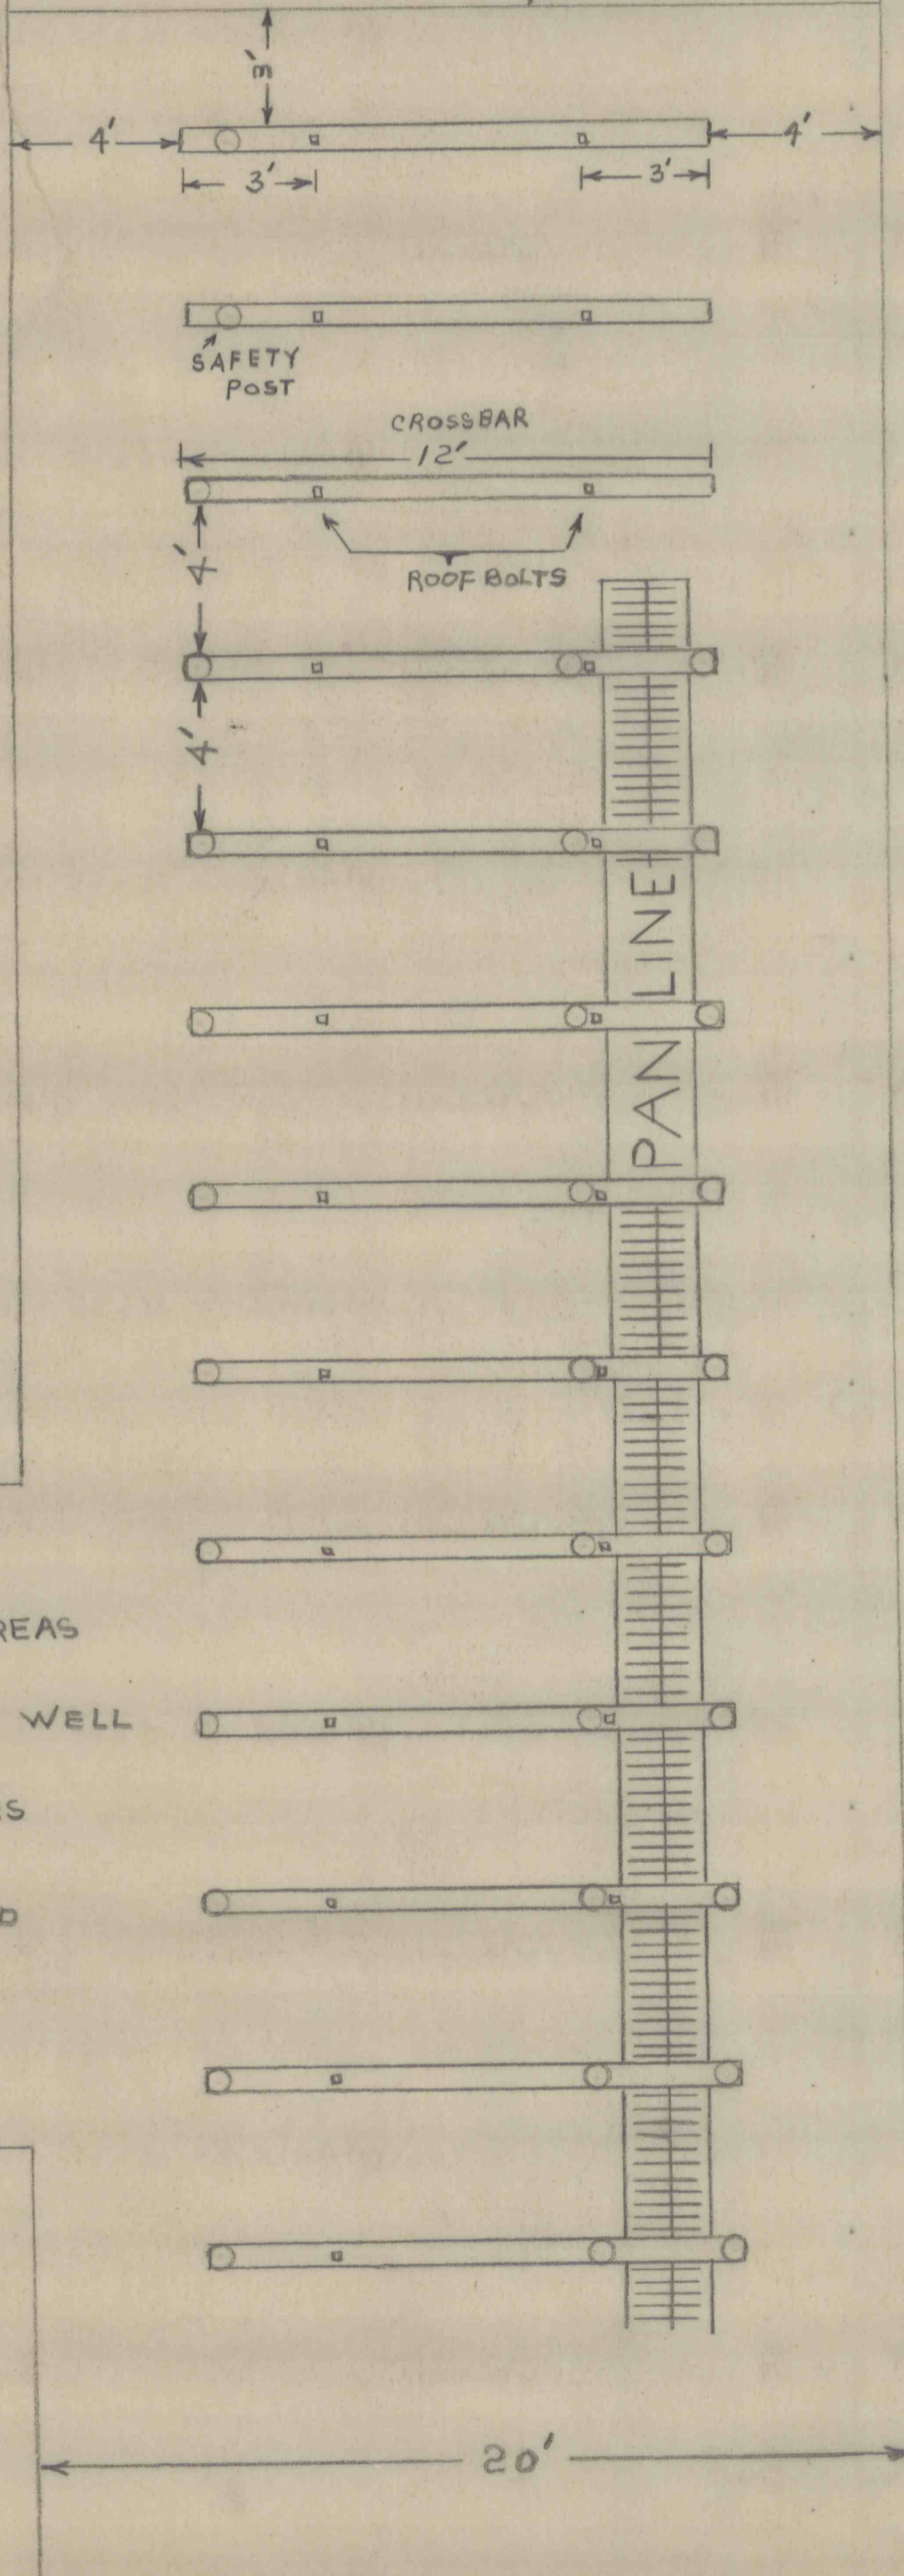

THE FIRST TWO 12' CROSSBARS
SHALL HAVE A SAFETY POST
UNDER THE LEFT SIDE - A
ROOF BOLT SHALL BE INSTALLED
3' FROM EACH END OF THE
CROSSBAR.

AS PAN LINE MOVES UP
POST SHALL BE SET ON END
OF CROSSBAR AND ONE ON
EACH SIDE OF PANLINE.

CROSSCUT AREAS
SHOULD BE WELL
TIMBERED AS
APPROACHED