


PLAN - B.

PROPOSED HIGH SCHOOL BUILDING  
STATE PUBLIC SCHOOL BUILDING AUTHORITY  
PROJECT 541-479



Property Line

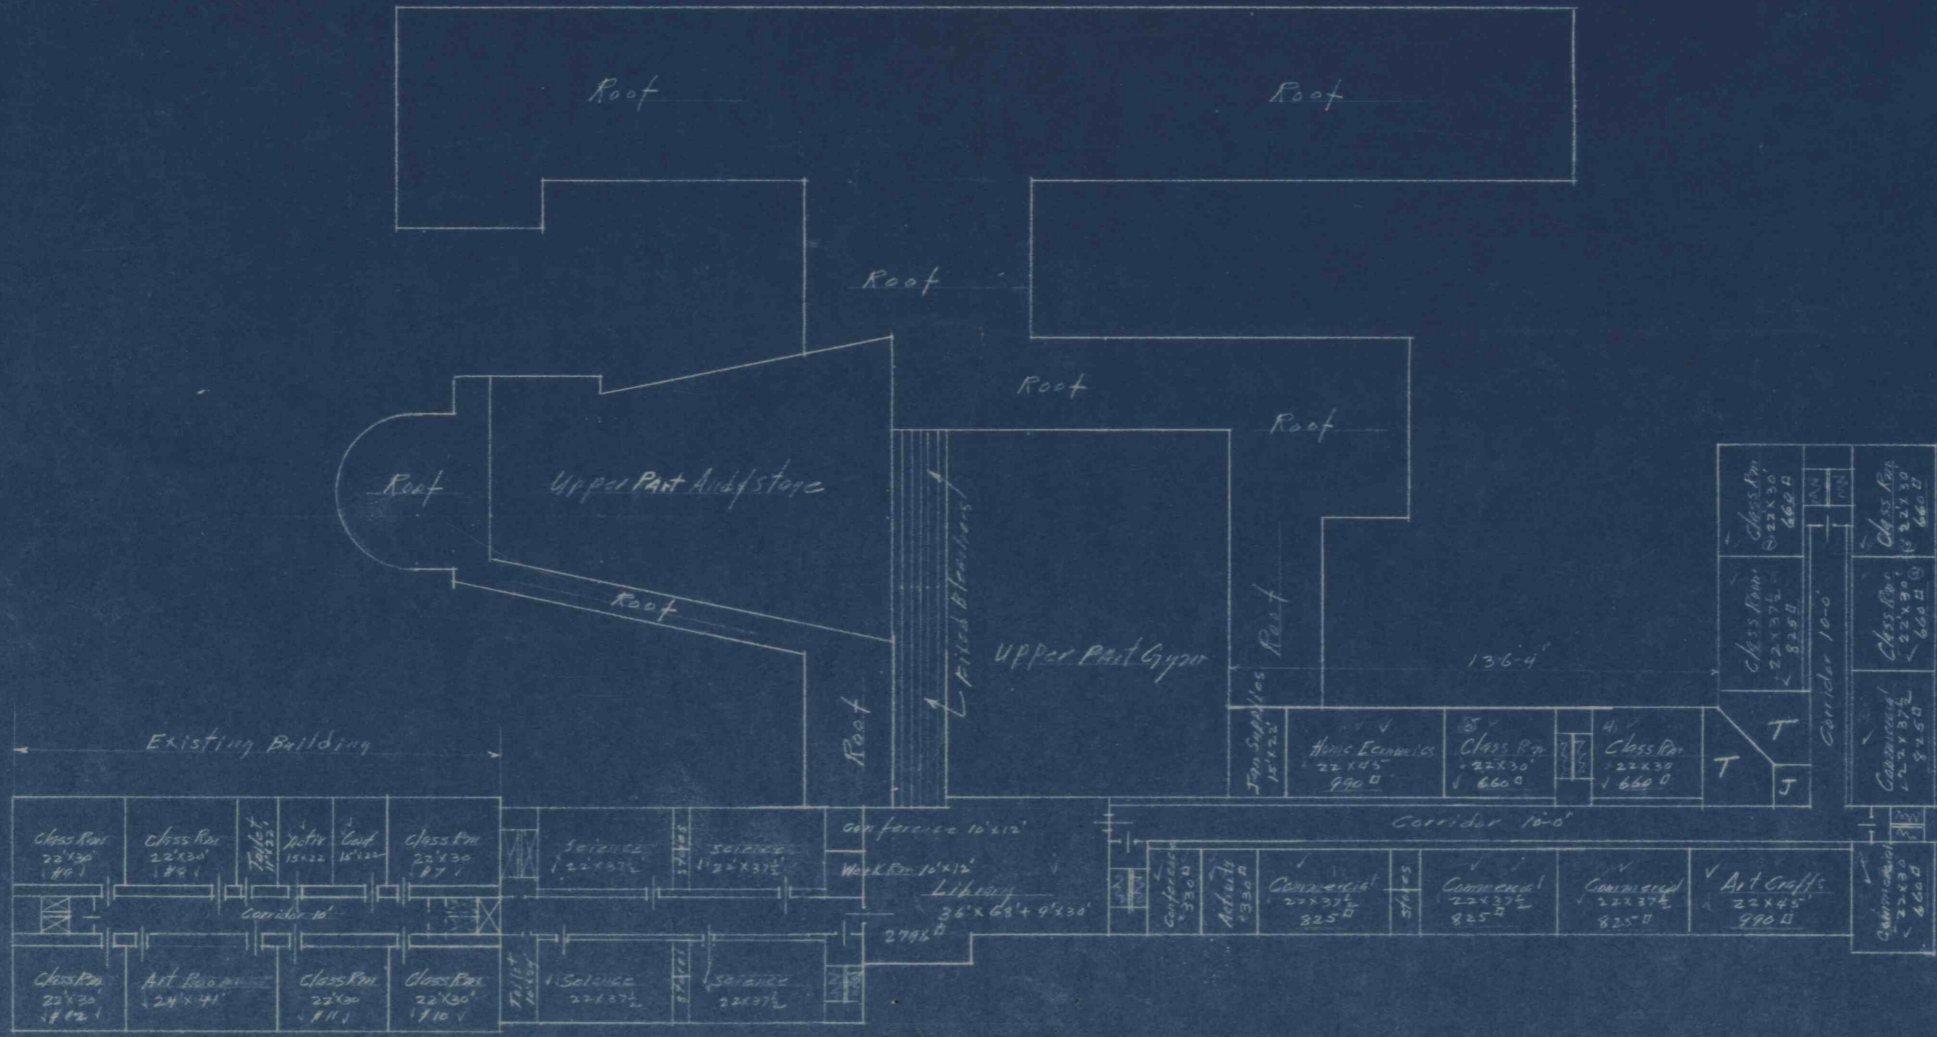

Second Floor  
Scale 1" = 30'-0"

Edge of paved street

Property Line

ORCHARD ALLEY

32-07-3  
PEPPER AVENUE