



N  
8,500

N  
8000

W  
13,000

W  
12,500

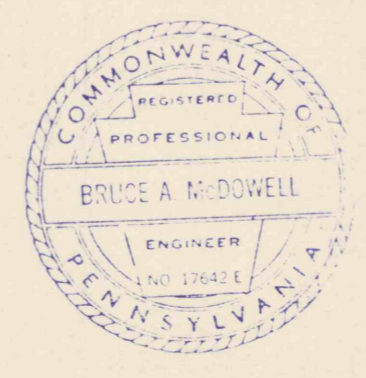
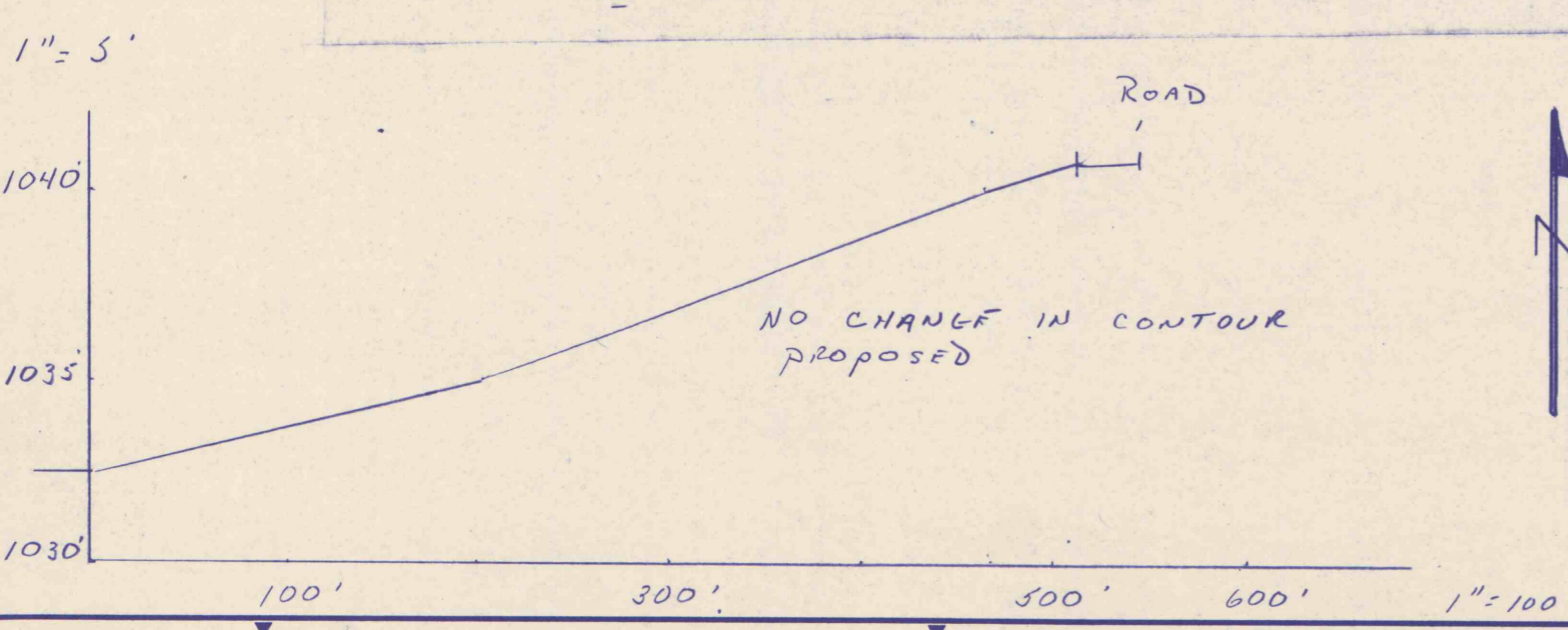


EXHIBIT A

REVISION			ROSS SHAFT AREA	
NO.	DATE	BY	WORKS	
1				
2			Reclamation Plan	
3				
4				
5				
6				
7				
8				
9				
10				

SCALE	DATE
DRAWN	DATE
CHECKED	DATE
CHECKED	DATE
SAFETY	DATE
APPROVED	DATE

BRUNING 44-132 60848