




PLAN VIEW

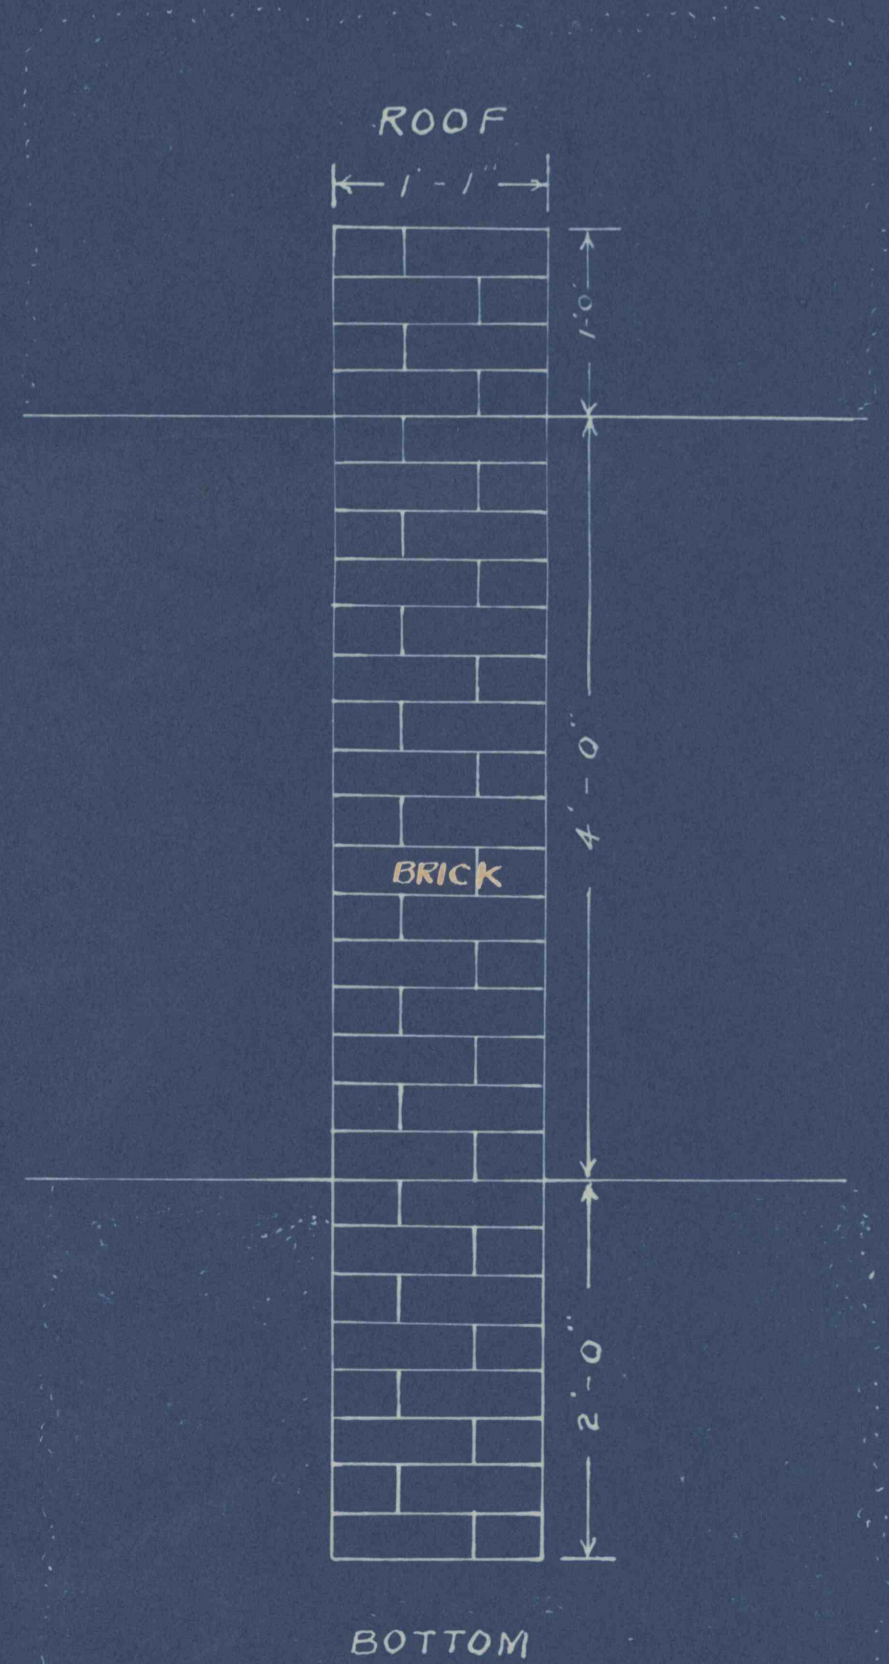

END VIEW

DAM PLAN NUMBER 9
 FOR
 VALLEY MINE
 AVONMORE COAL AND COKE CO.
 SCALE 1/4" = 1' JUNE 28, 1951
 ENGINEERING DEPT. HICKS COAL INT'S