



SECTION OF OPEN DITCH  
SCALE  $\frac{1}{2}'' = 1'-0''$

PLAN  
SCALE  $1'' = 20'-0''$

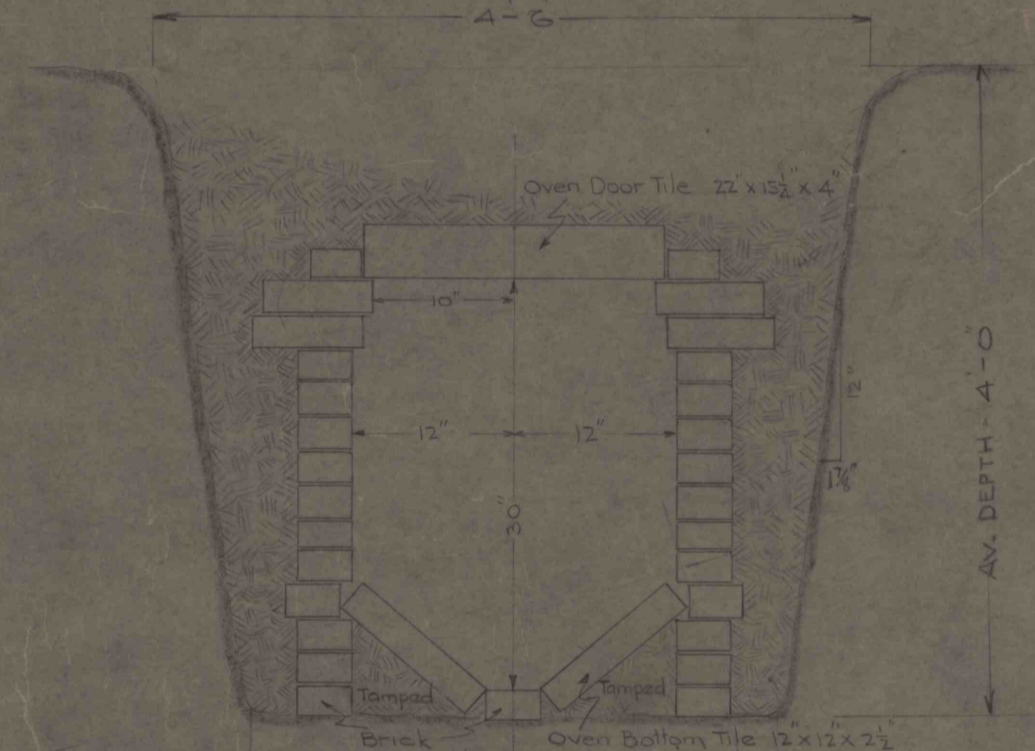

SECTION OF BRICK DRAIN  
SCALE  $\frac{1}{2}'' = 1'-0''$

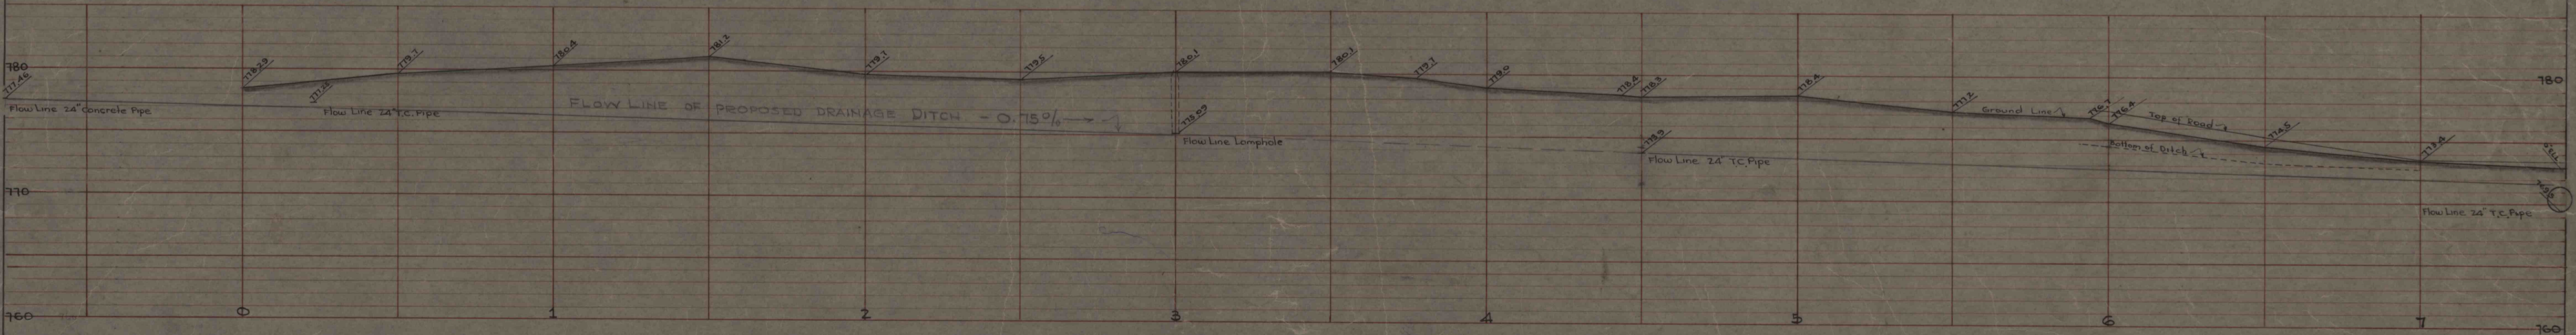

PROFILE  
SCALE  
HORIZ.  $1'' = 20'-0''$   
VERT.  $1'' = 5'-0''$

6-14  
W. J. RAINEY, INC.  
UNIONTOWN, PA.  
DRAINAGE DITCH  
CLYDE No. 3.

DRAWN BY: OGS	APPROVED: _____
TRACED BY: _____	APPROVED: _____
CHECKED BY: _____	APPROVED: _____
SCALE: _____	DATE: MAR 1938