




PLAN A-A

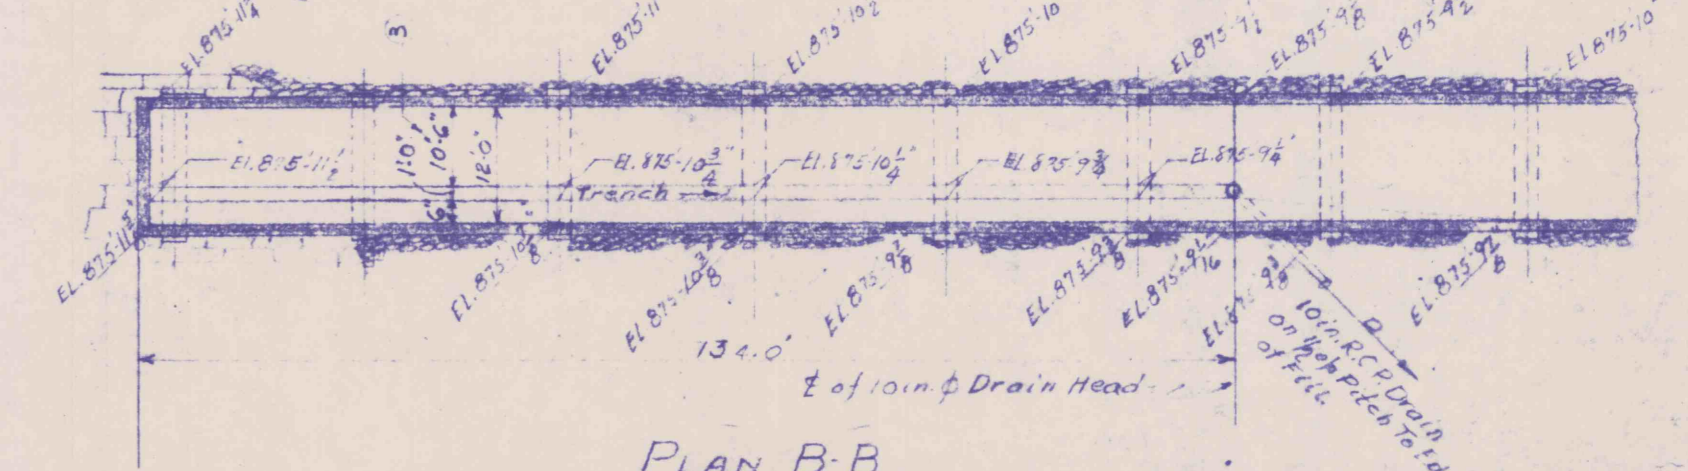


PLAN B-B
Tunnel Drainage

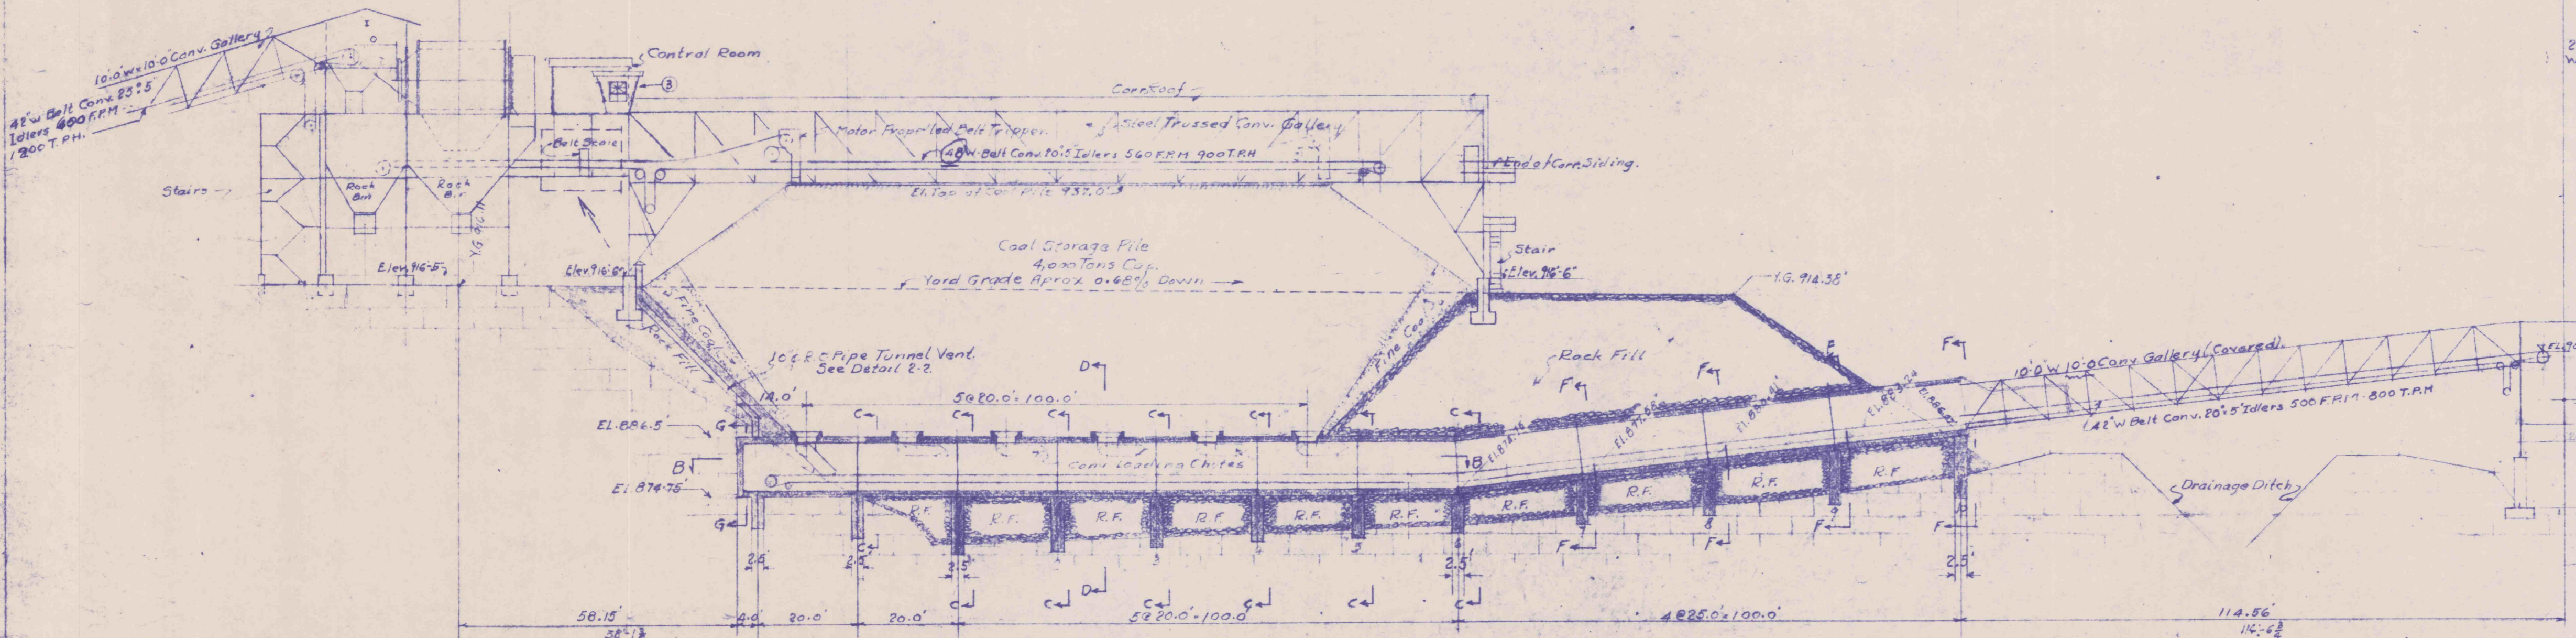


SECTION H-H
Note: Tunnel To Be Poured In Sections Ending On E of Floors.

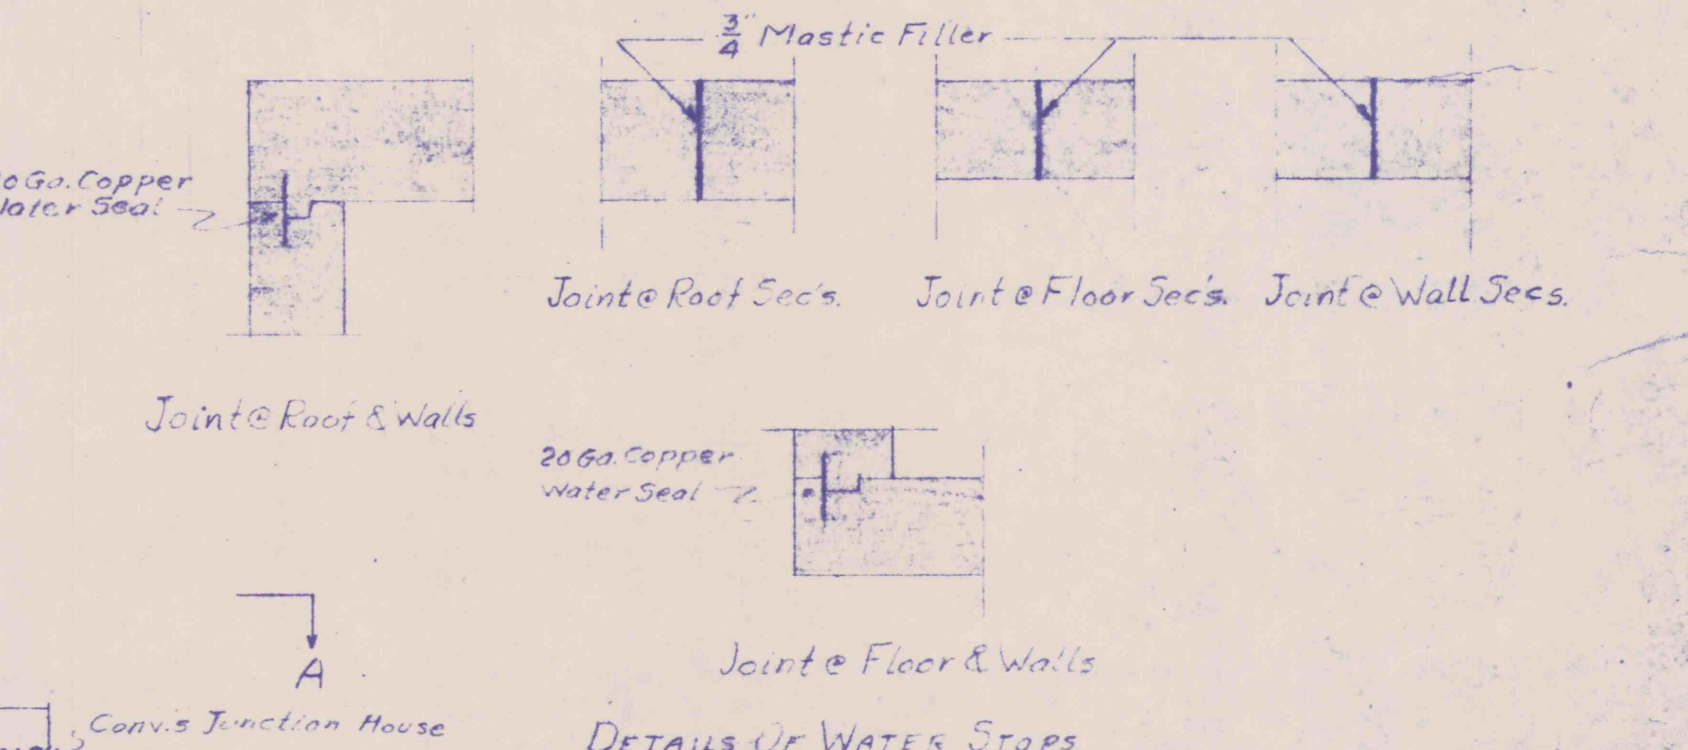


DETAILS OF WATER STOPS

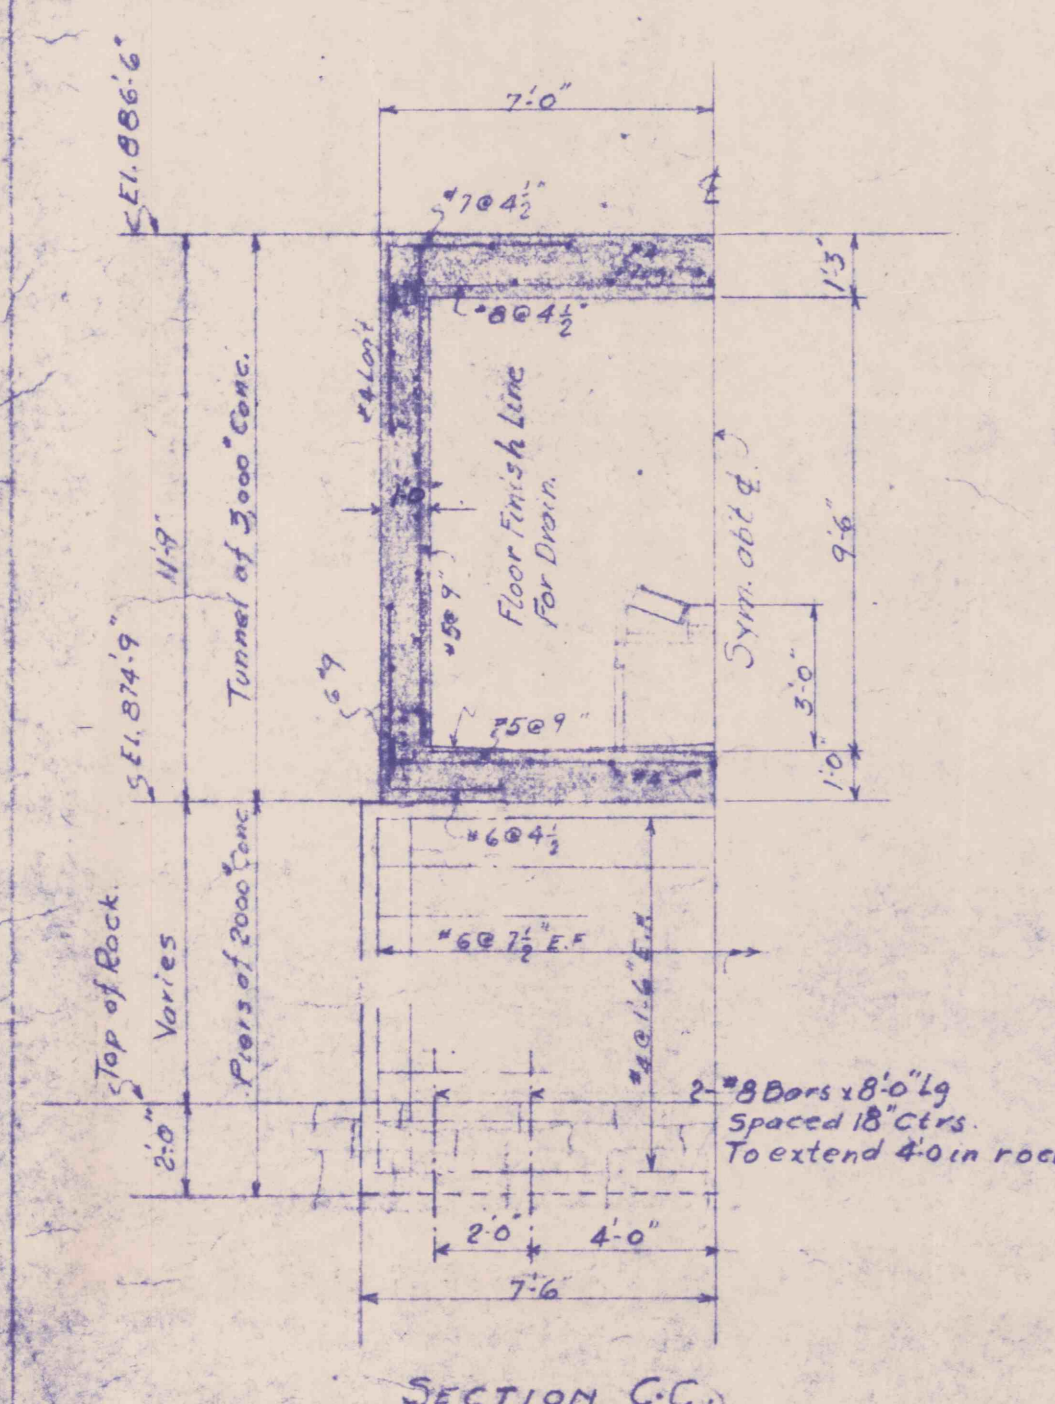


SECTION C-C

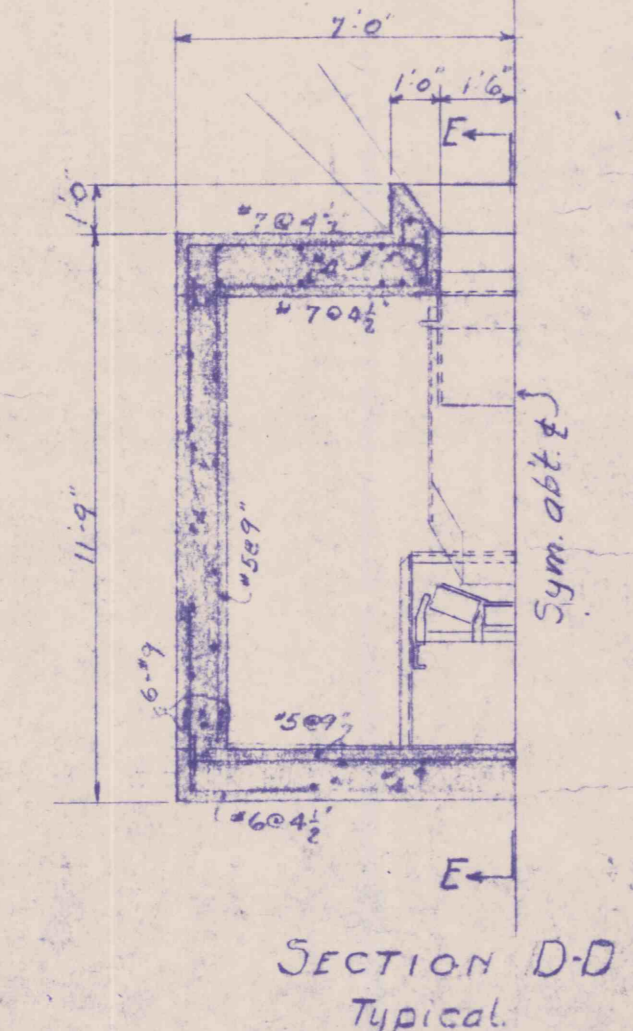


SECTION D-D
Typical

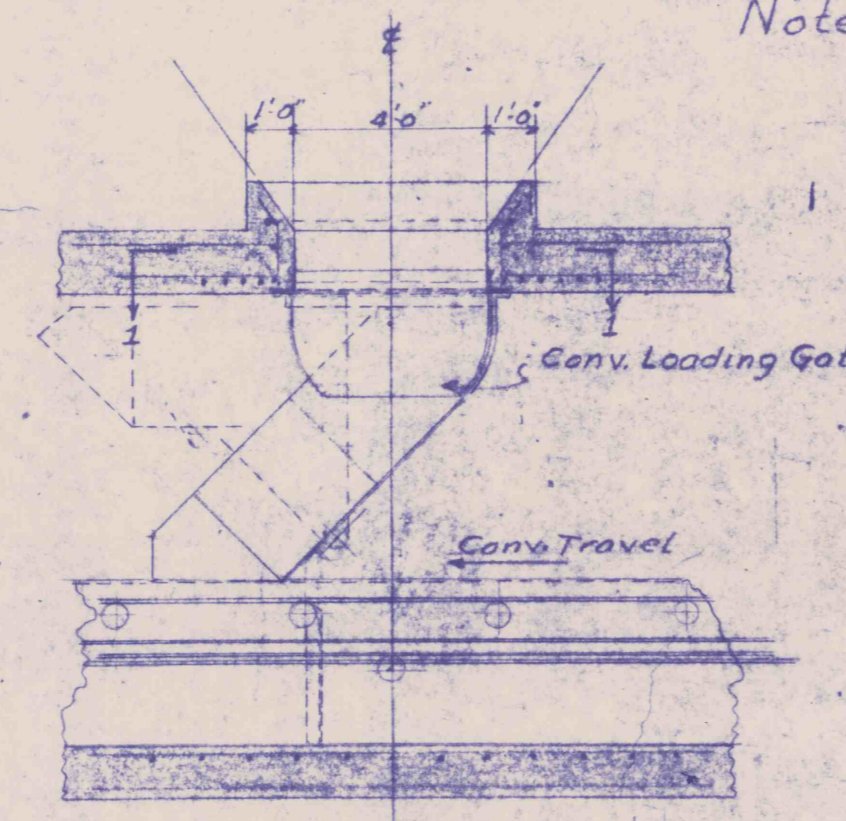


SECTION E-E

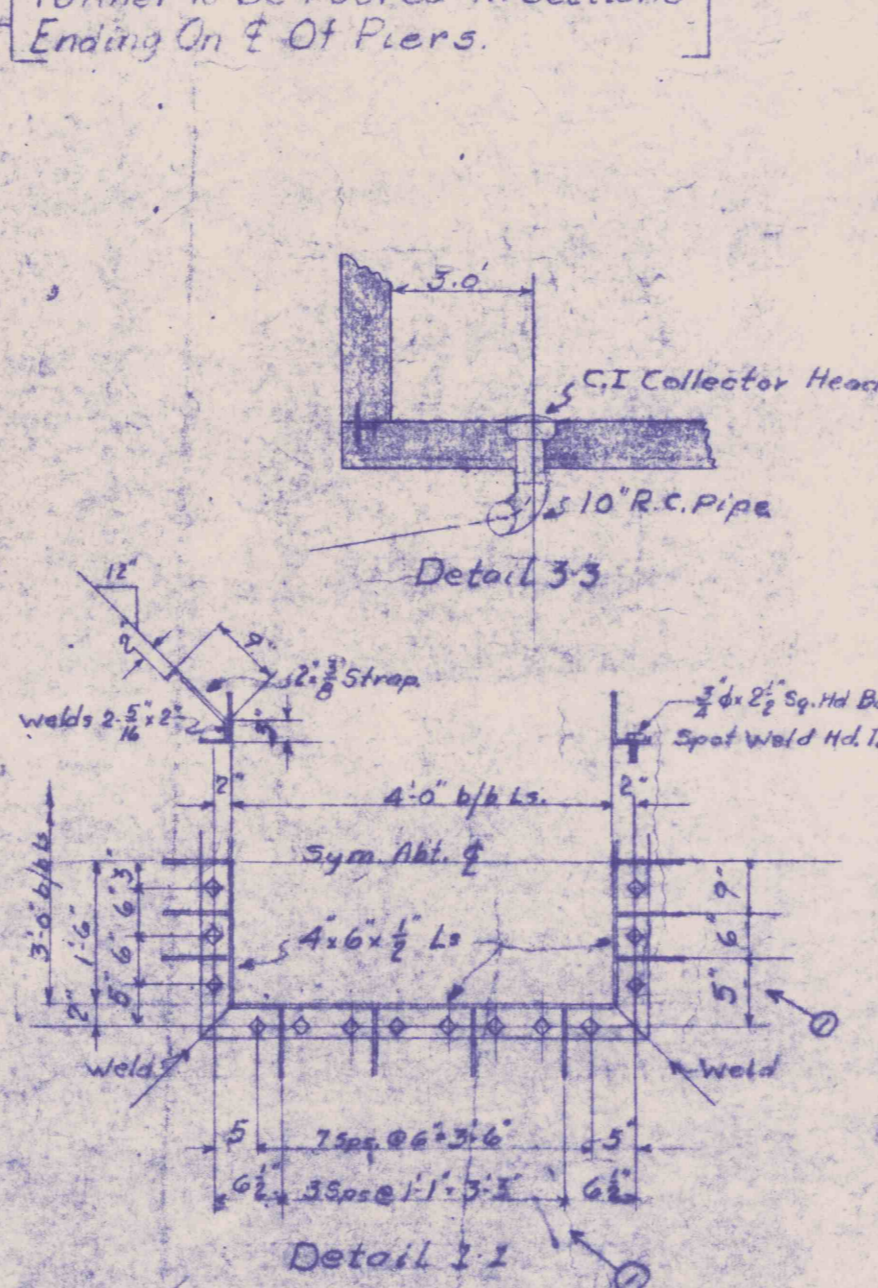


Detail 1-1

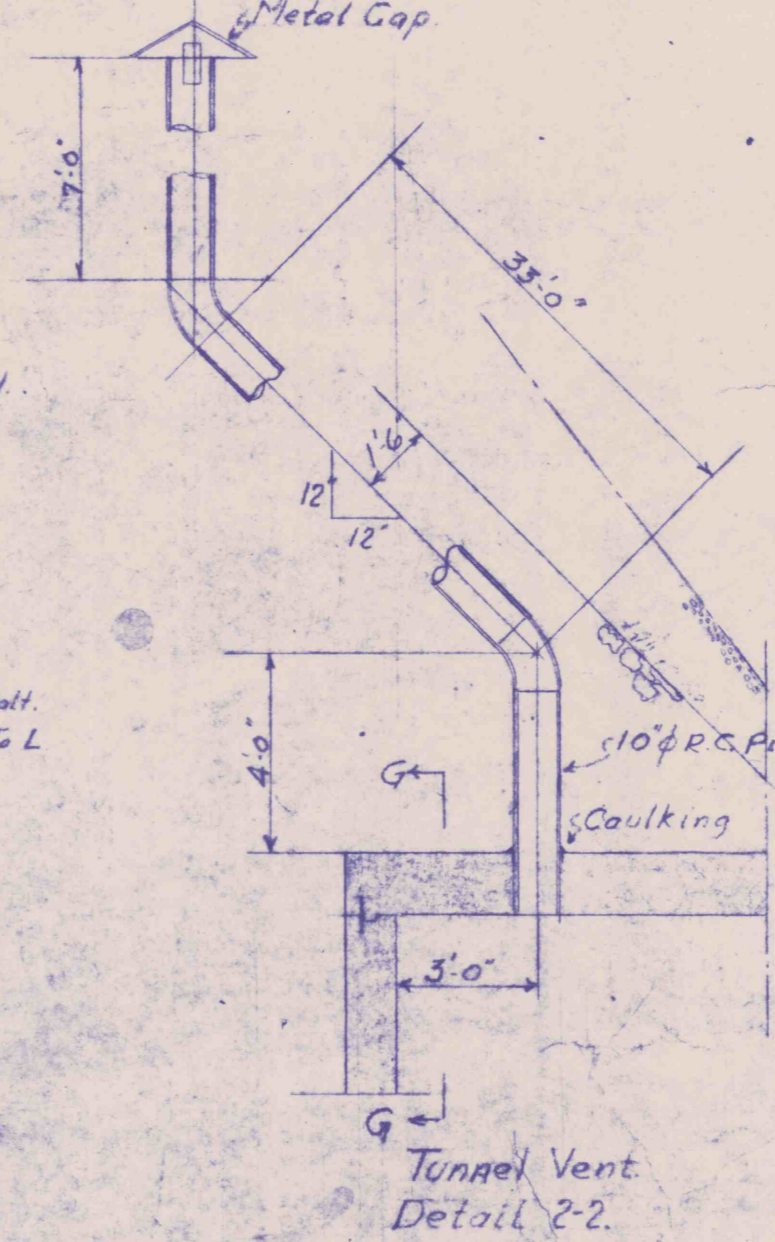

Tunnel Vent
Detail 2-2

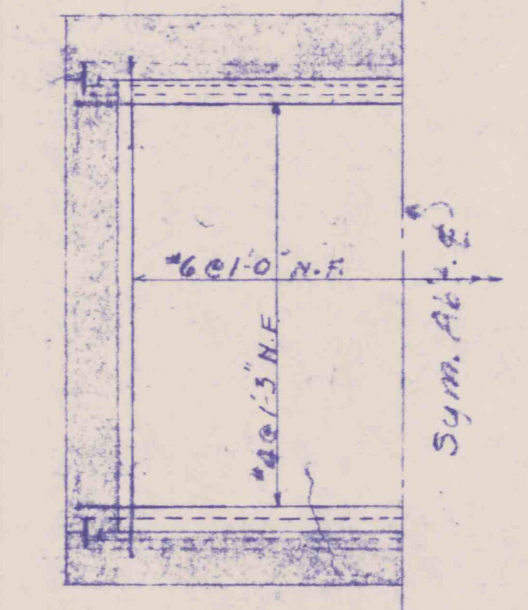

SECTION G-G

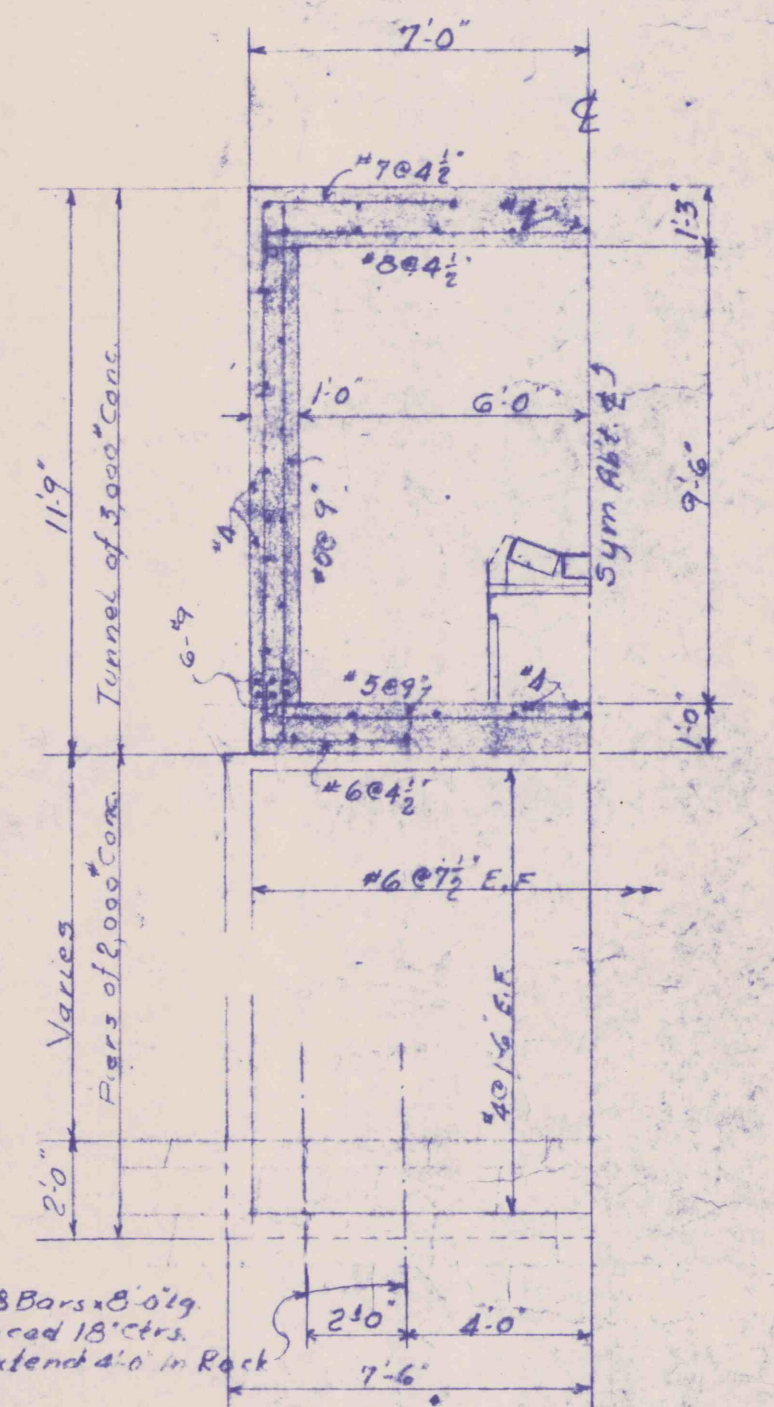

SECTION F-F

46123-01-01
 HEYL & PATTERSON, INC.
 CONTRACTING ENGINEERS
 PITTSBURGH, U. S. A.
 CHW'D BY [Signature] 12-10-64
 APP'D. [Signature] 12-10-64

AT ROCKY RUN

REVISIONS		REVISIONS	
5	HEL 7-25-64	1	WMA GME
6		2	WMA GME
7		3	WMA GME
8		4	WMA GME

DRAWN G.M.C. 8-6-64
 CHECKED [Signature]
 APPROVED D.C.G. 10-9-65

DESIGN OF TUNNEL UNDER COAL STORAGE PILE
 DUQUESNE LIGHT COMPANY
 WARWICK MINE
 GREENE COUNTY, PENNSYLVANIA

PAUL WEIR COMPANY
 INCORPORATED
 CHICAGO ILLINOIS

SCALE: AS SHOWN
 JOB: 7835
 SHEET: 13

10-28-64