
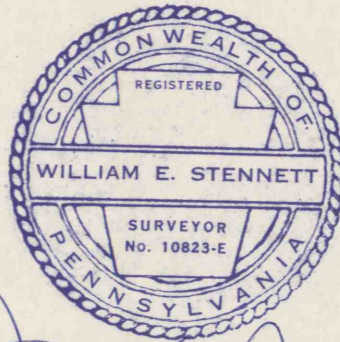


ELEVATION

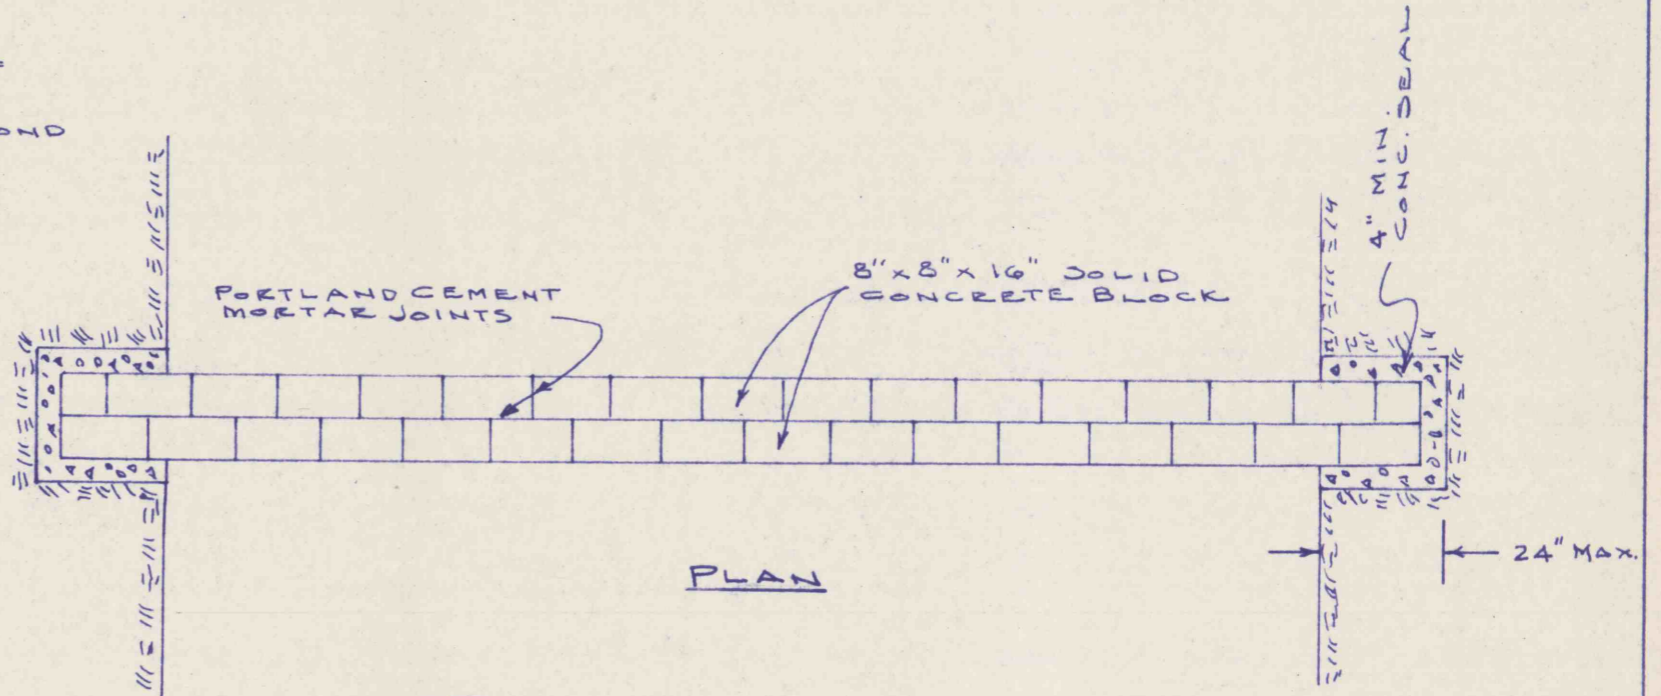

William E. Stennett

PROPOSED MINE SEAL	
GILMUR NO. 1 MINE	
PARTNER COAL COMPANY, INC.	
592 SPORTSMAN DRIVE, APOLLO, PA 15013	
ALLEGHENY TWP, WESTMORELAND CO., PA.	
Drawn By	W. E. S. Date AUG. 1987
Scale	1 INCH = 3 FEET Drawing No. F.C.