




PLAN OF MINE SEAL NO 1  
DEEP MINE HYDRAULIC SEALS  
AND  
PRESSURE GROUTING DRILL HOLES  
SCALE: 1" = 50'

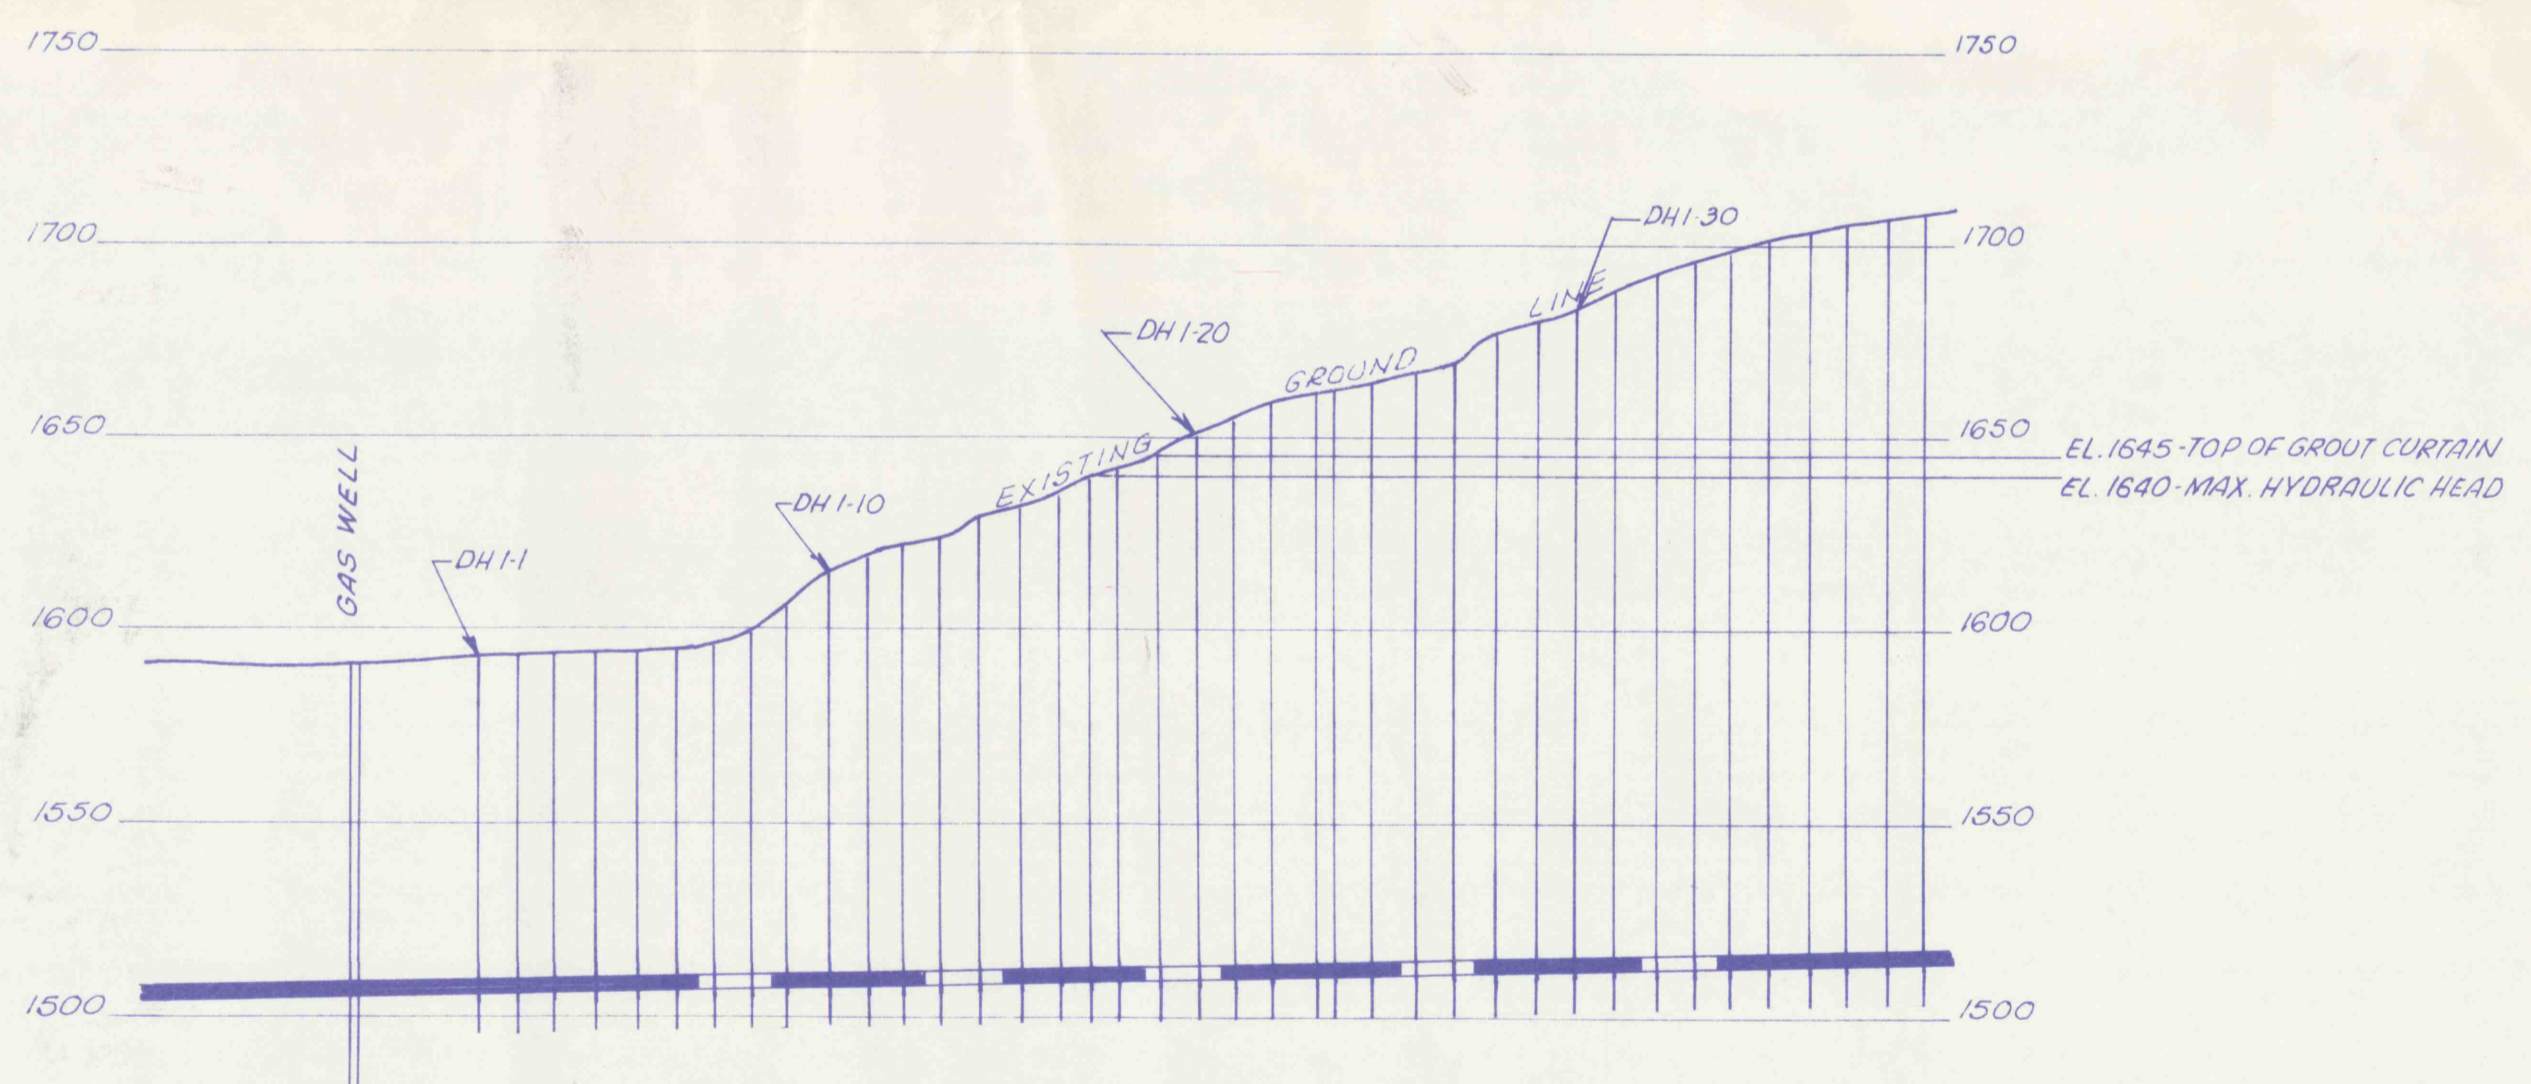

SECTION A-A'  
SCALE: 1" = 50'

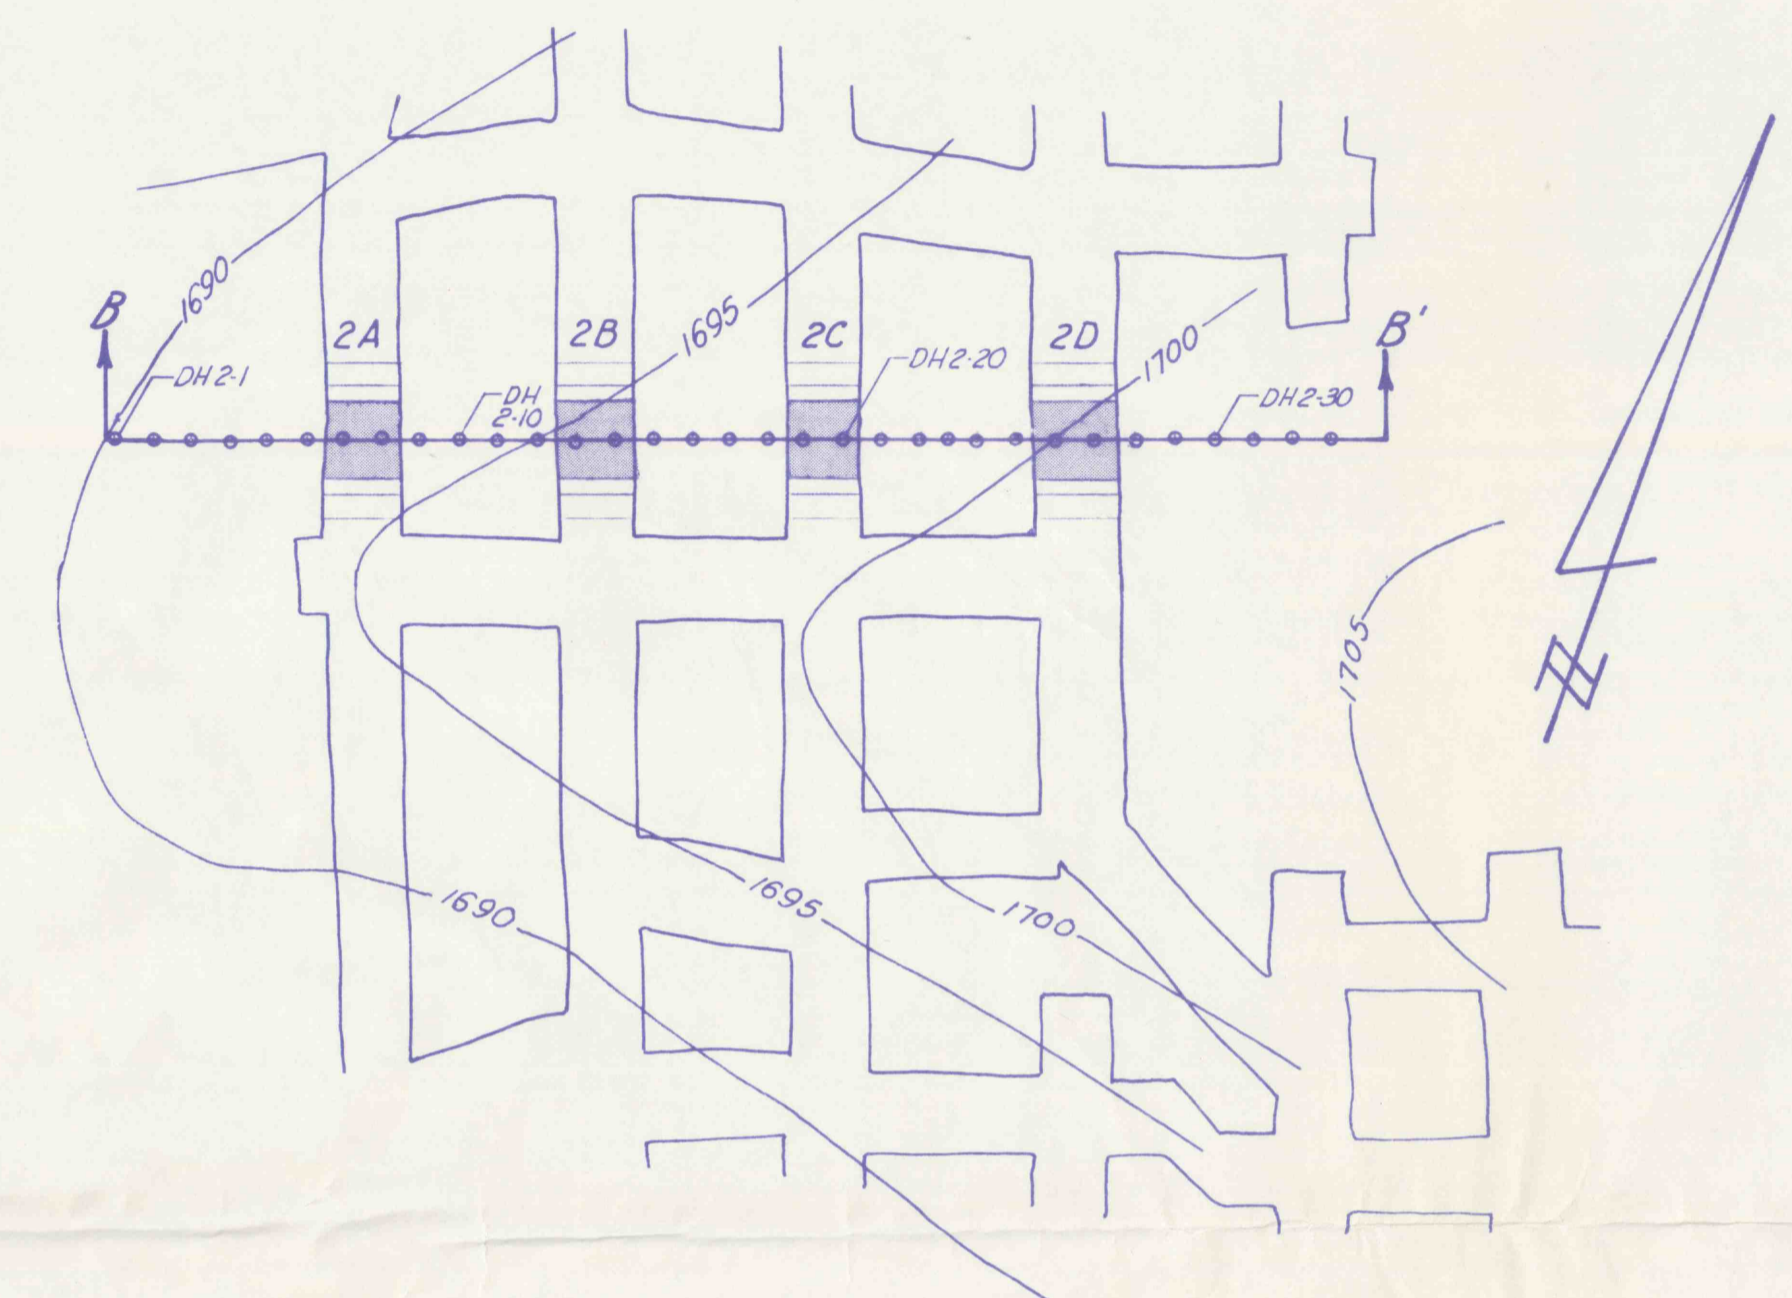

PLAN OF MINE SEAL NO 2  
DOUBLE BULKHEAD HYDRAULIC SEALS  
AND  
PRESSURE GROUTING DRILL HOLES  
SCALE: 1" = 50'

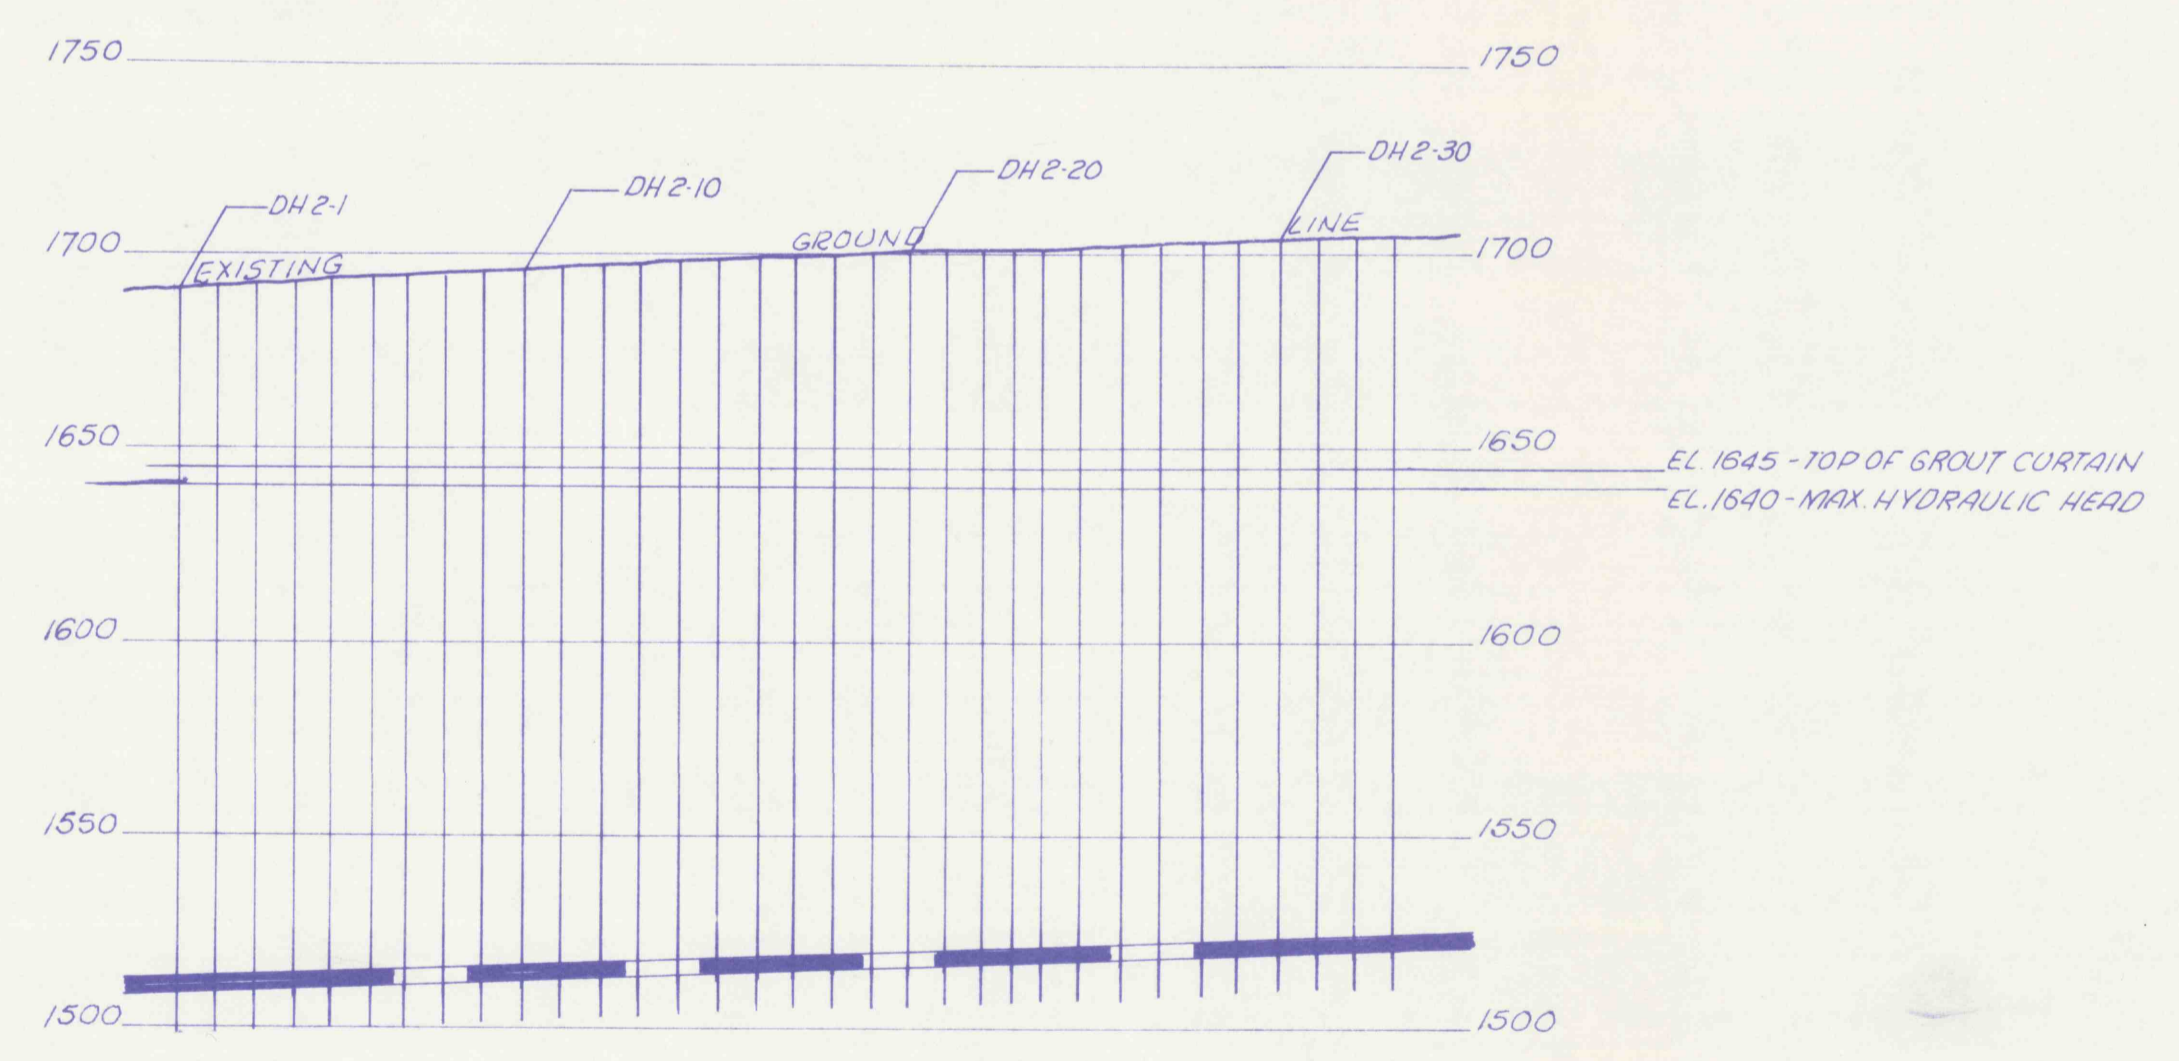

SECTION B-B'  
SCALE: 1" = 50'

MINE CLOSURE PLAN  
FOR  
**LADY JANE COLLIERIES, INC.**  
MINE SEAL AREAS 1 & 2  
HUSTON TWP, CLEARFIELD CO., PA.

SCALE 1" = 50'	GWIN, DOBSON & FOREMAN, INC. CONSULTING ENGINEERS ALTOONA, PENNSYLVANIA	SHEET NO 3 of 12
-------------------	---	---------------------