



PLAN OF MINE SEAL NO 3
DEEP MINE HYDRAULIC SEAL
& PRESSURE GROUTING DRILL HOLES
SCALE: 1"=50'

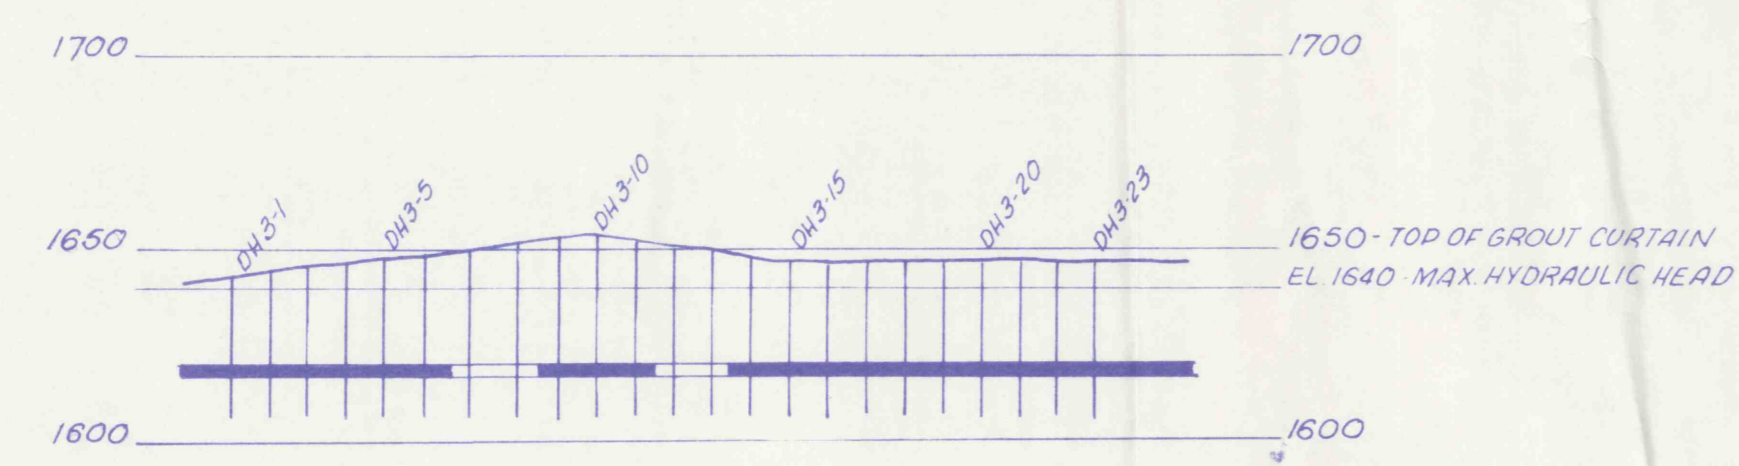


SECTION C-C'
SCALE: 1"=50'

NOTE:
 - - - 1600 EXISTING CONTOURS
 - - - 1500 FINAL CONTOURS
 + SOIL SAMPLE LOCATION
 [Hatched Area] MINE SEALS
 [Dotted Area] CLAY PLUG

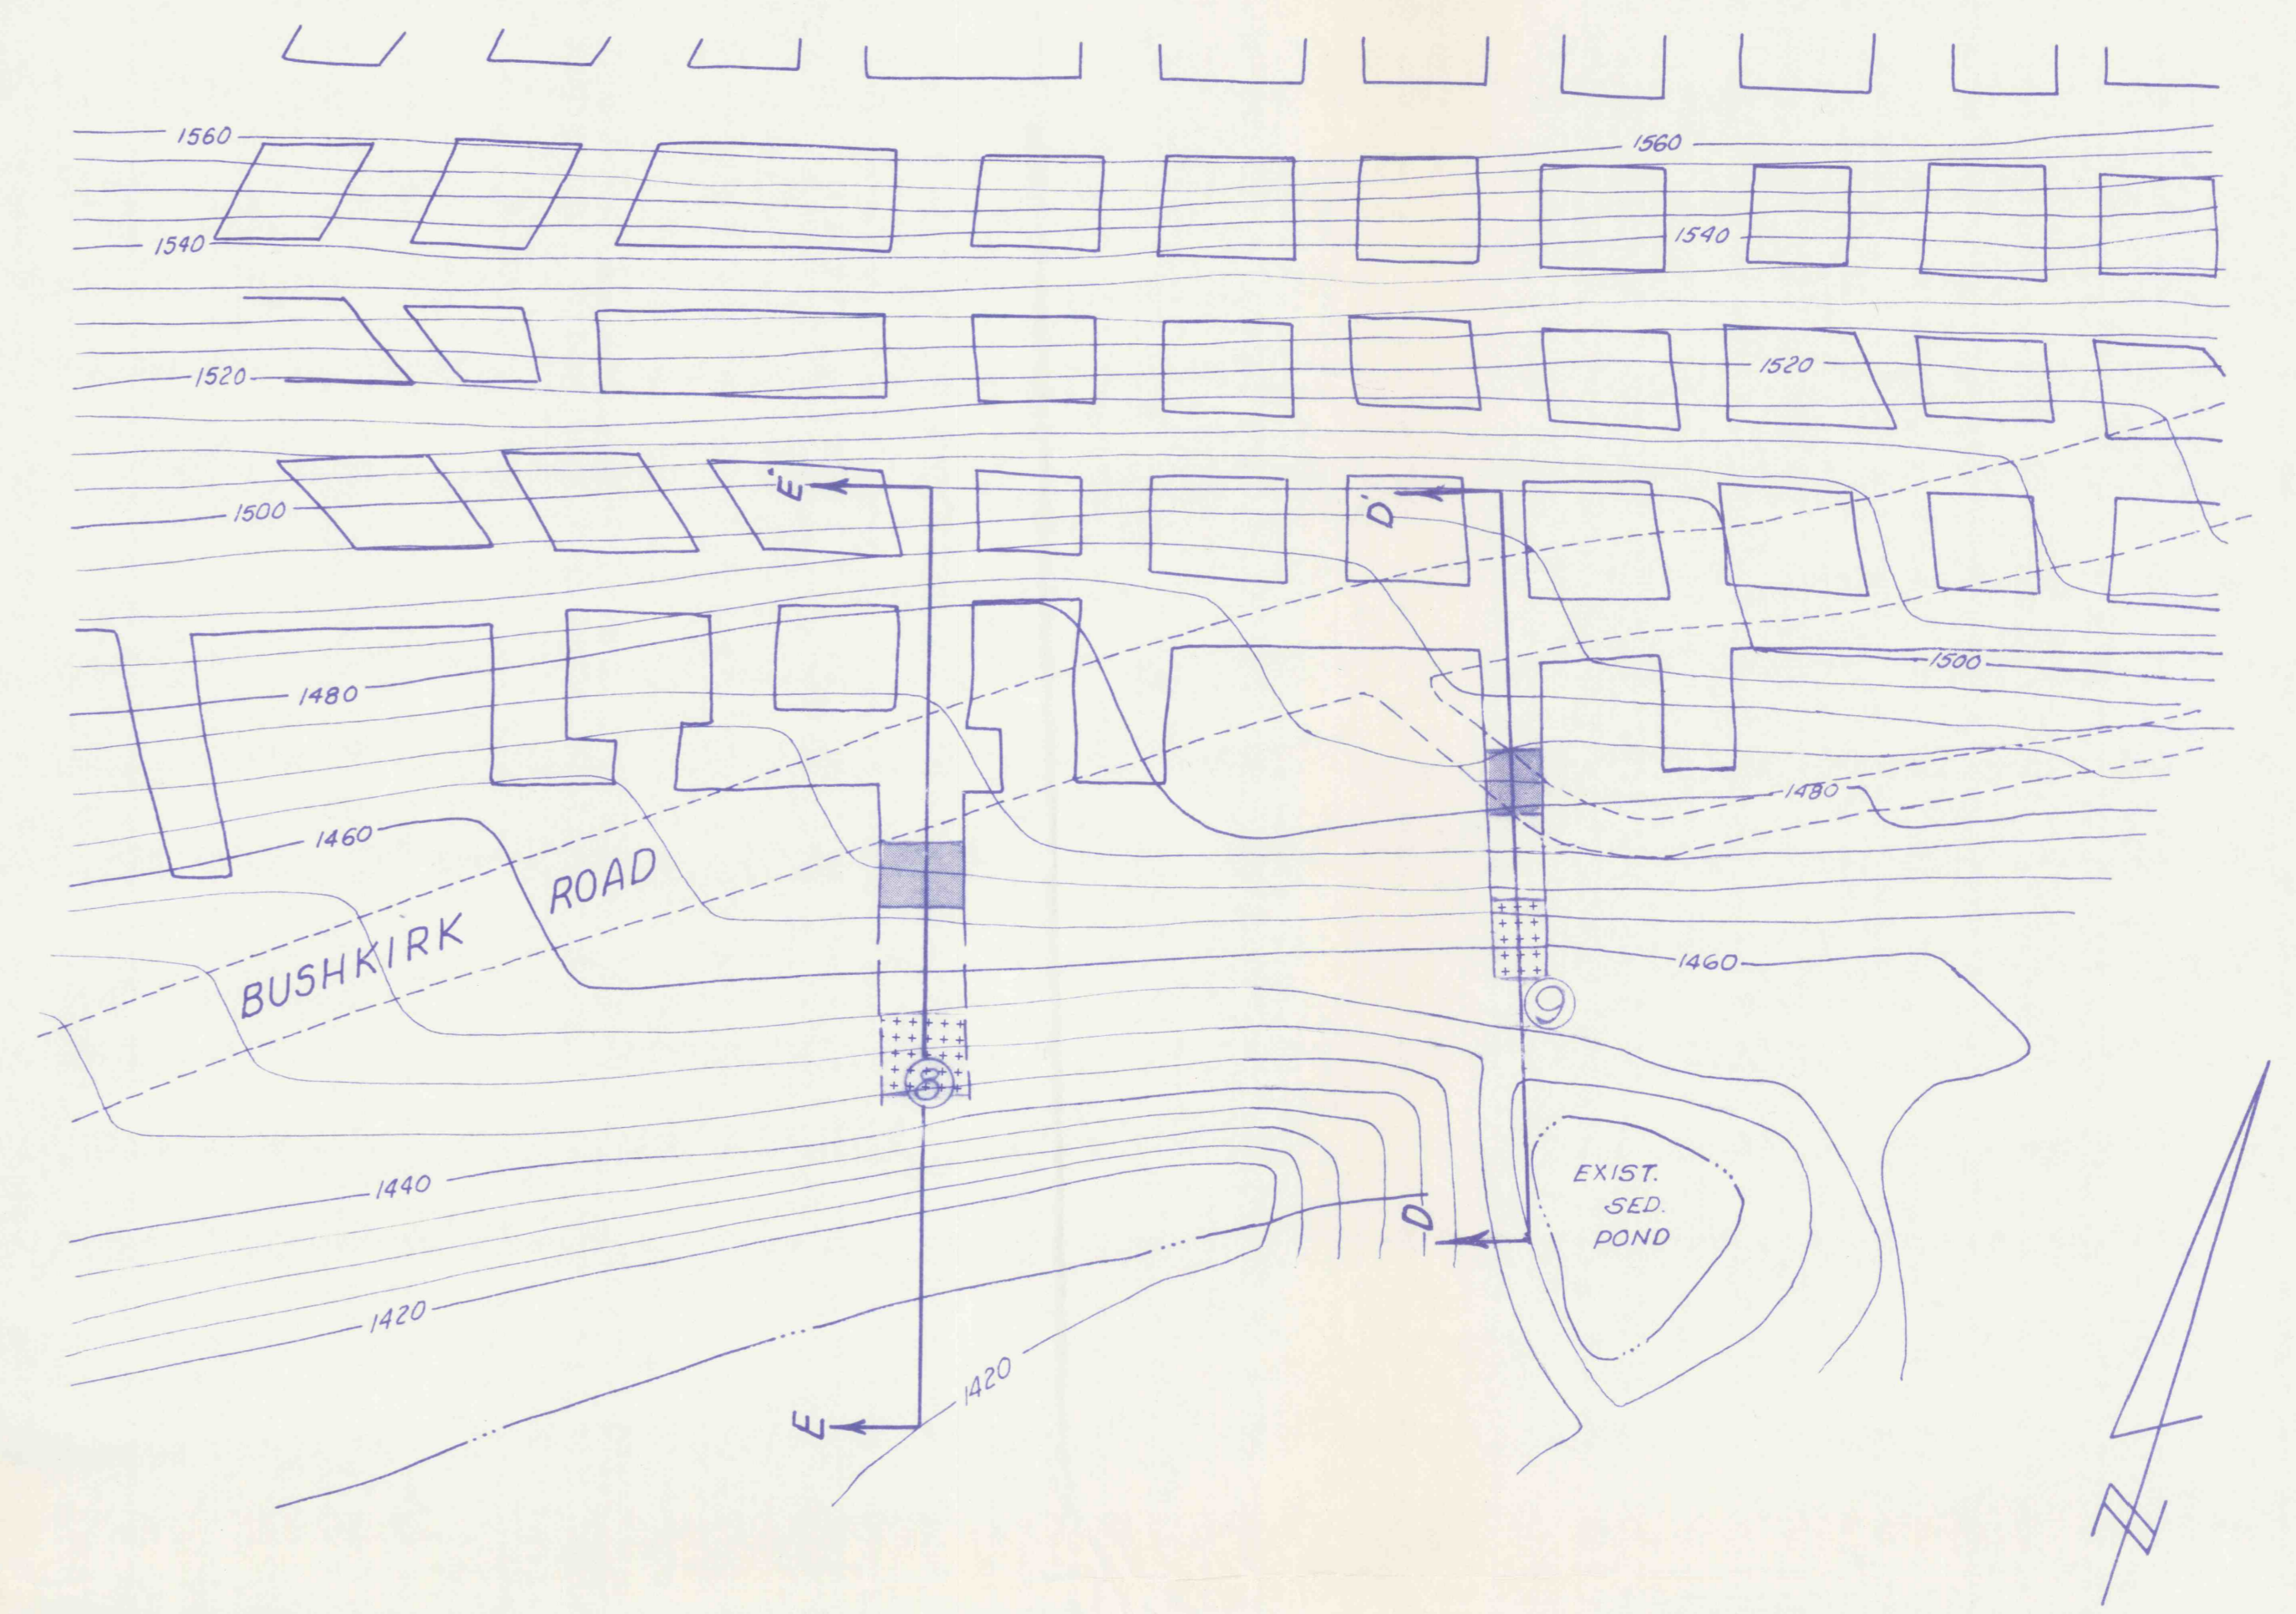

PLAN OF MINE SEALS NO 8 & NO 9
DEEP MINE HYDRAULIC SEALS
SCALE: 1"=50'

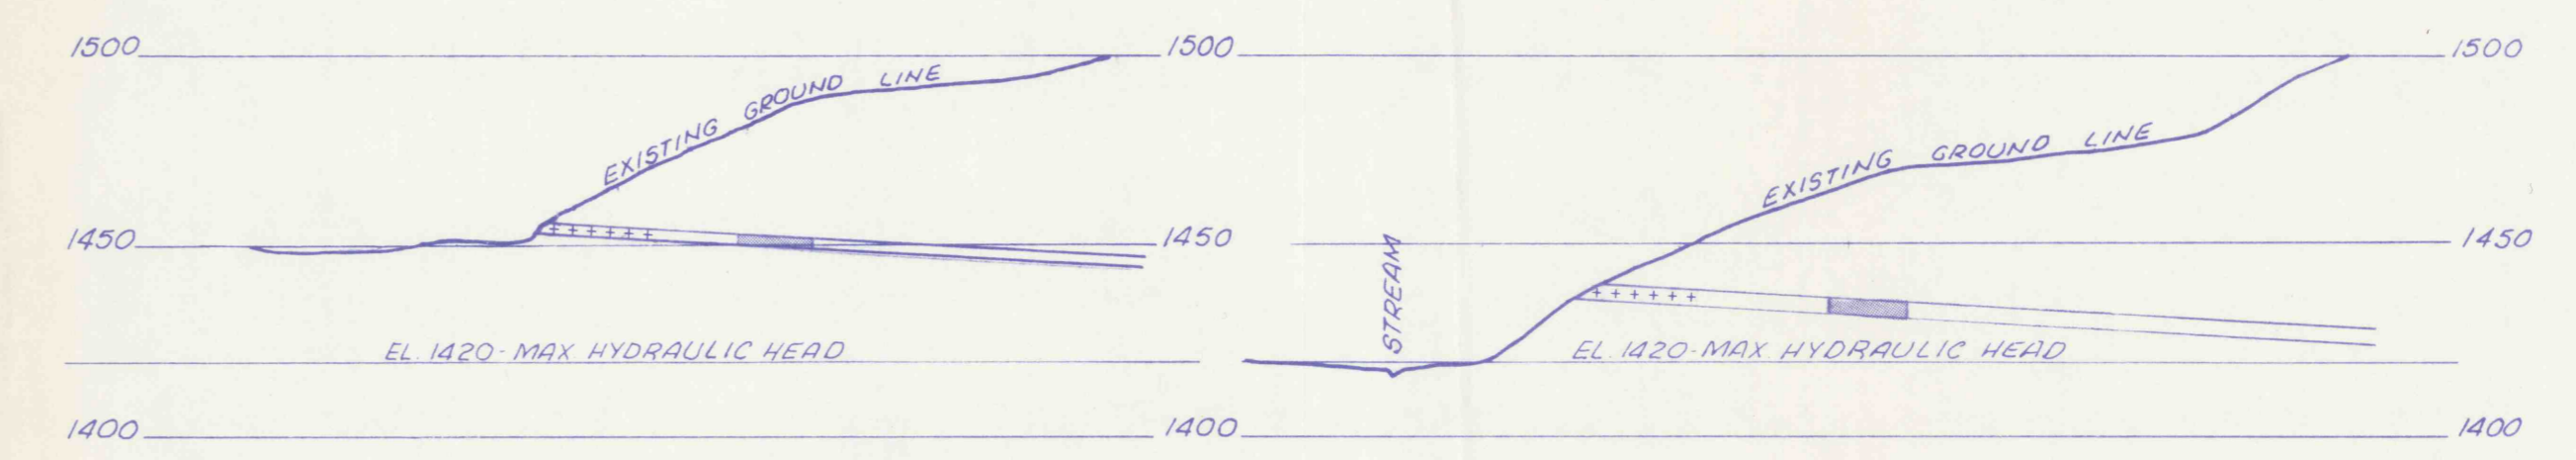

SECTION D-D'
SCALE: 1"=50'

SECTION E-E'
SCALE: 1"=50'

MINE CLOSURE PLAN FOR LADY JANE COLLIERIES, INC. MINE SEAL AREAS 3, 8 & 9 HUSTON TWP, CLEARFIELD CO., PA.		
SCALE	GWIN, DOBSON & FOREMAN, INC. CONSULTING ENGINEERS ALTOONA, PENNSYLVANIA	SHEET NO. 4 of 12