



ELEVATION PROPOSED OVERLAND CONVEYOR

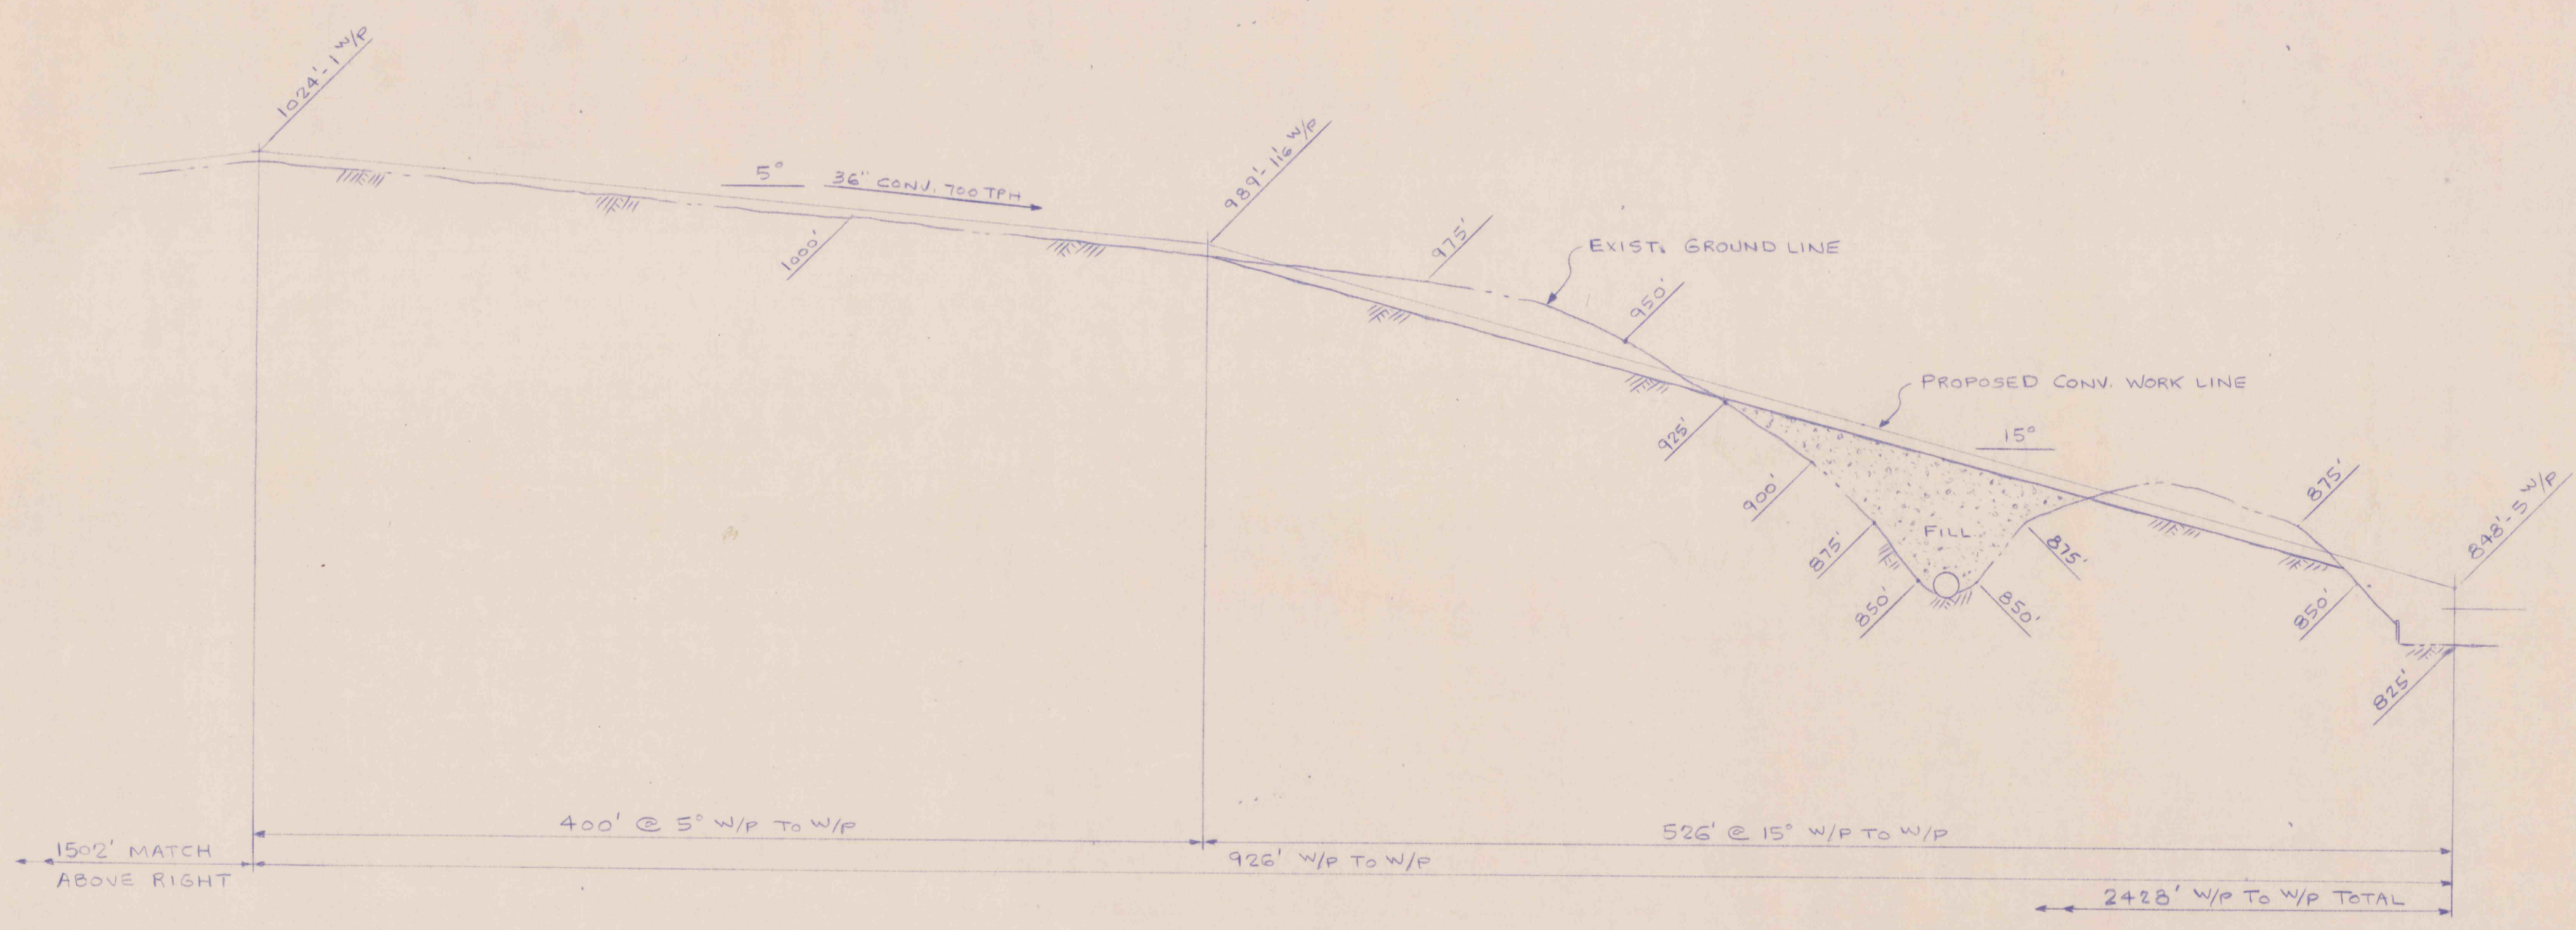

ELEVATION PROPOSED OVERLAND CONVEYOR

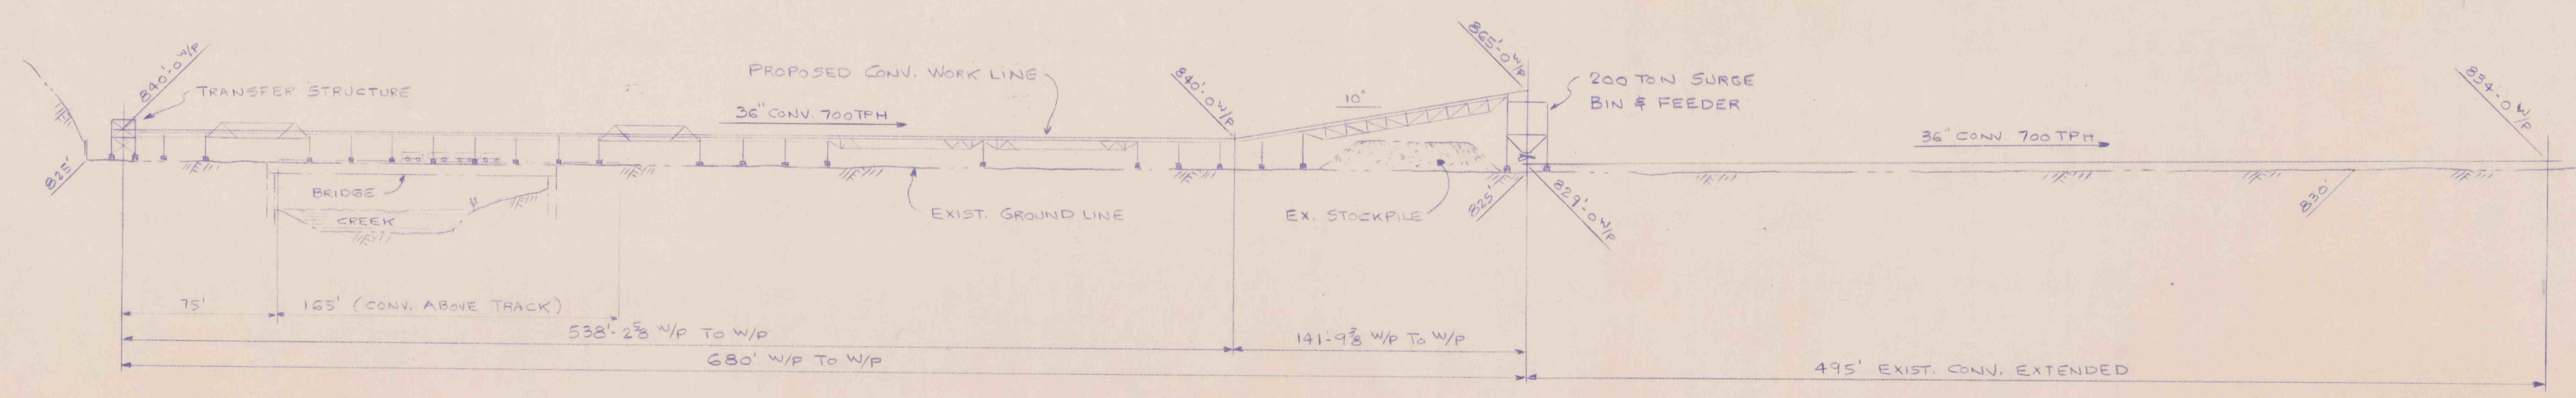

ELEVATION PROPOSED TRANSFER CONVEYOR

ELEVATION PROPOSED CONV. EXTENSION

AUG 15 1990

RYAN FINCOR	
ELEVATIONS PROPOSED CONVEYOR SYSTEM	
SHANNOPIN MINING CO. BOBTOWN, PA.	
SCALE 1" = 50' DATE 6-20-90 DR D.G.M. CHK	
P2	

19-1153 HERCULENE, AAS SMITH COMPANY, PGH, PA DP1764-490