
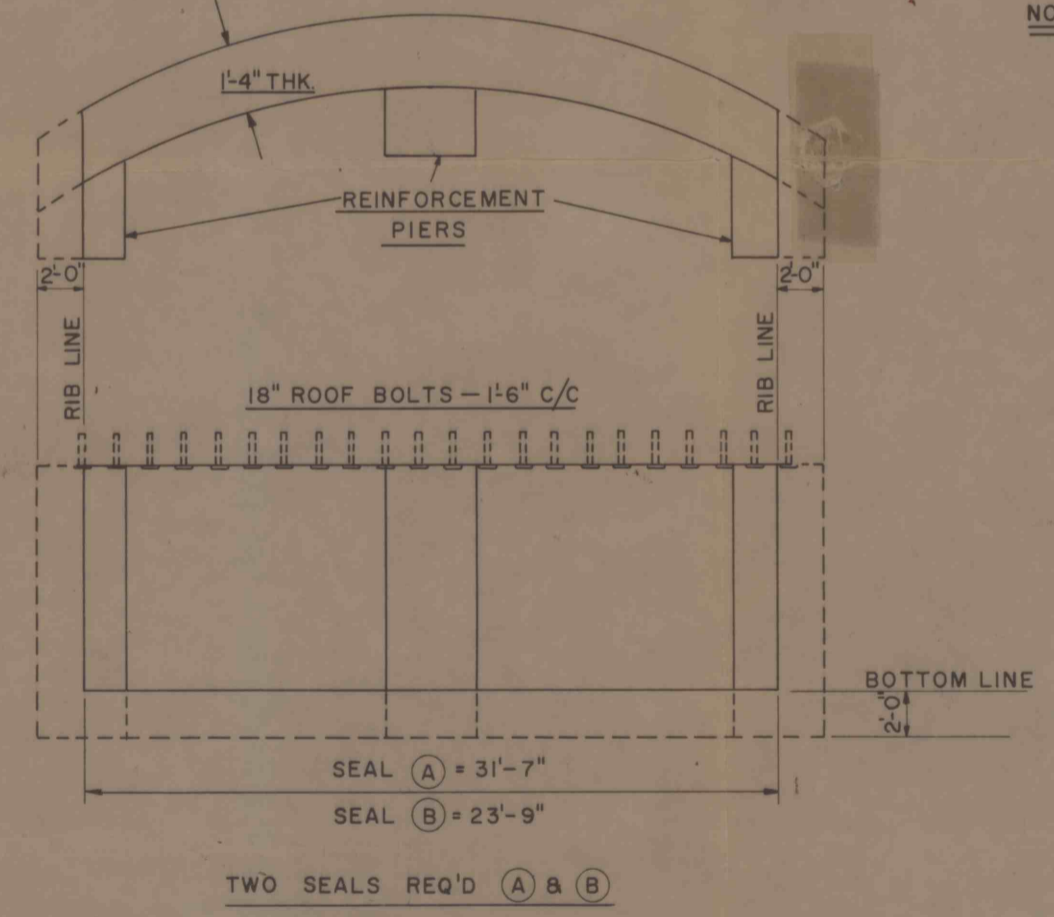


FAN SHAFT TO BE FILLED WITH INCOMBUSTIBLE MATERIAL AND CAPPED.

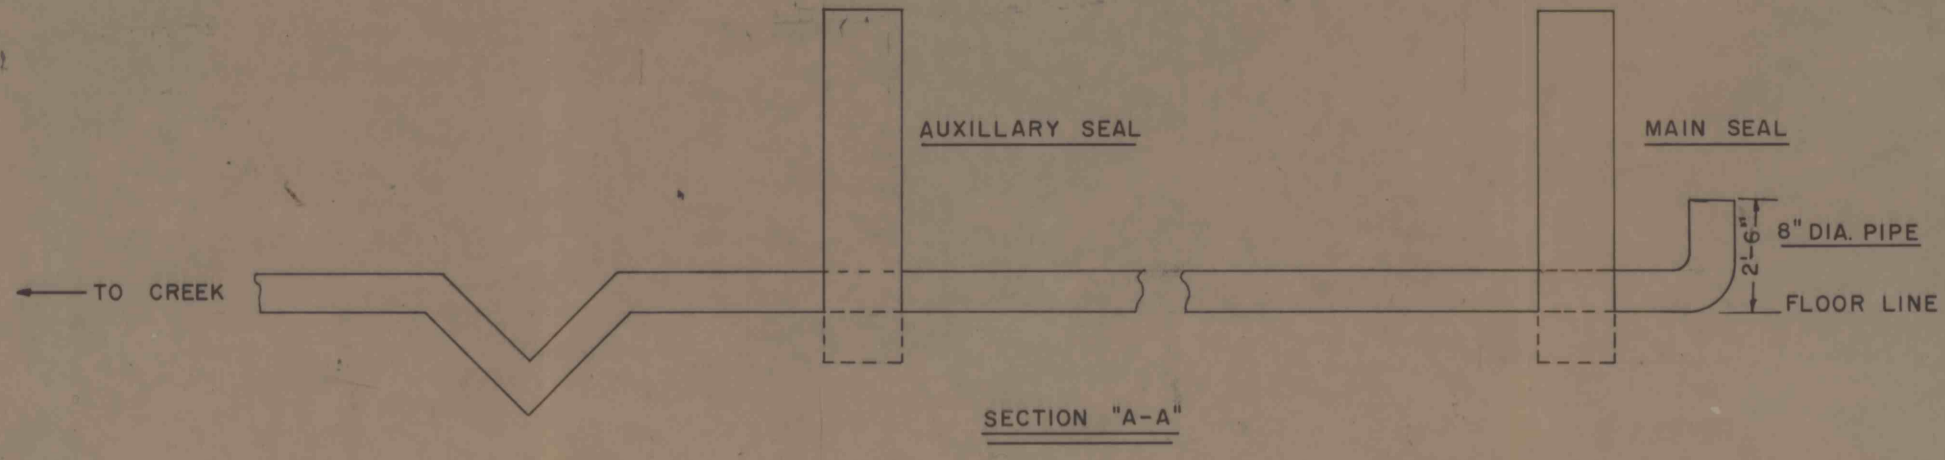

NOTE:
SEALS TO BE CONSTRUCTED OF SOLID 4" X 8" X 16" CONCRETE BLKS. LAID 16" SIDE DOWN. SEALS TO BE OF SEMI-CIRCULAR DESIGN WITH A MINIMUM OF 3 REINF. PIERS. PIERS AND SEALS TO BE SECURED IN BOTTOM AND SIDES BY 2'-0" TOP TO BE SECURED BY PLACING 18" ROOF BOLTS AND HEADER BLKS. SPACING TO BE 18" AUXILLARY SEALS TO BE PLACED 20'-0" INBY PORTAL.

John P. Edwards