



# DRIFT SEALING PLAN

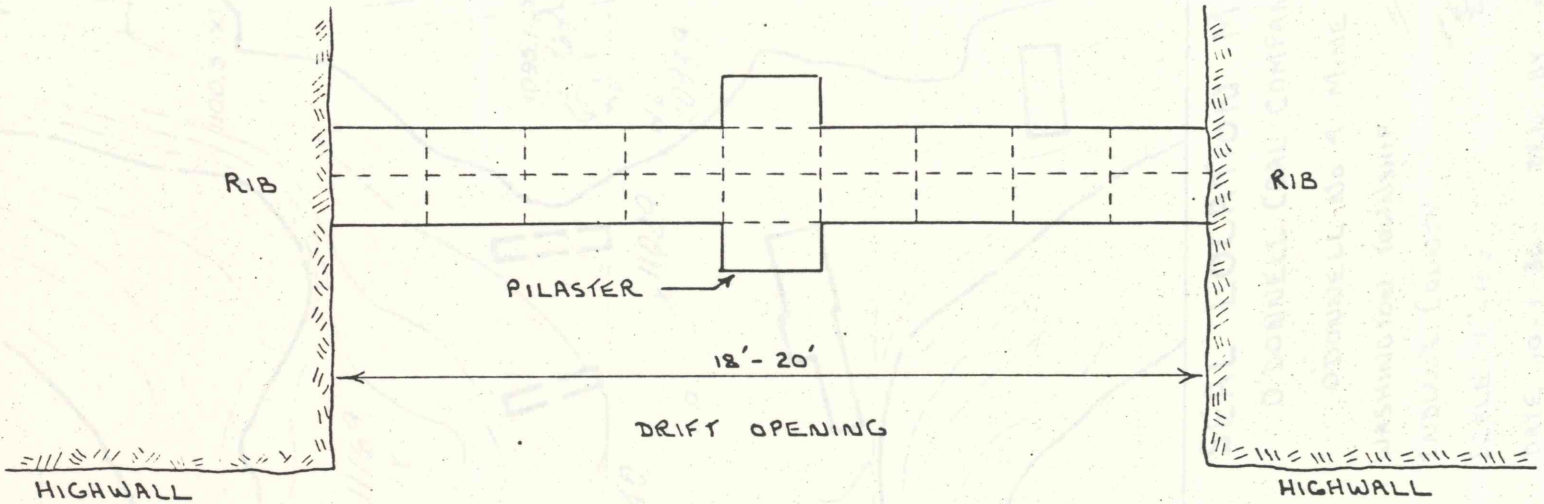

**PLAN VIEW**

PROPOSED DOUBLE ROW (8" x 8" x 16") SOLID BLOCK STOPPINGS WITH PILASTER AT CENTER FOR REINFORCEMENT.

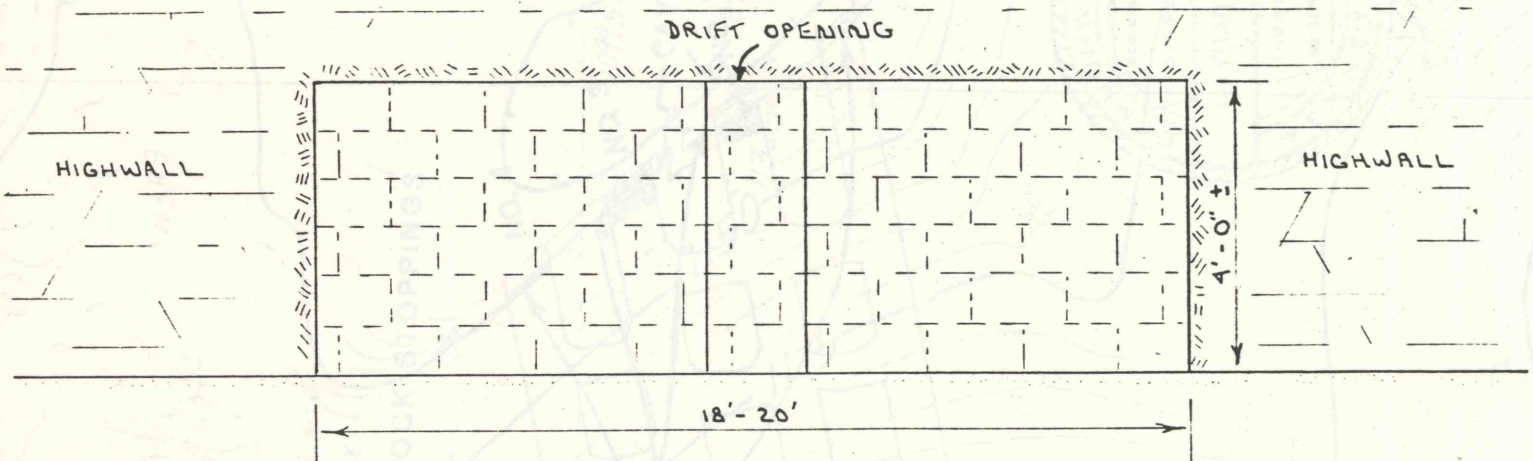

**FRONT VIEW**

**RECEIVED**

OCT 03 1986

Dept. of Environmental Resources  
McMurray District Office



*Haydar Gezik*

O'DONNELL COAL  
COMPANY

O'DONNELL No. 4 MINE  
PERMIT No. 3274301  
WASHINGTON TOWNSHIP  
INDIANA COUNTY  
SCALE: NONE  
DRN: R.W.H.  
DESIGNED BY: H.G.  
DATE: 10-1-86

*10/1/86  
R.G.*