
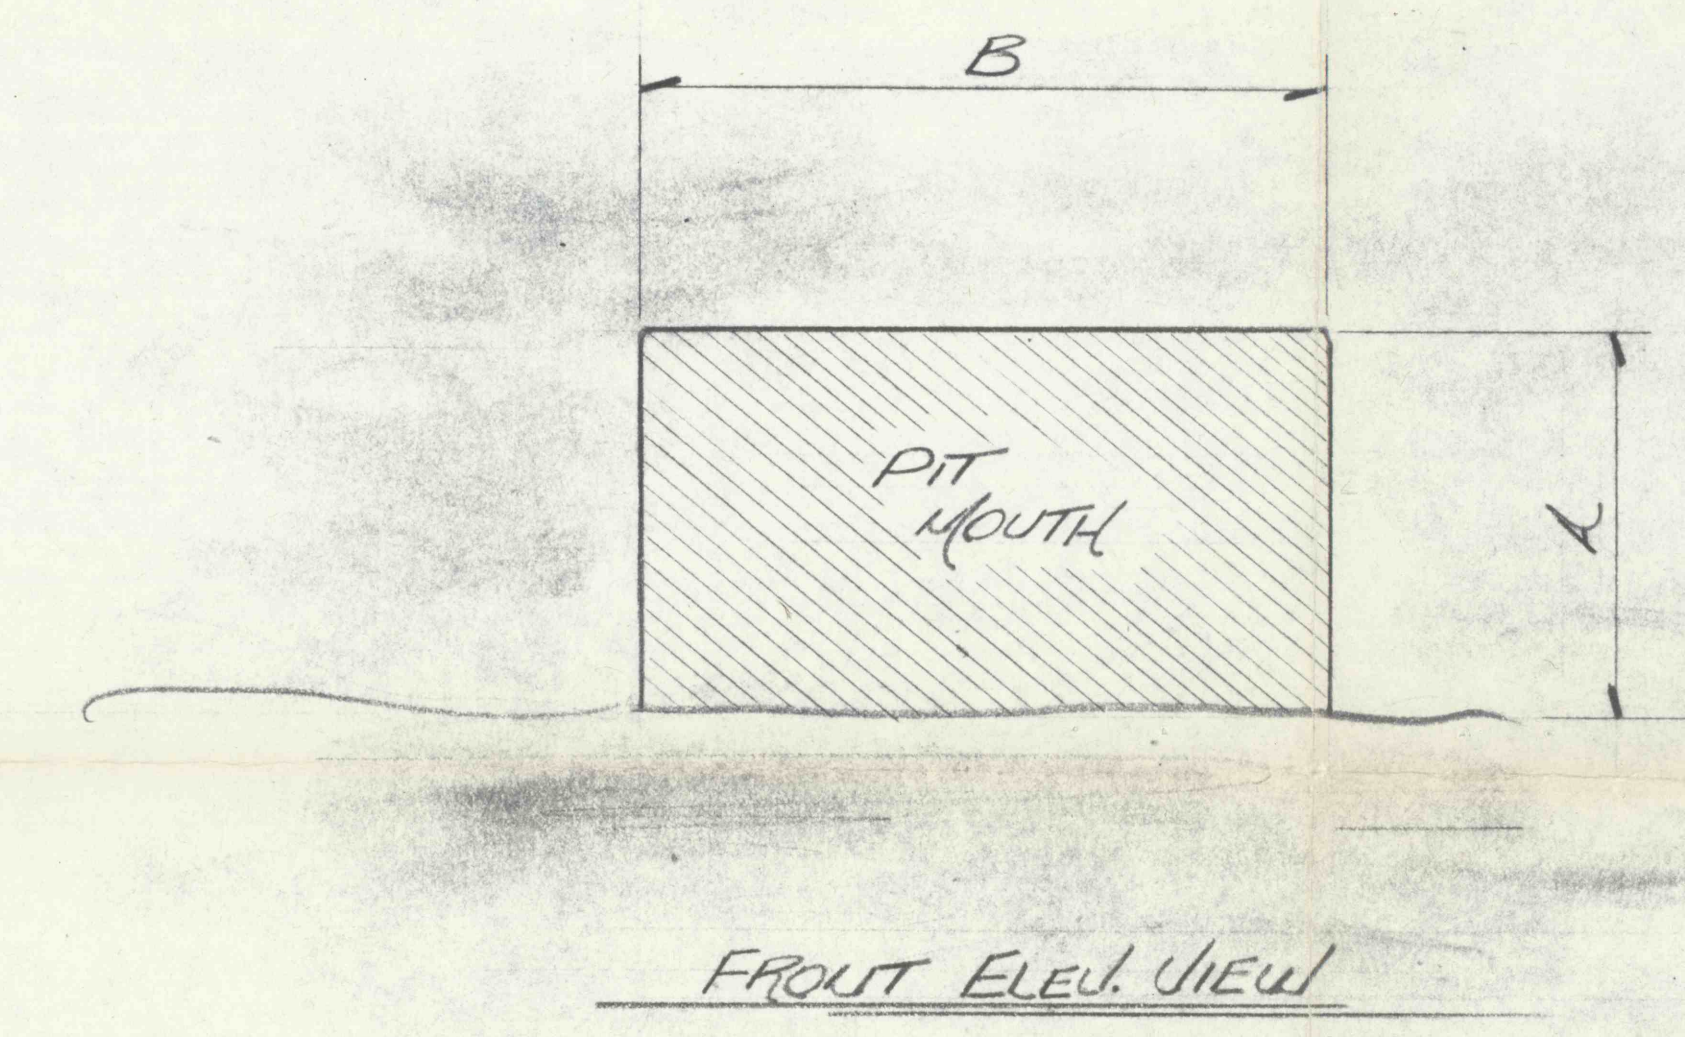
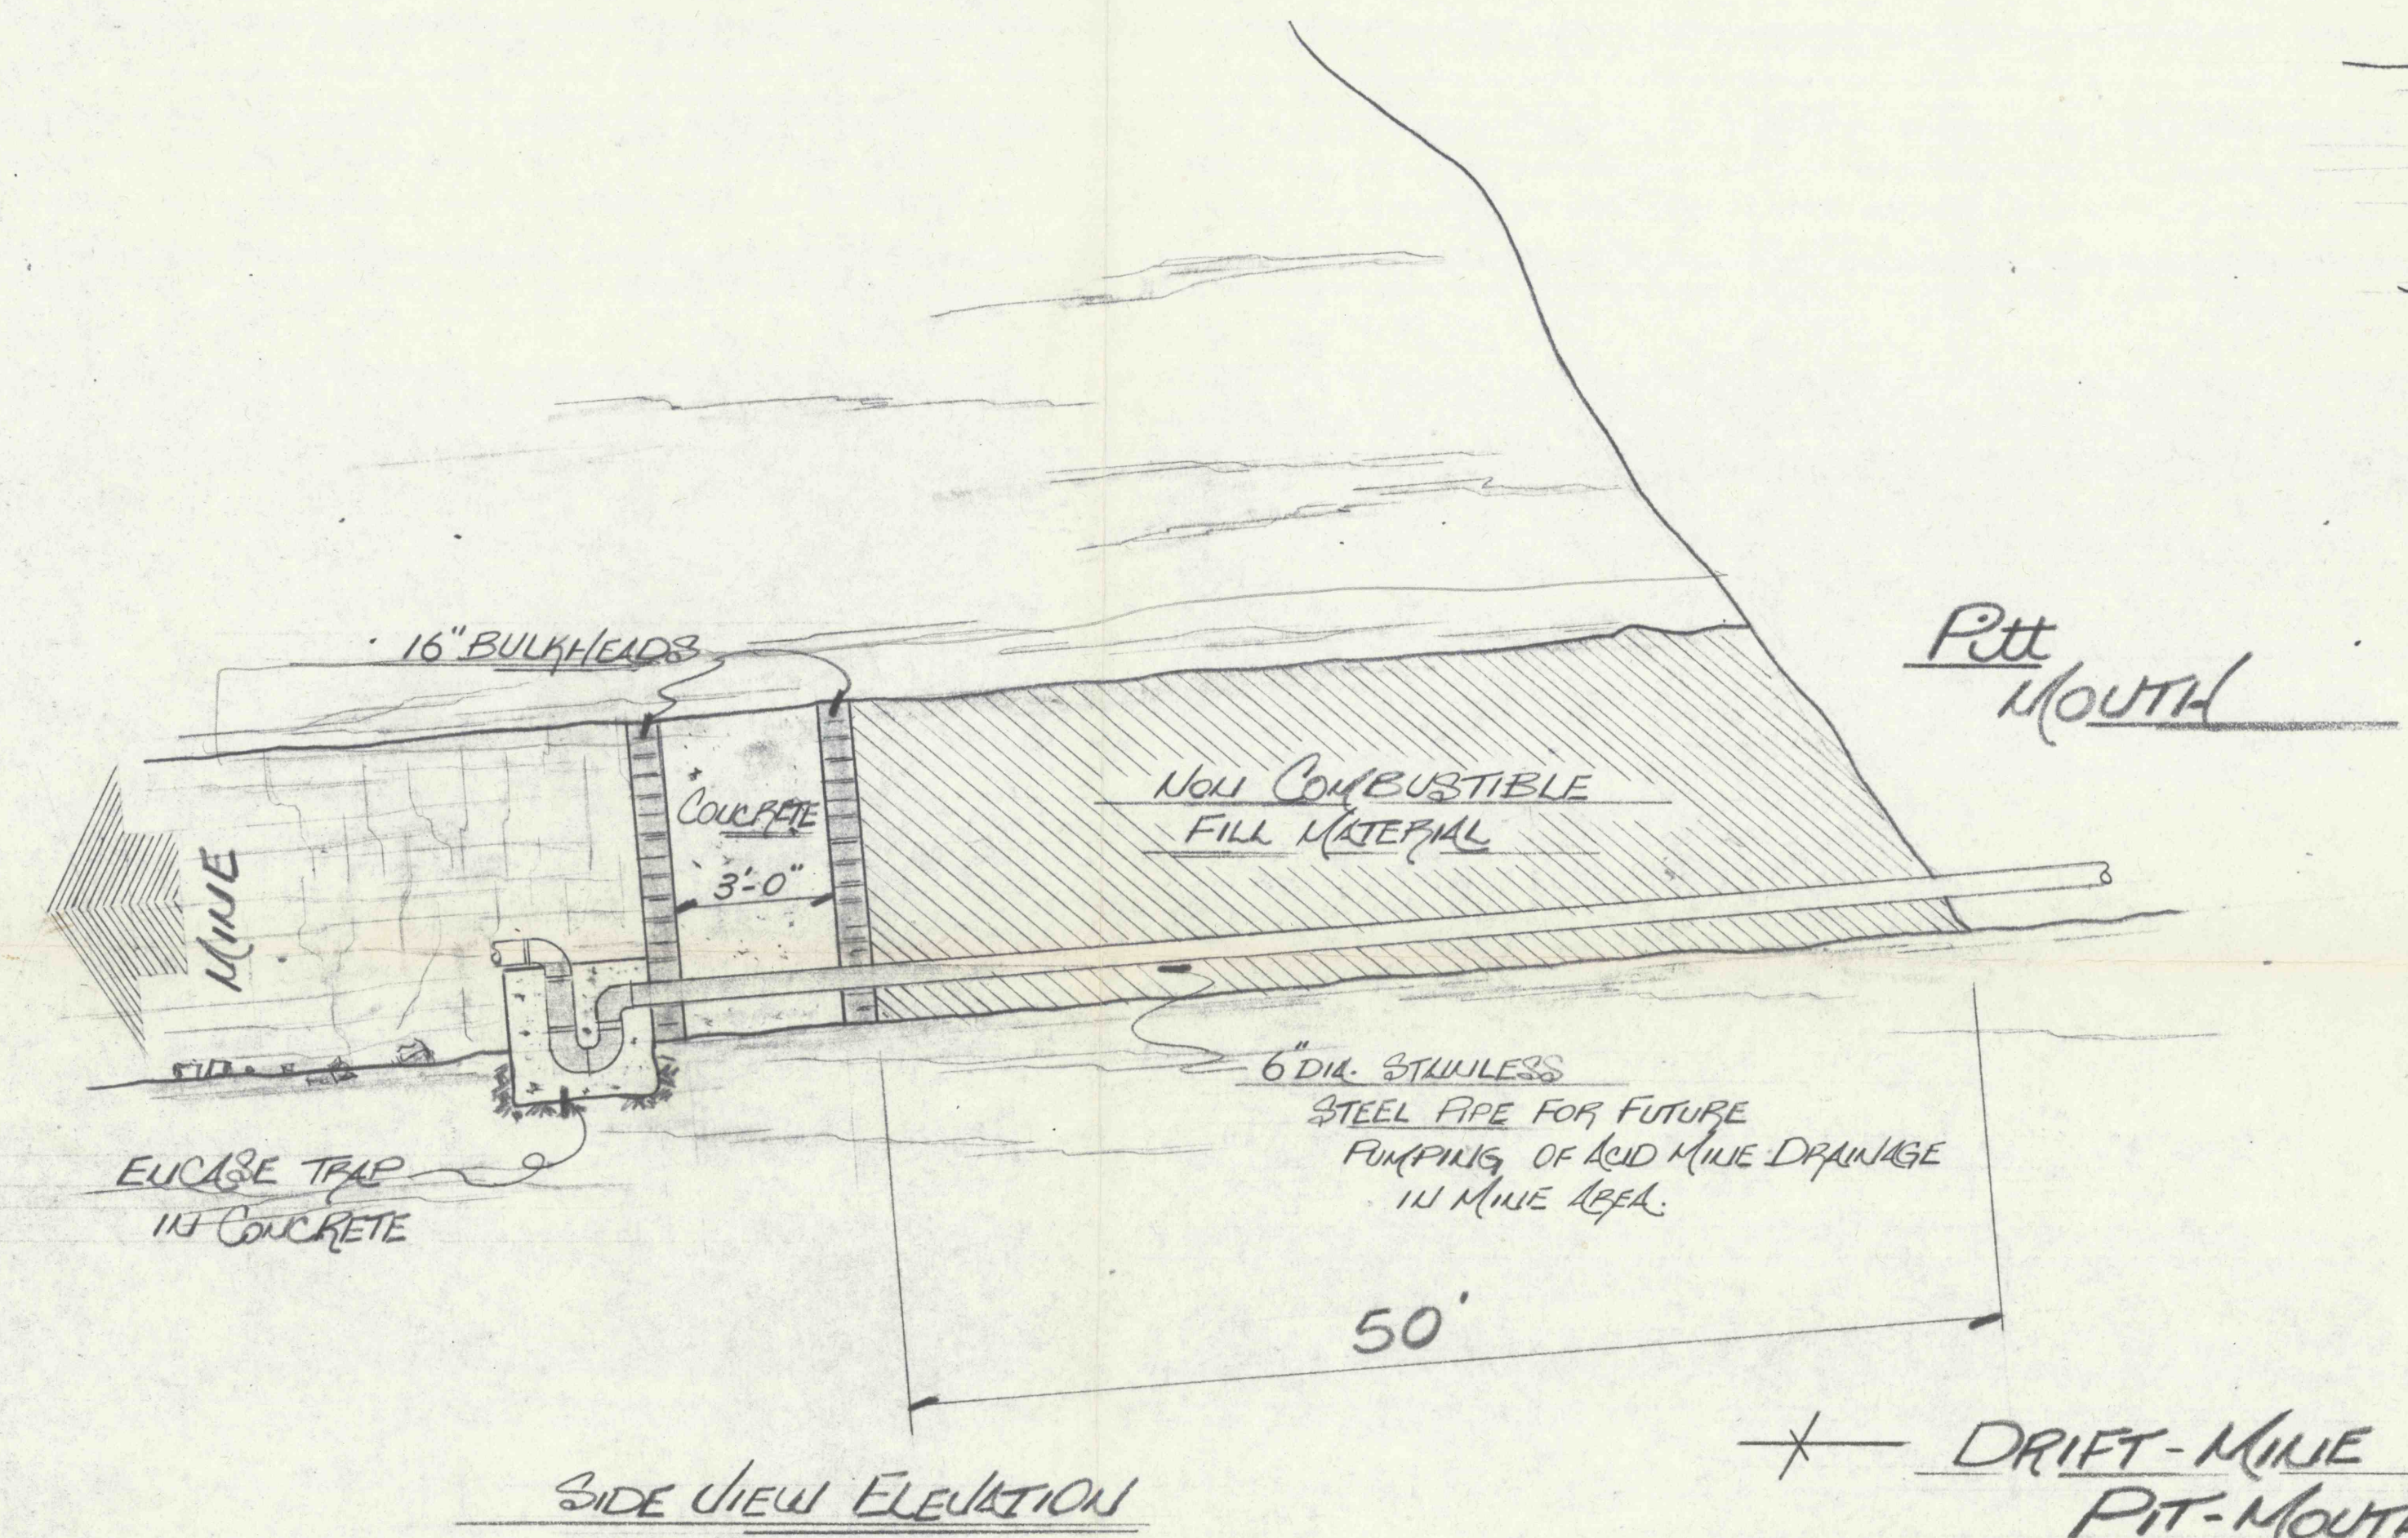


# BOREHOLE SEALING PLAN

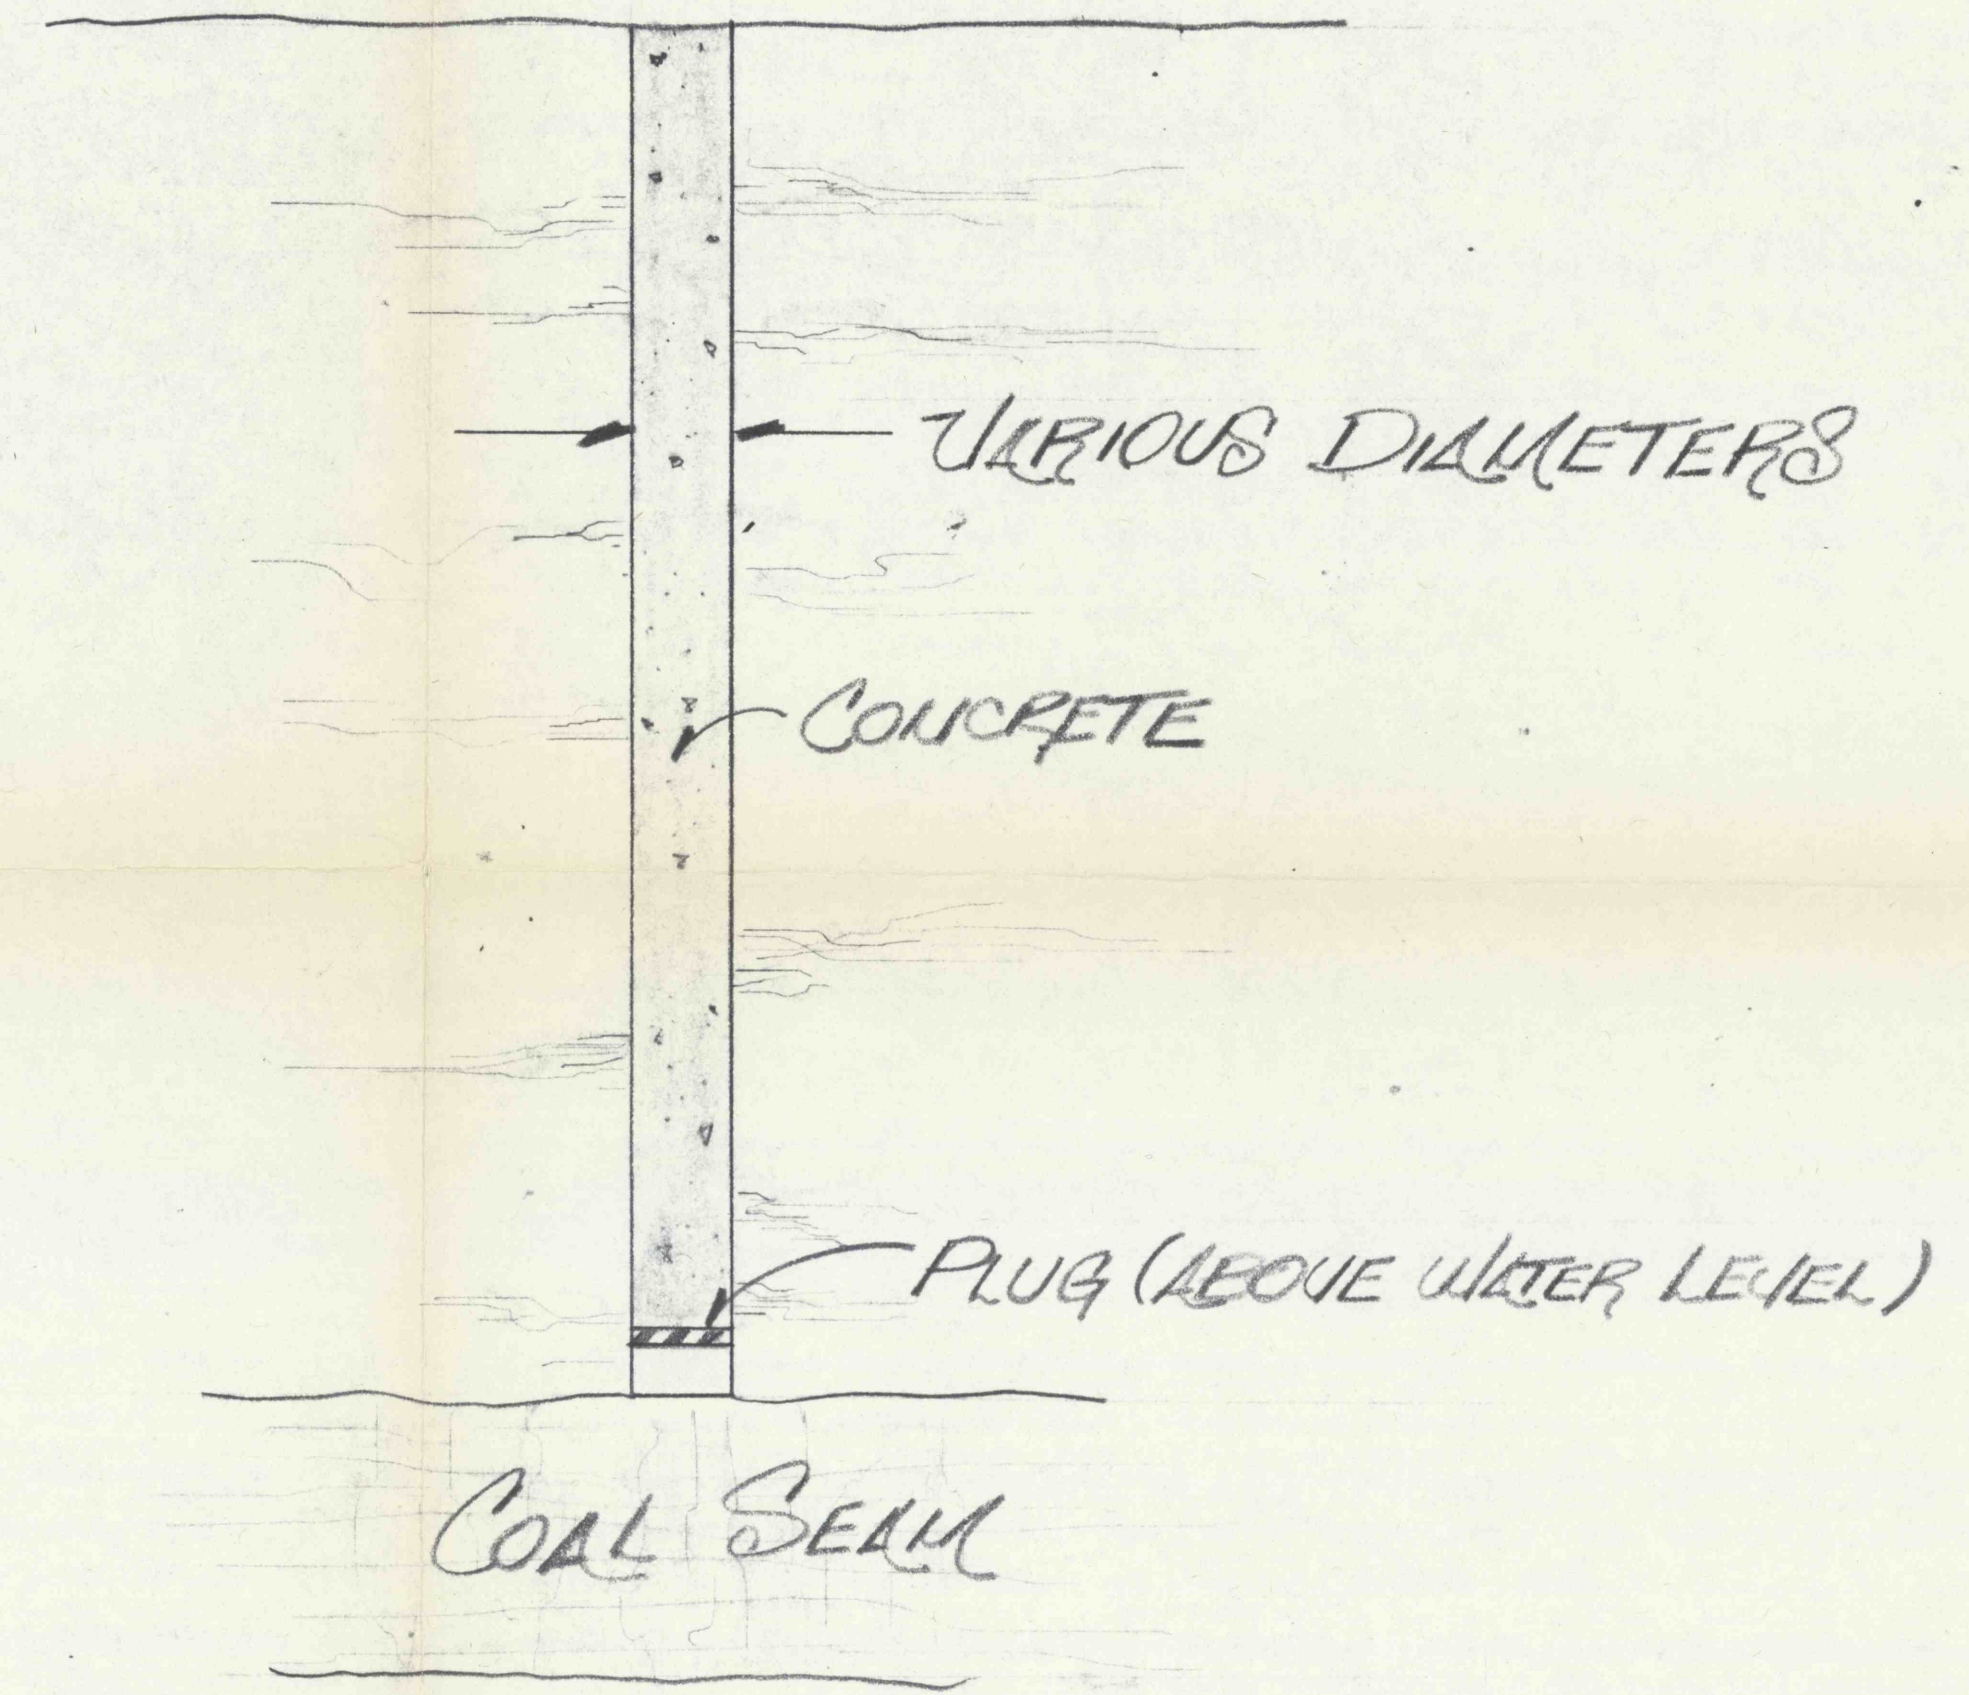

DIMENSIONS:  
 A = 8'-6"  
 B = 10'-6"

## \* DRIFT-MINE PIT-MOUTH SEALING PLAN \*

SCALE	REQ.	REVISIONS	
U.T.S.		①	④
DATE 1-6-82		②	⑤
MADE (S.D.P.)	AFE.	③	⑥

