



SECTION A-A
SCALE - 1/8" = 1'-0"

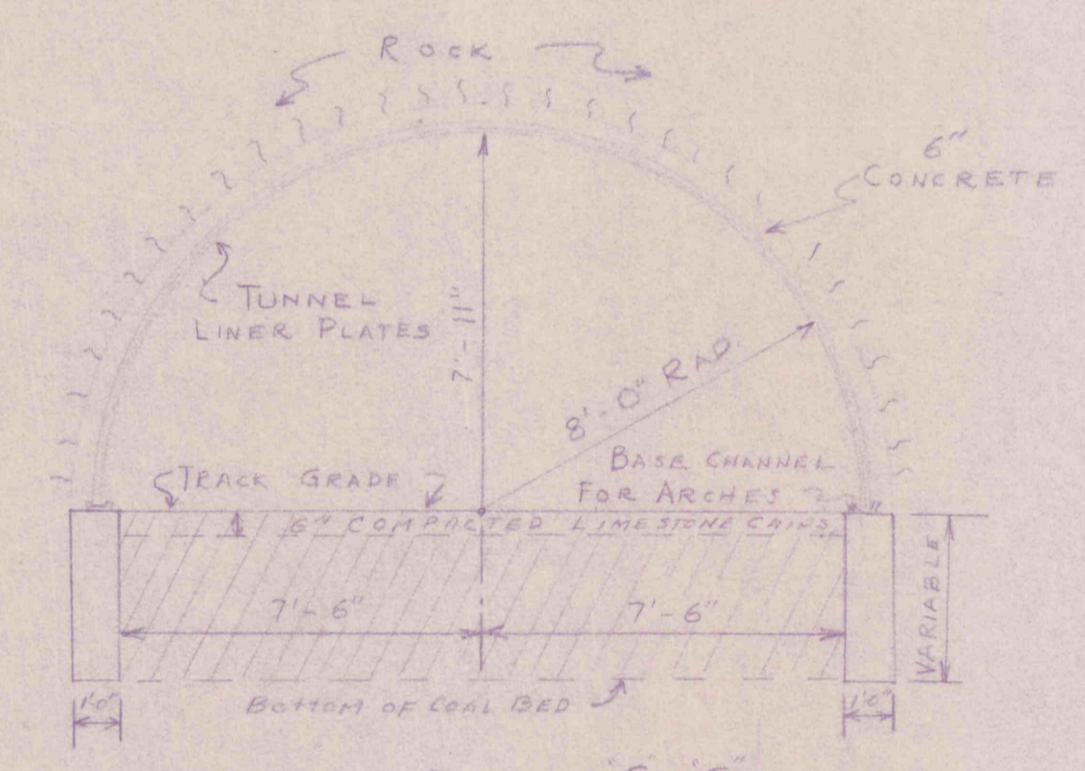

SECTION C-C
SCALE 1/4" = 1'-0"

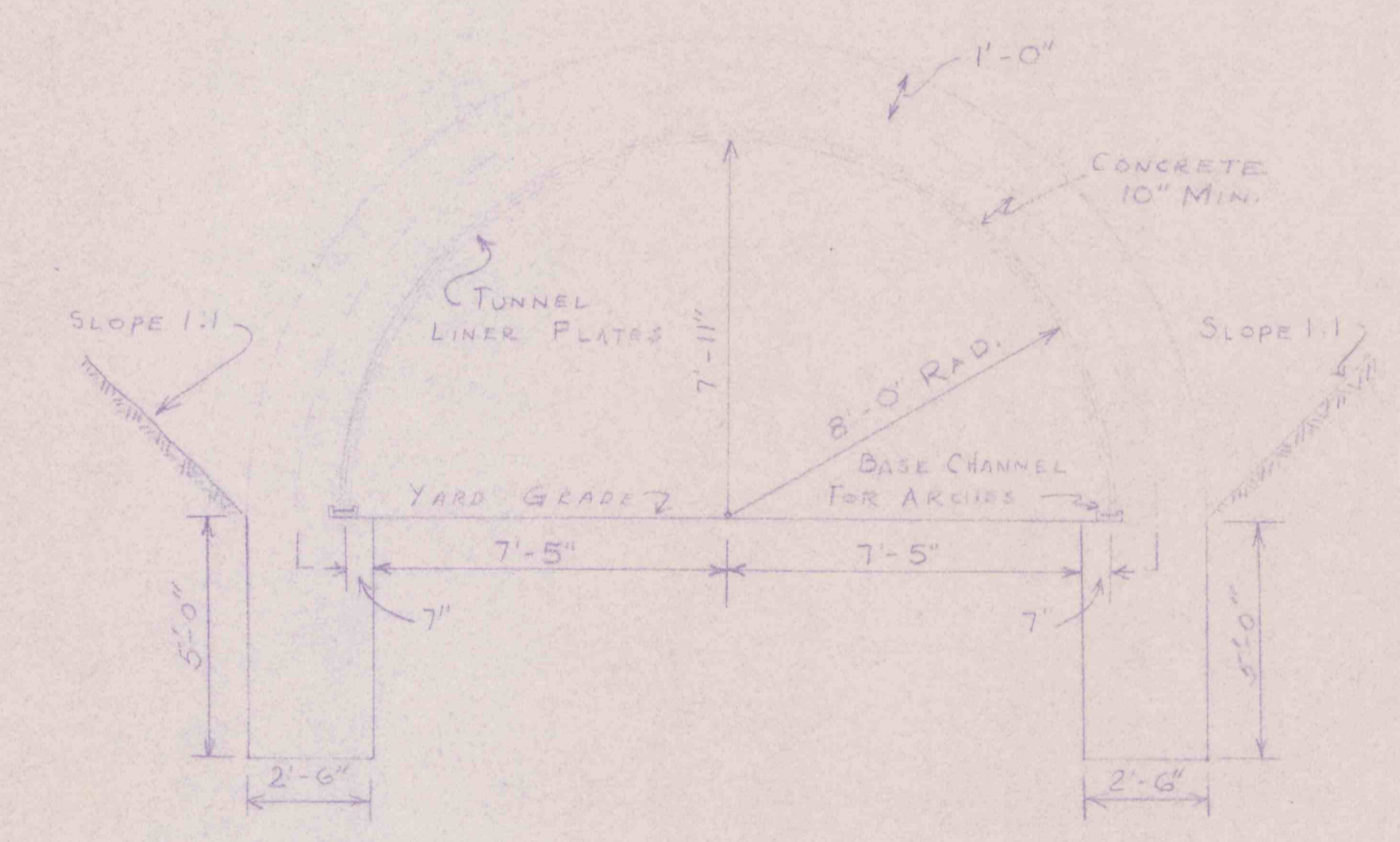

SECTION B-B
Scale 1/4" = 1'-0"

TRACK PORTAL		
DUQUESNE LIGHT COMPANY	SCALE	As Shown
WARWICK MINE No. 3	DATE	12-30
	Draw. No.	4-4