



SECTION "A-A"
SCALE 1/4" = 1'

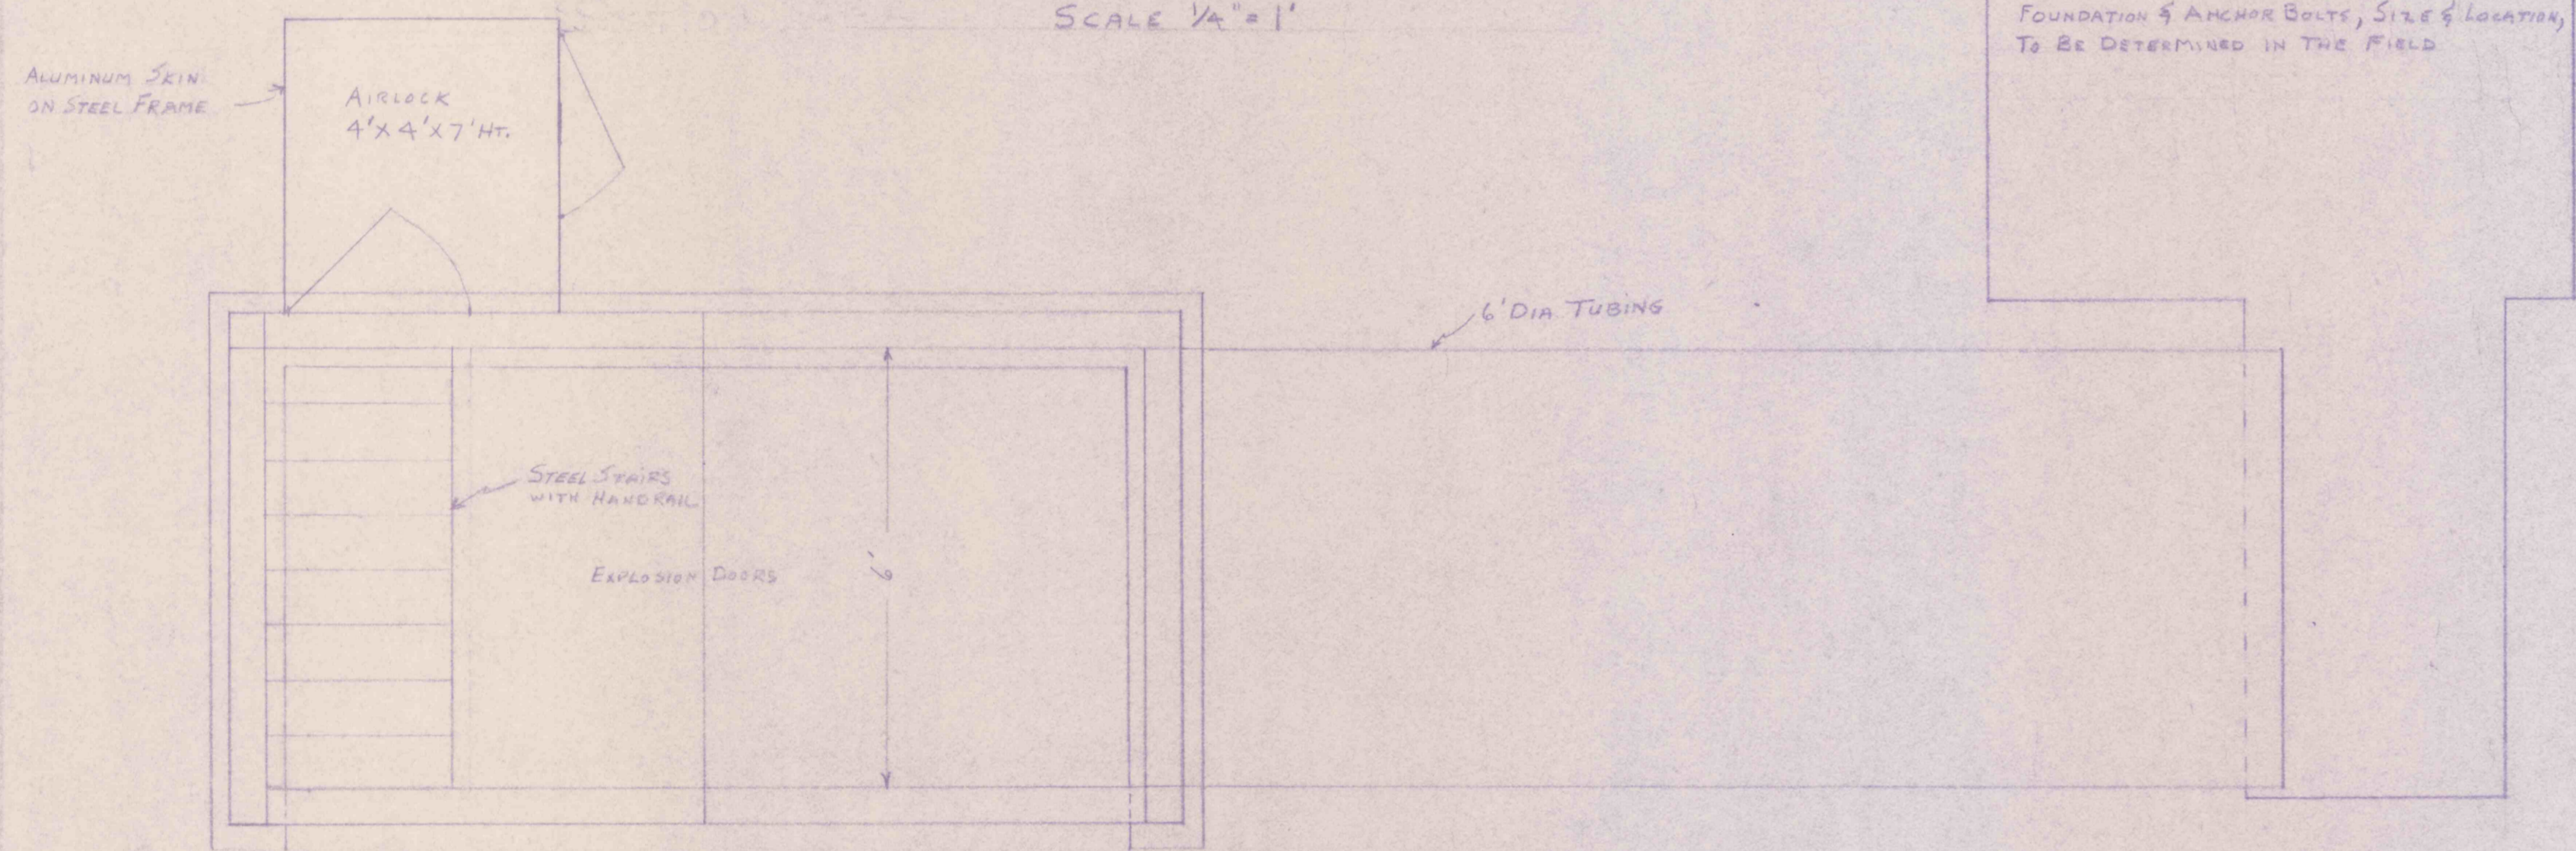


ALL CONNECTIONS OFF ENTRY TO BE CLOSED OFF WITH HOLLOW CONCRETE BLOCK

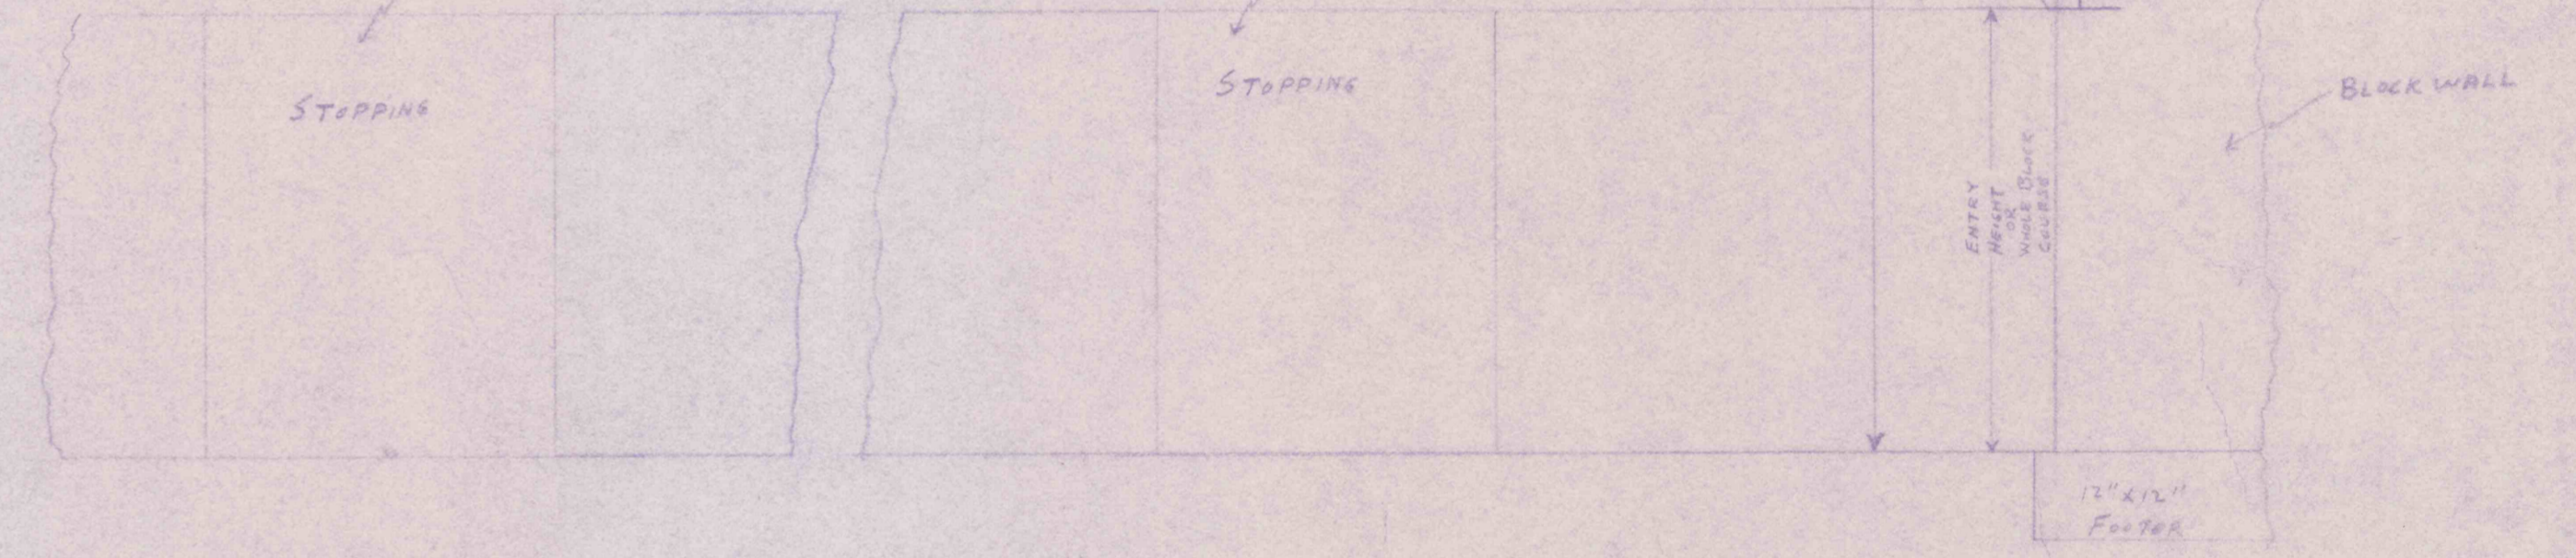

SECTION "C-C"
SCALE 1/4" = 1'

PLAN "D-D"
SCALE 1/4" = 1'-0"

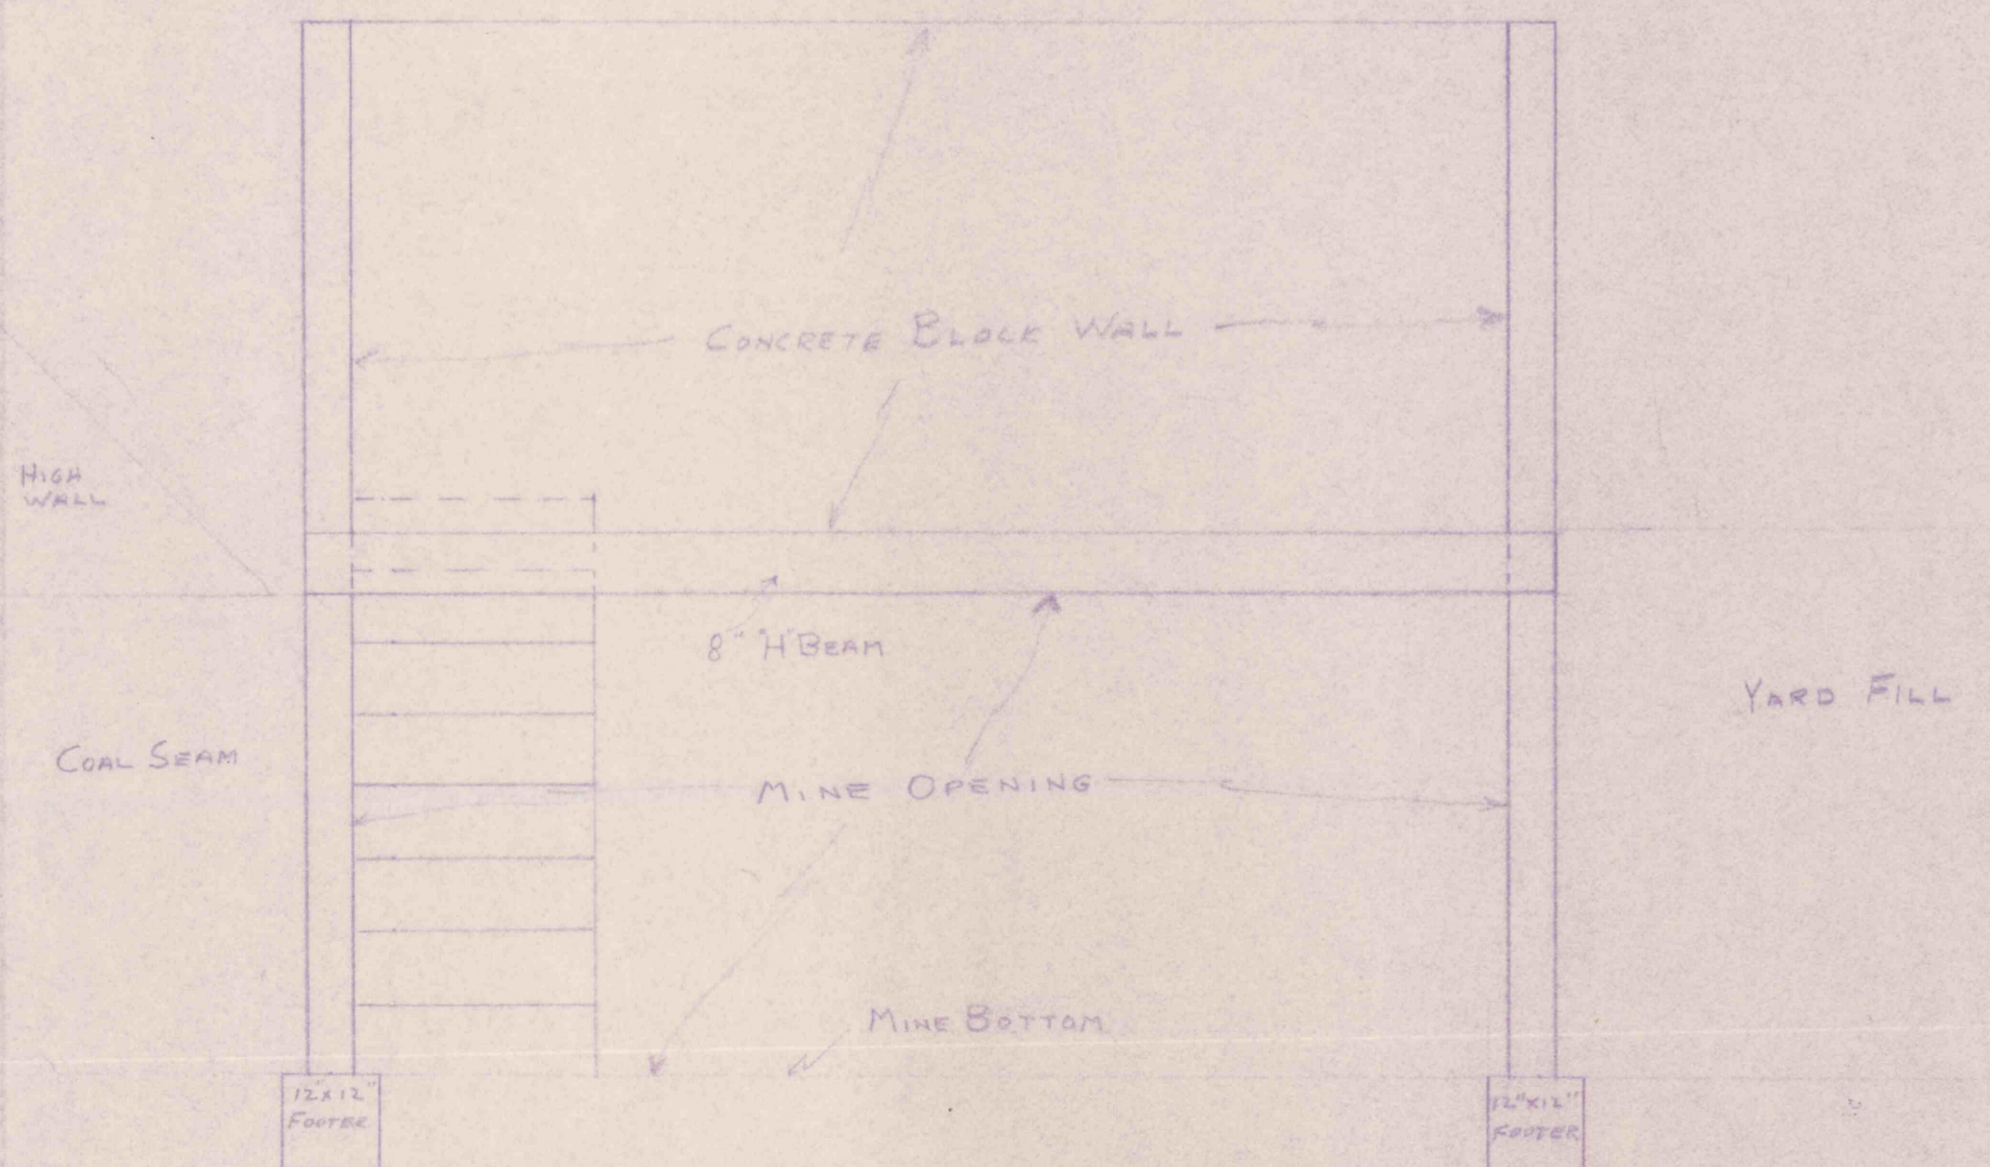

SECTION "B-B"
SCALE 1/4" = 1'

REVISIONS		TEMPORARY FAN DRIFT	
1	6-20-64 DWK	DUPUIS LIGHT COMPANY	SCALE As Shown
2	7-2-64 GH	JOB 1236	DWG. NO. 4-7
3		WARWICK MINE No. 3	
4			