




PLAN
SCALE 1/8" = 1.0'

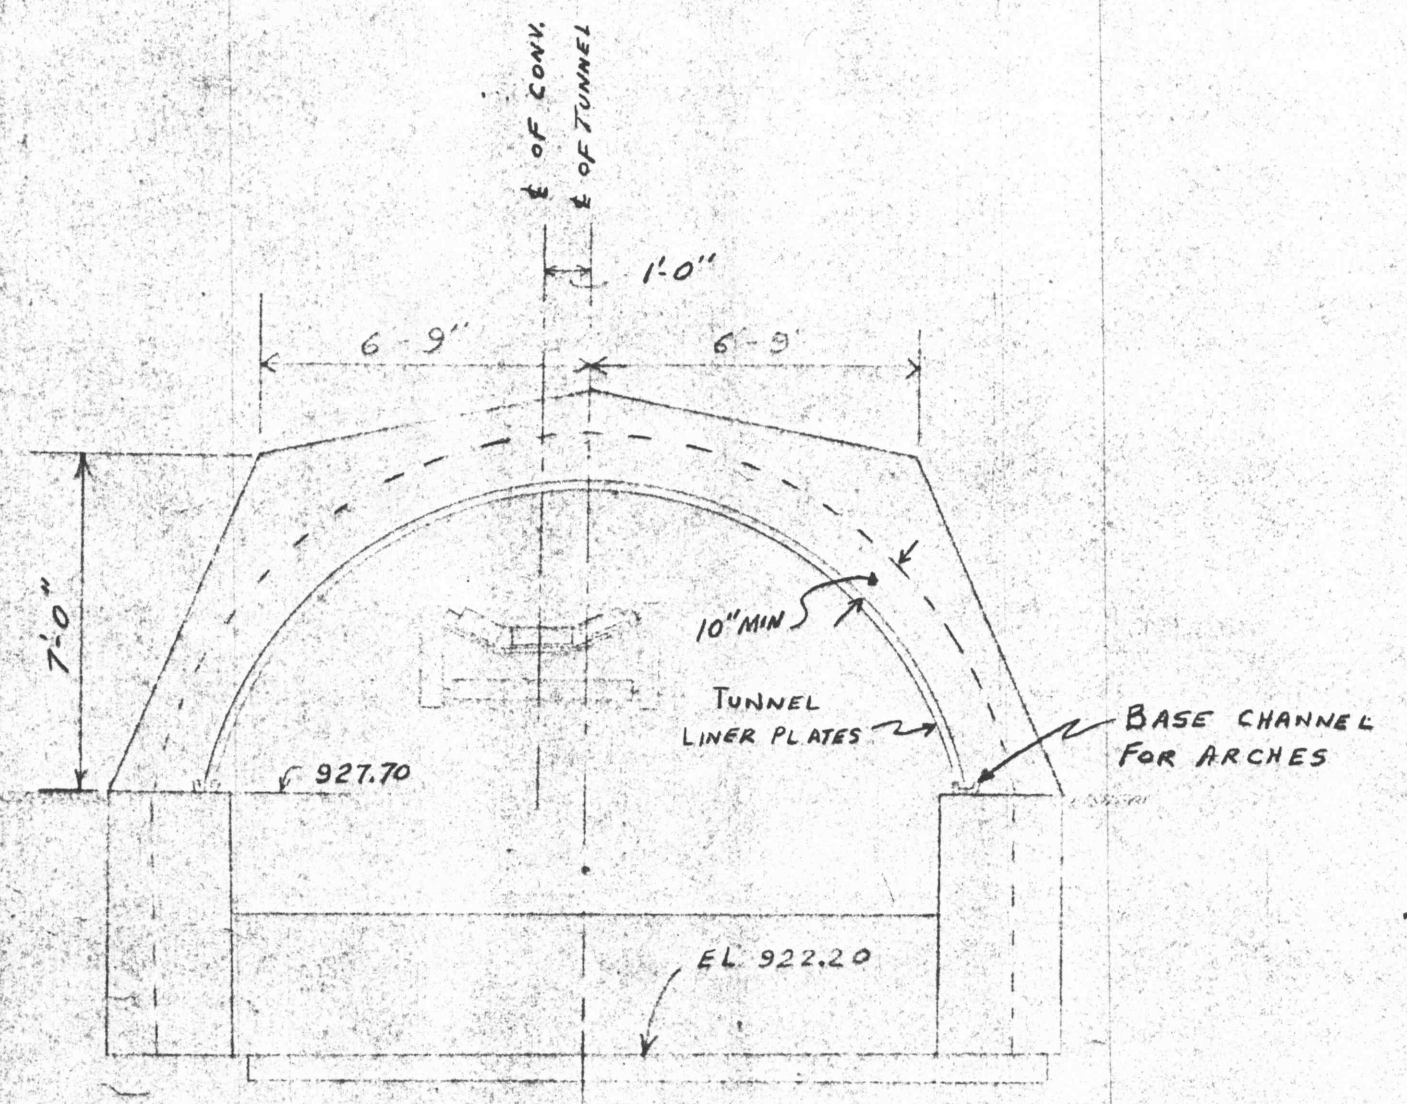


SECTION "D-D"
SCALE 1/4" = 1.0'

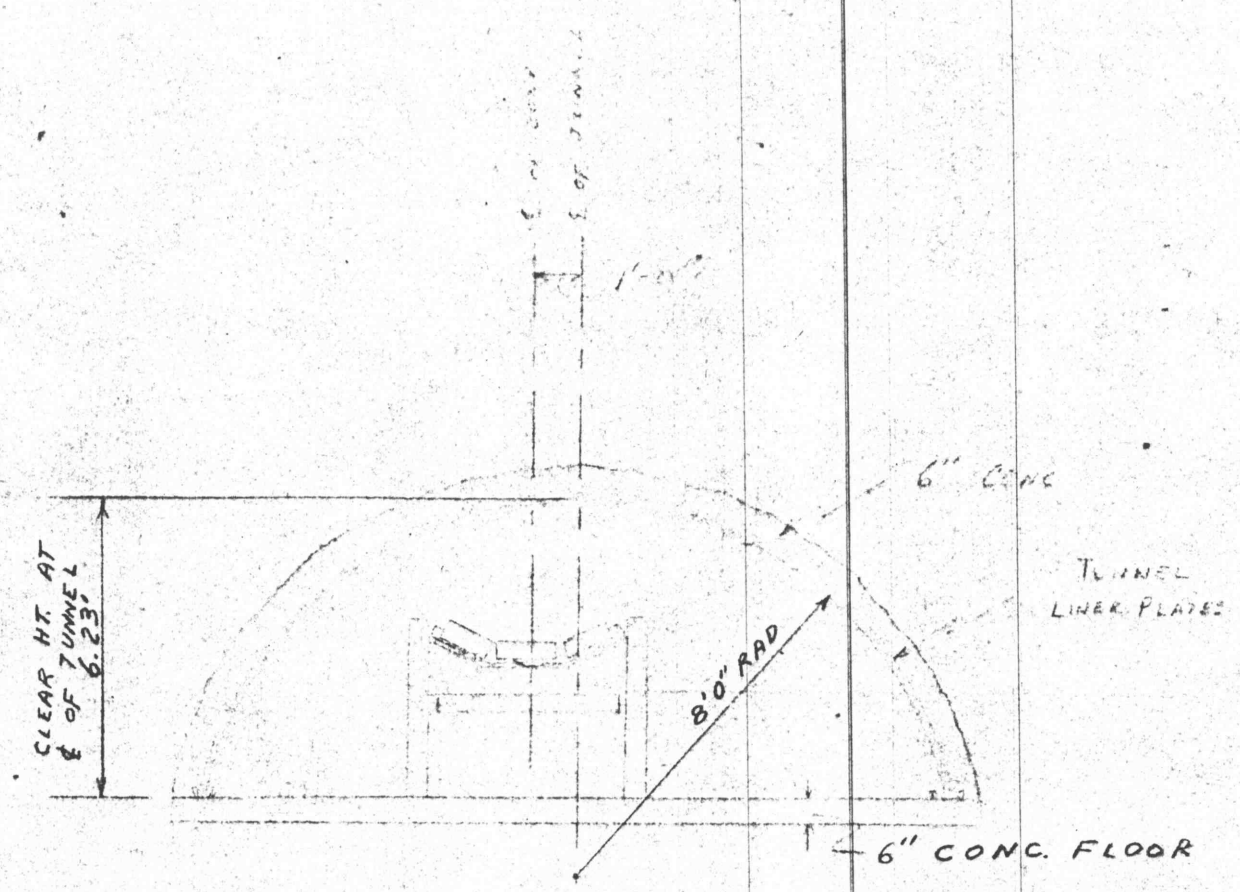


SECTION "E-E"
SCALE 1/4" = 1.0'

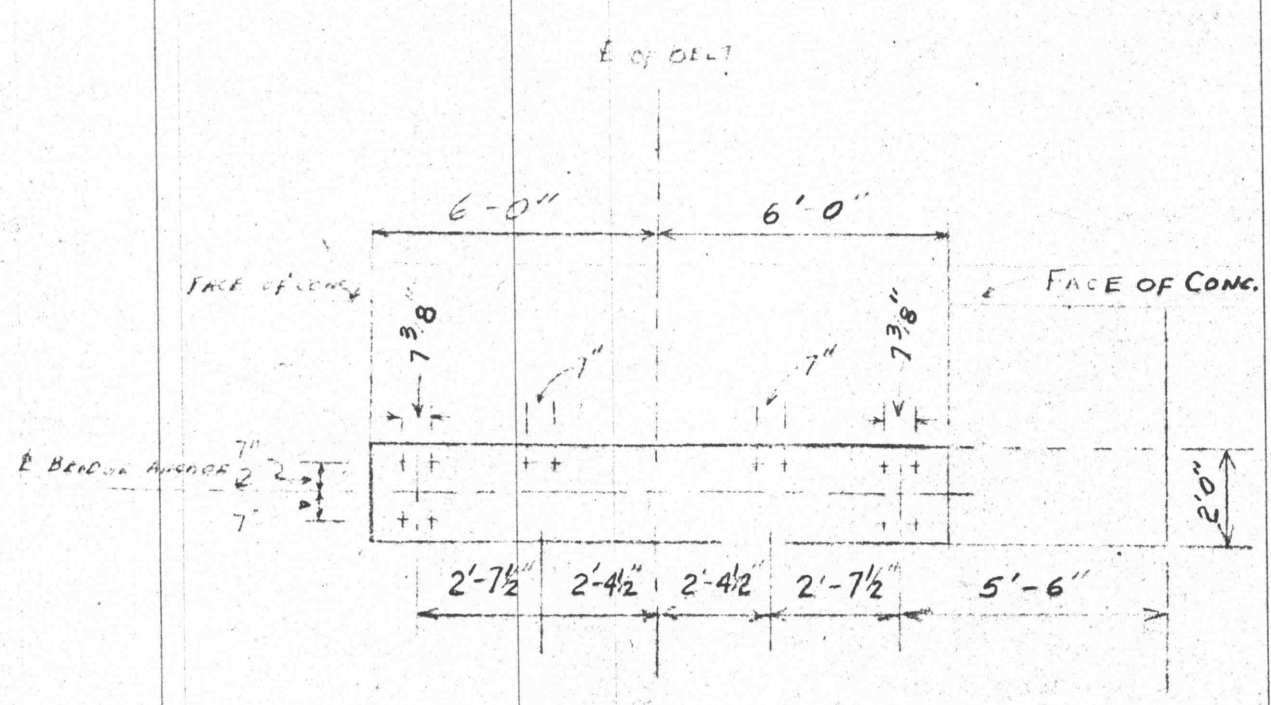

PLAN "C-C"
SCALE 1/4" = 1.0'

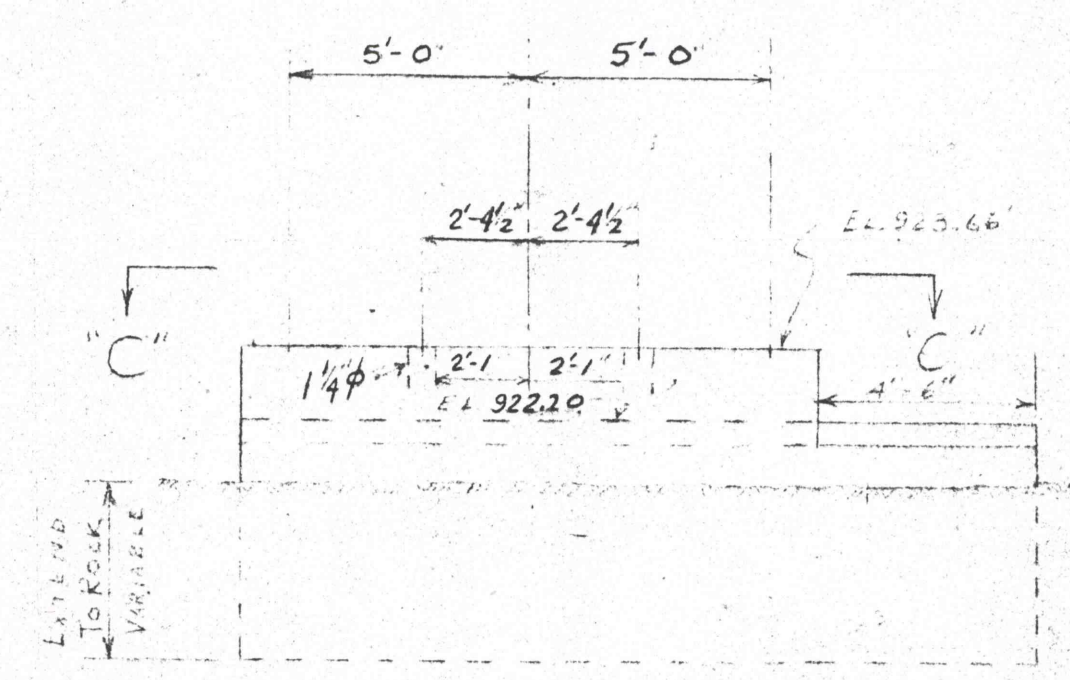

SECTION "B-B"
SCALE 1/4" = 1.0'

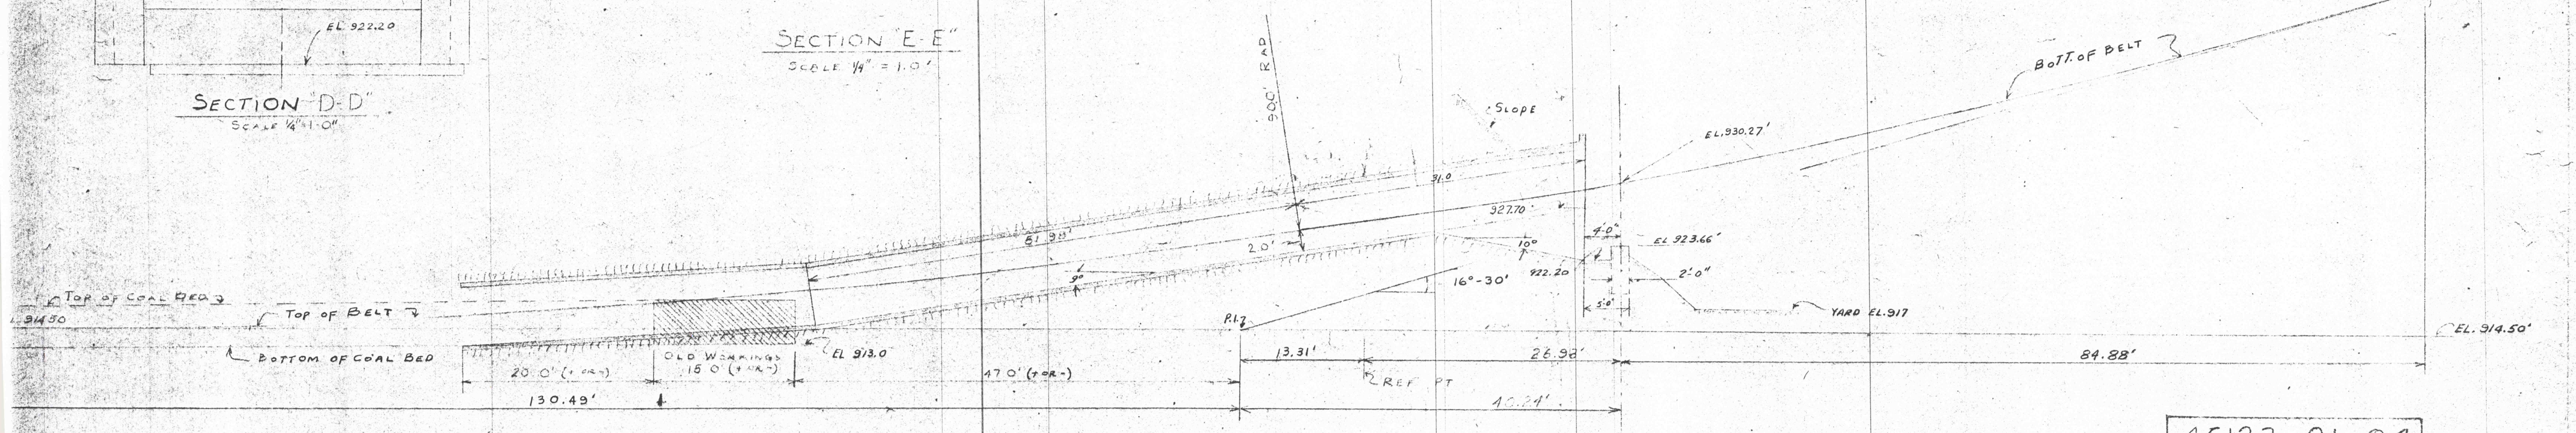

SECTION "A-A"
SCALE 1/8" = 1.0'

46123-01-04
HAYL & STINE ENGINEERS
PITTSBURGH, U.S.A.

CONVEYOR PORTAL

DUQUESNE LIGHT COMPANY
WARWICK MINE No. 3

SCALE AS NOTED
JOB 1236
DRAWING No. 4-2

11-30-64