



SECTION A-A  
SCALE - 1/8" = 1'-0"

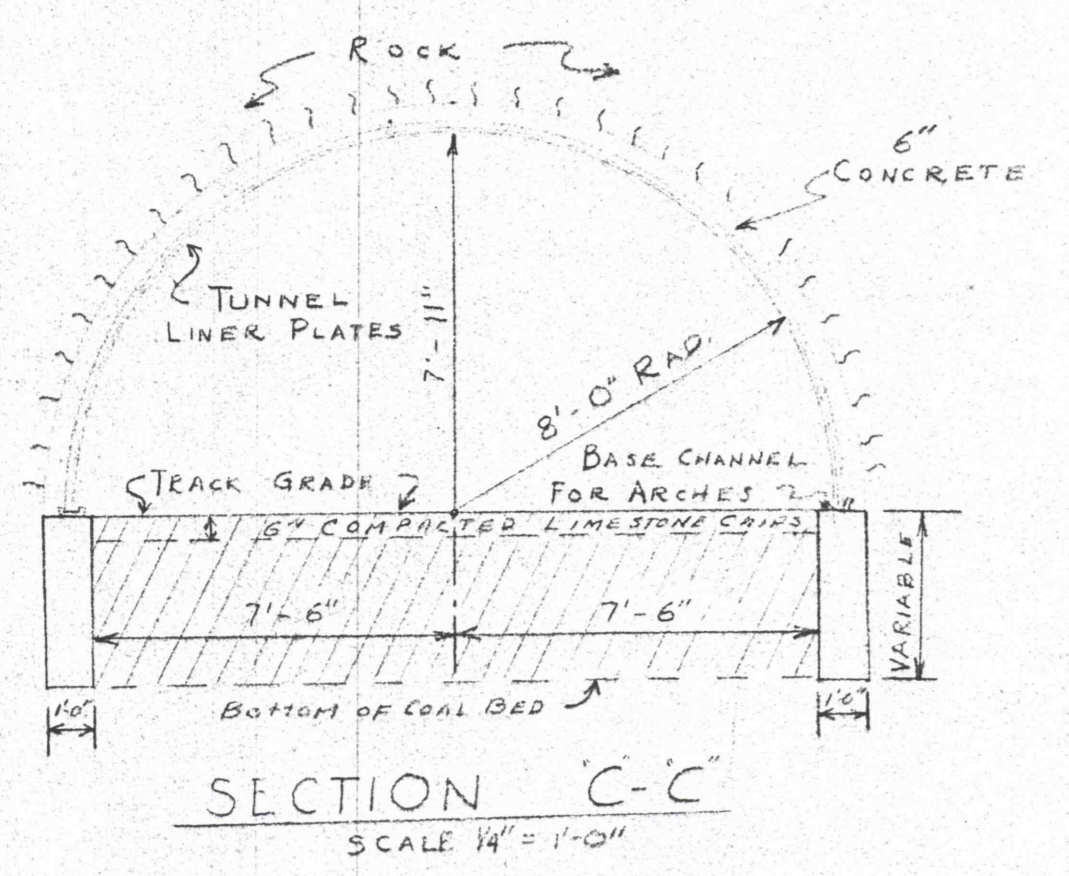

SECTION C-C  
SCALE 1/4" = 1'-0"

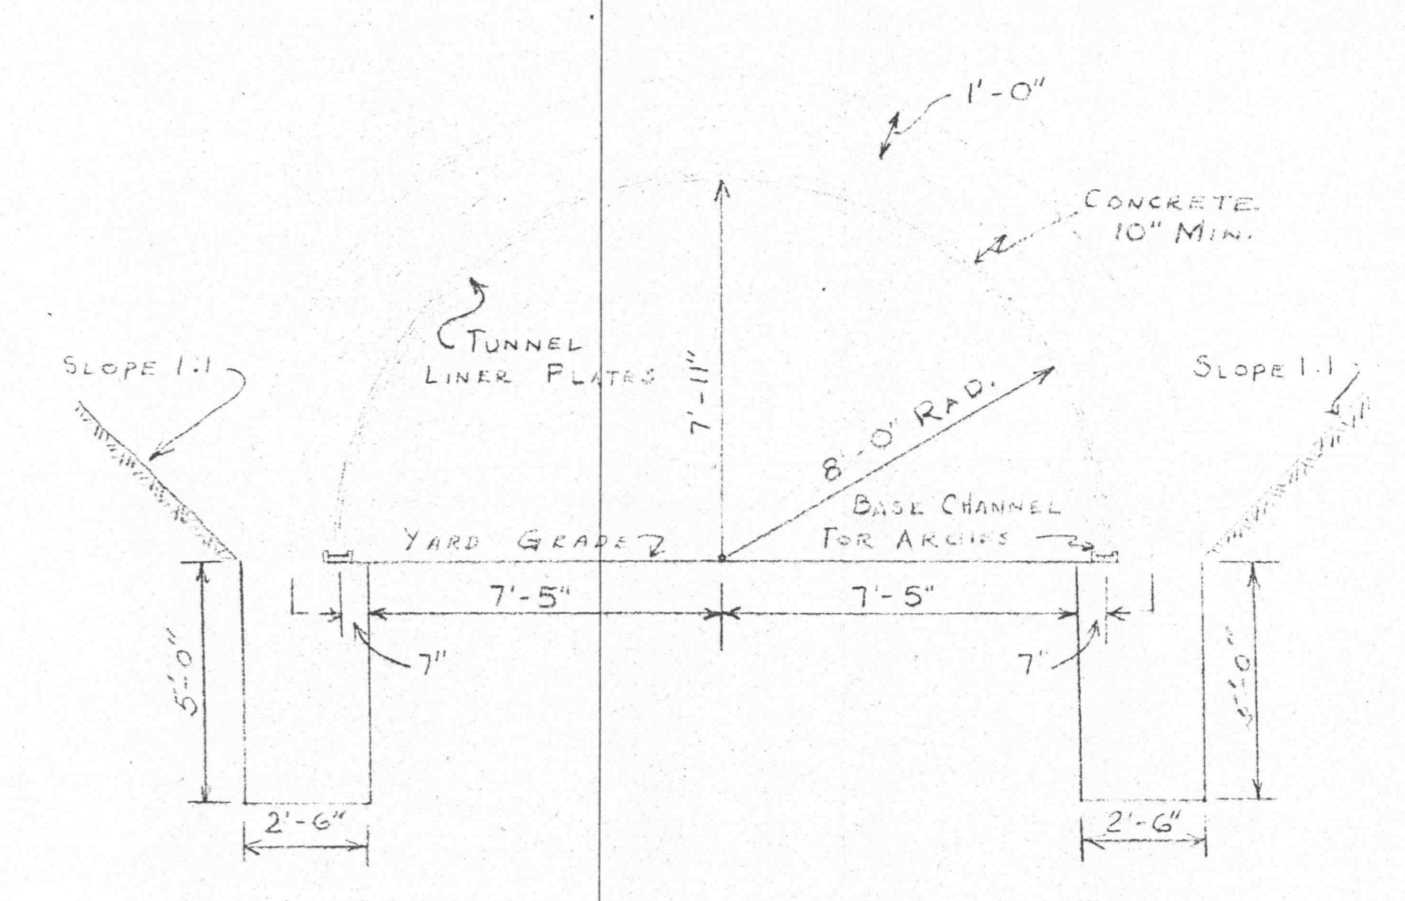

SECTION B-B  
SCALE 1/4" = 1'-0"

TRACK PORTAL	
Duquesne Light Company	SCALE AS SHOWN
WARWICK MINE NO. 3	1236
	Draw No. 4-4