





SECTION "A-A"
SCALE 1/4" = 1'

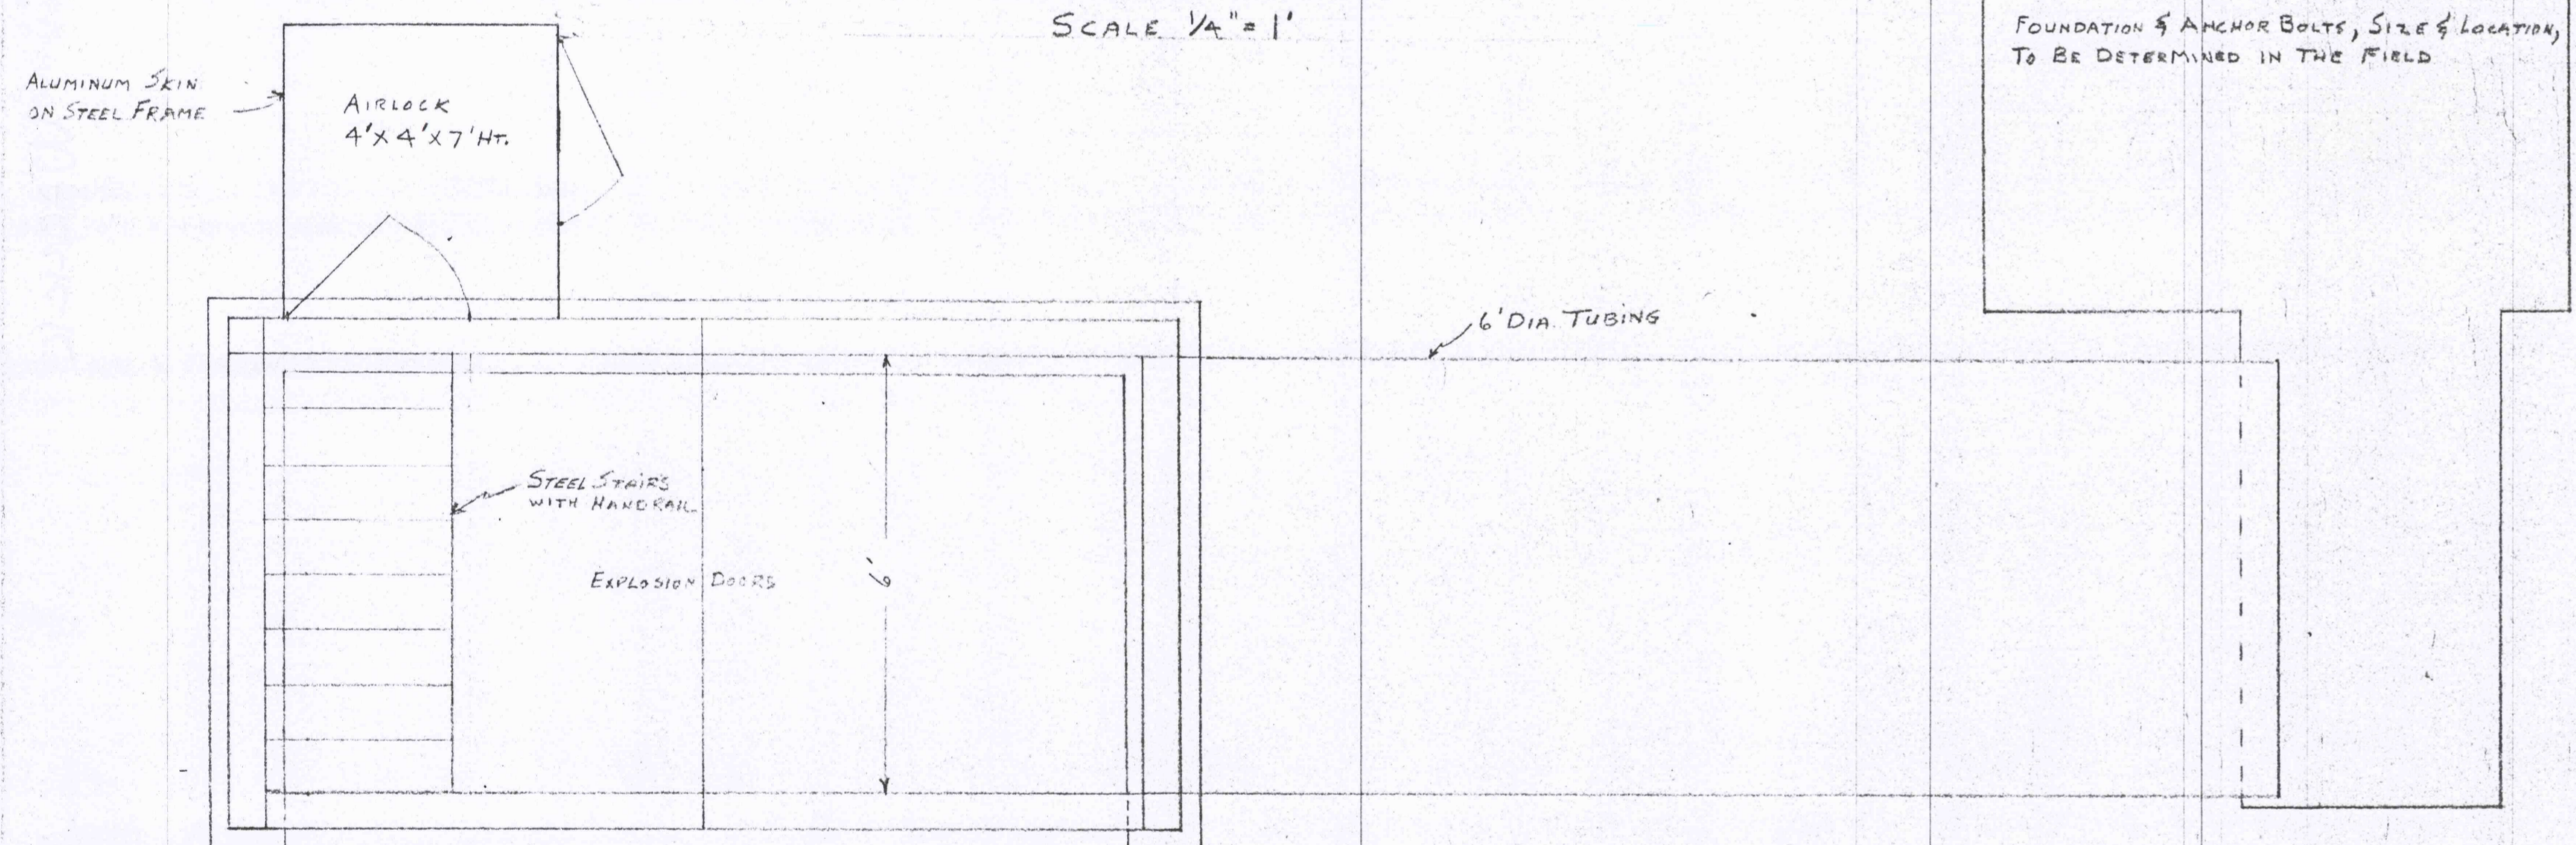

PLAN "D-D"
SCALE 1/4" = 1'-0"

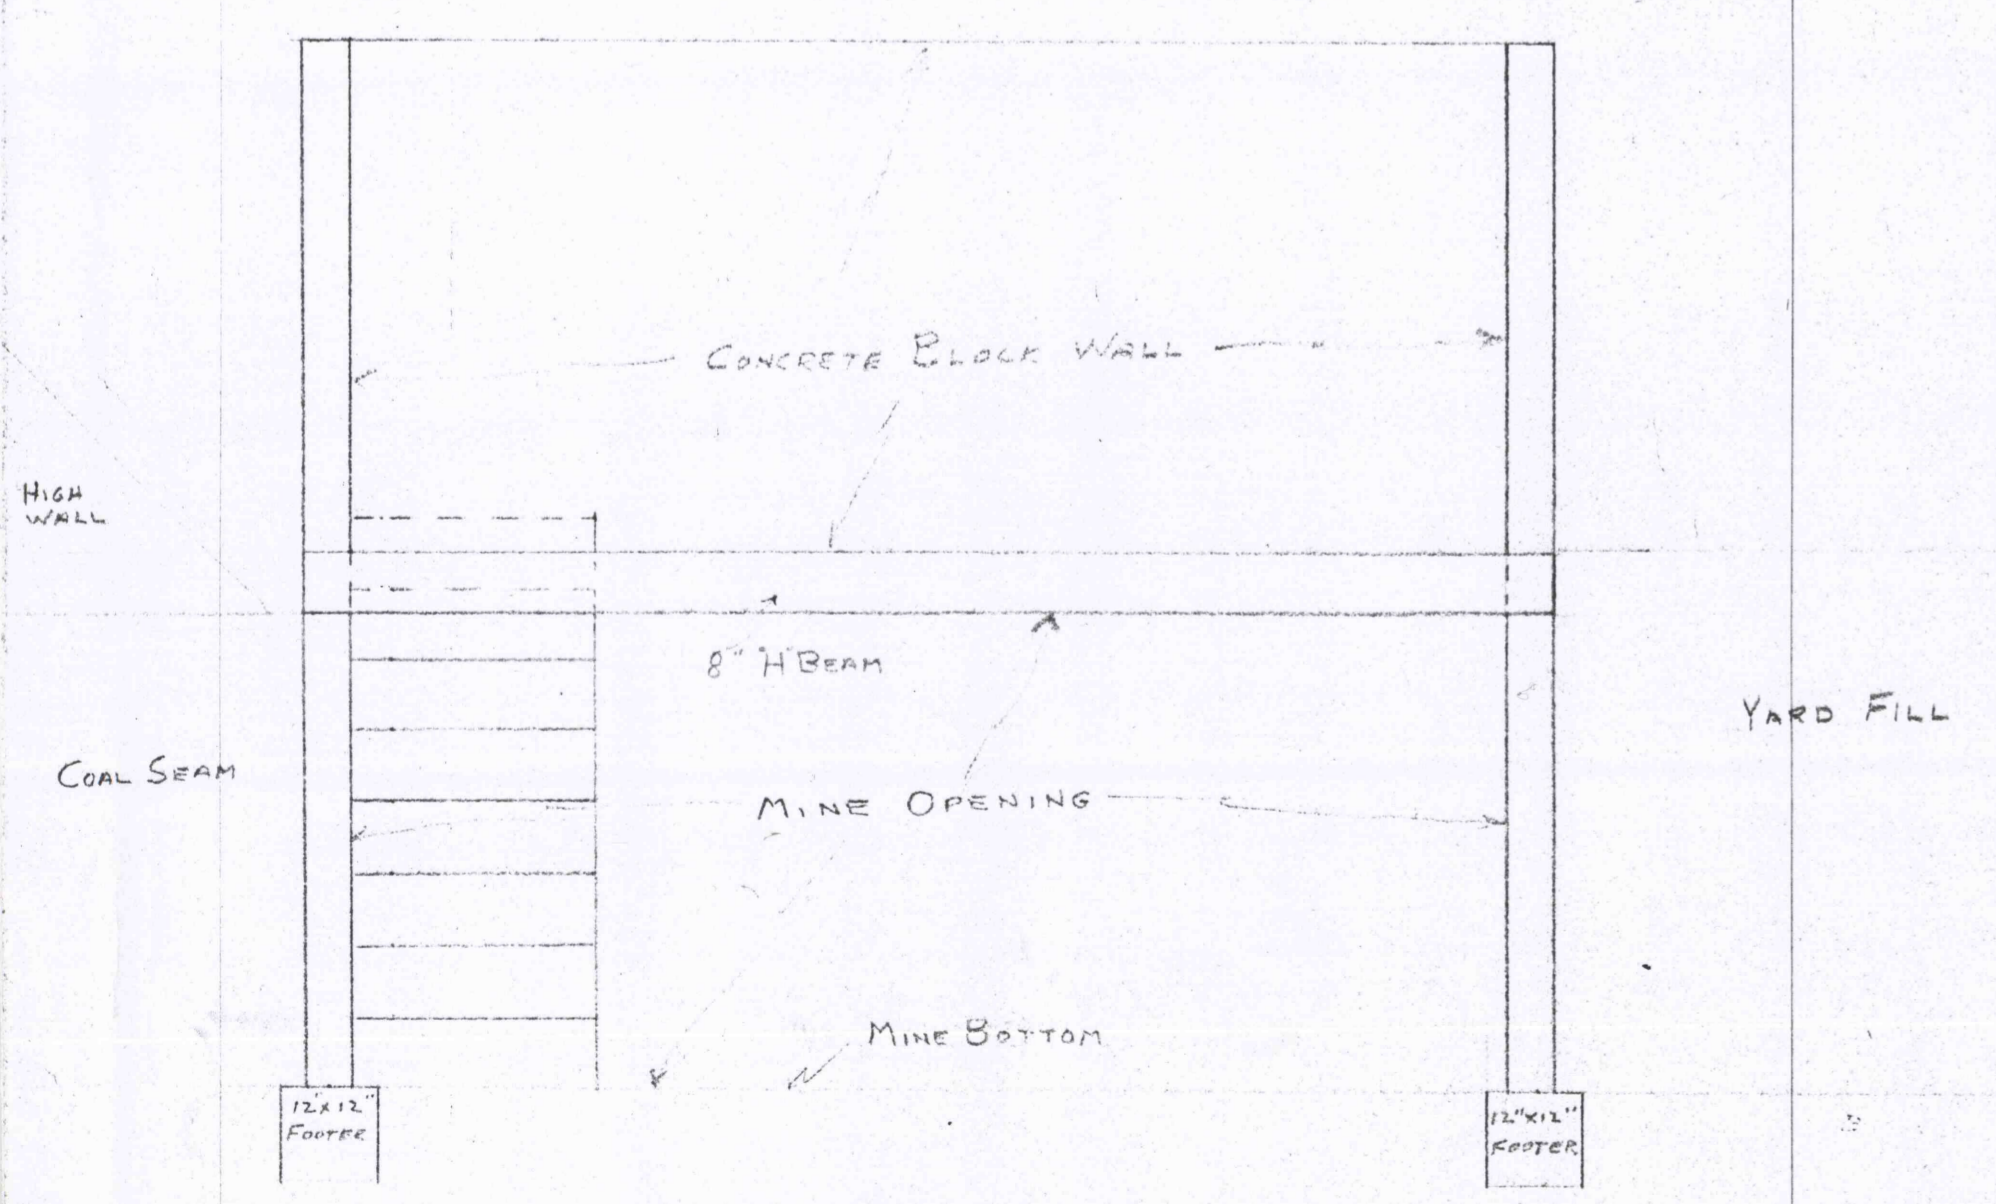

SECTION "B-B"
SCALE 1/4" = 1'

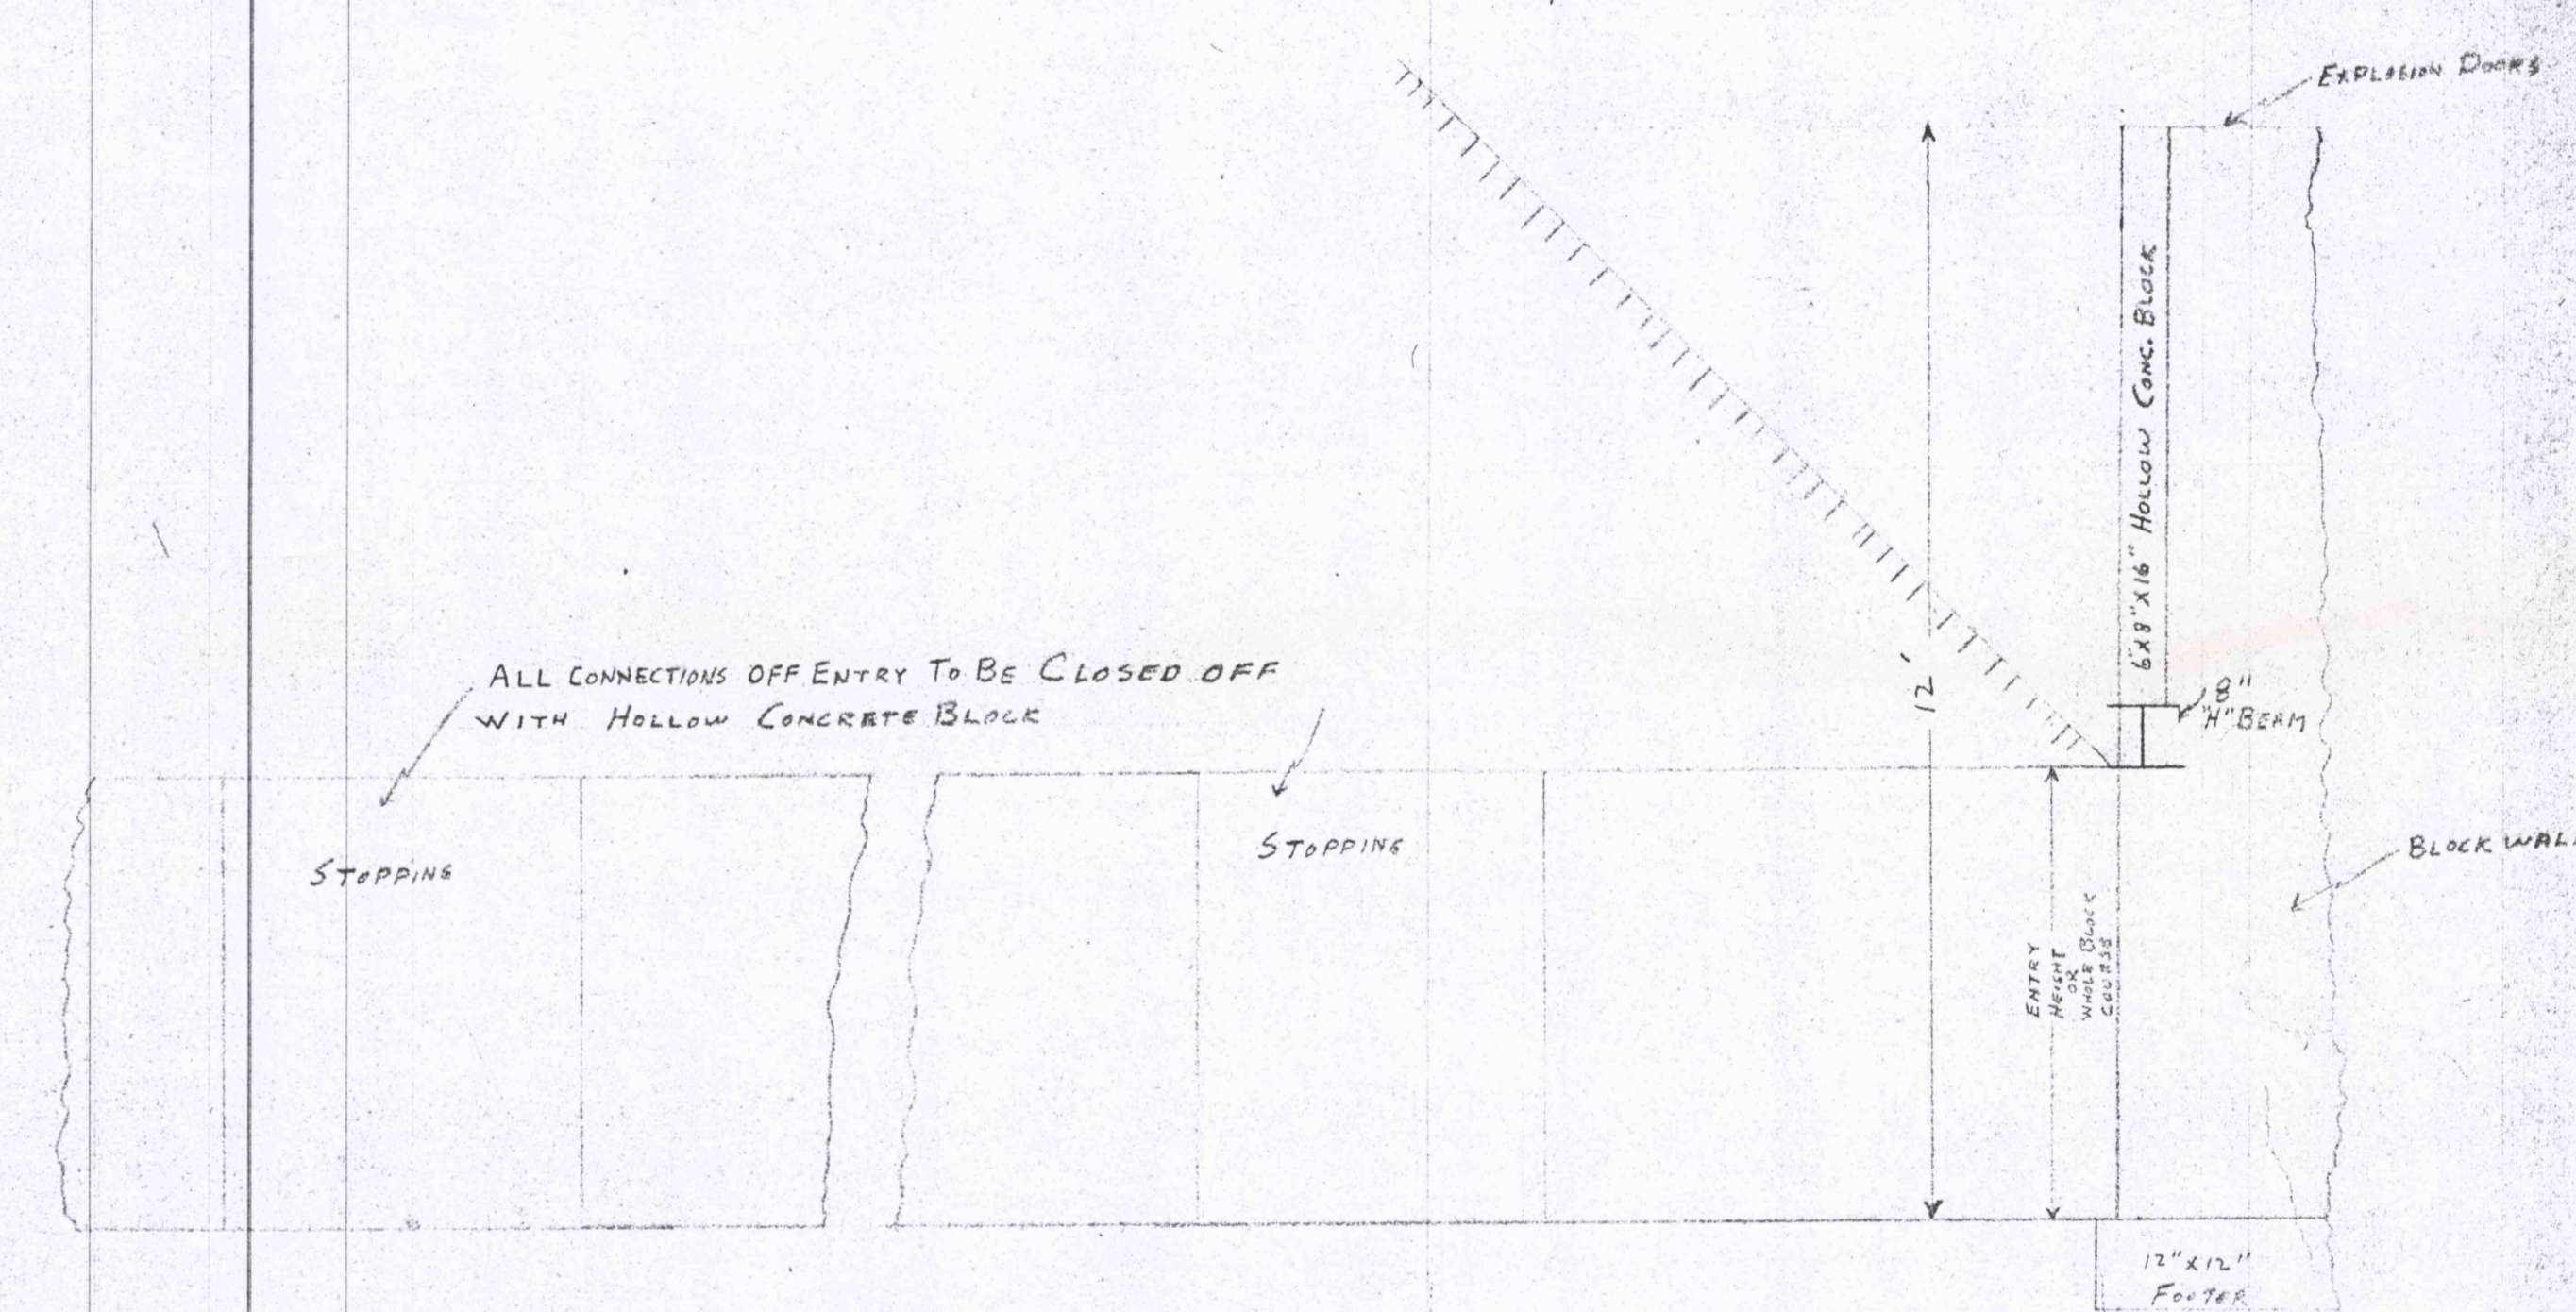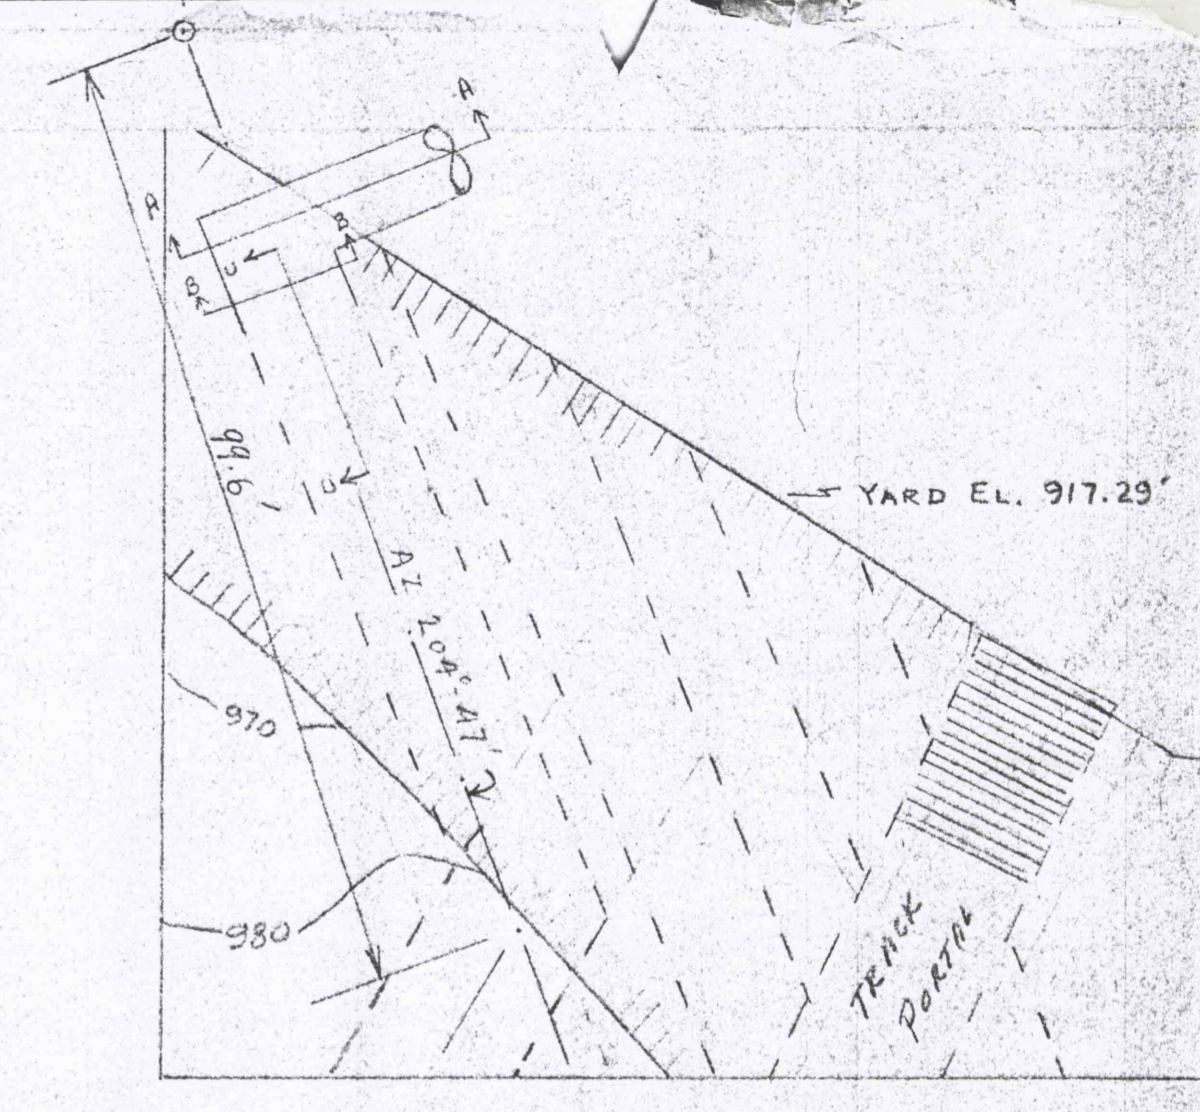

SECTION "C-C"
SCALE 1/4" = 1'

REVISIONS		TEMPORARY FAN DRIFT	
1	6-5-61	DWNG	SCALE
2	7-7-61	DWNG	JOB
3			
4			

DUQUESNE LIGHT COMPANY
WARWICK MINE NO. 3