

MATCH LINE SHEET 6 AND 7

E 13000

E 14000

E 15000


DOLLIE McCOLLOUGH

AMOS COAL CO.

WELLISS

AMOS COAL CO

M S ADAMS

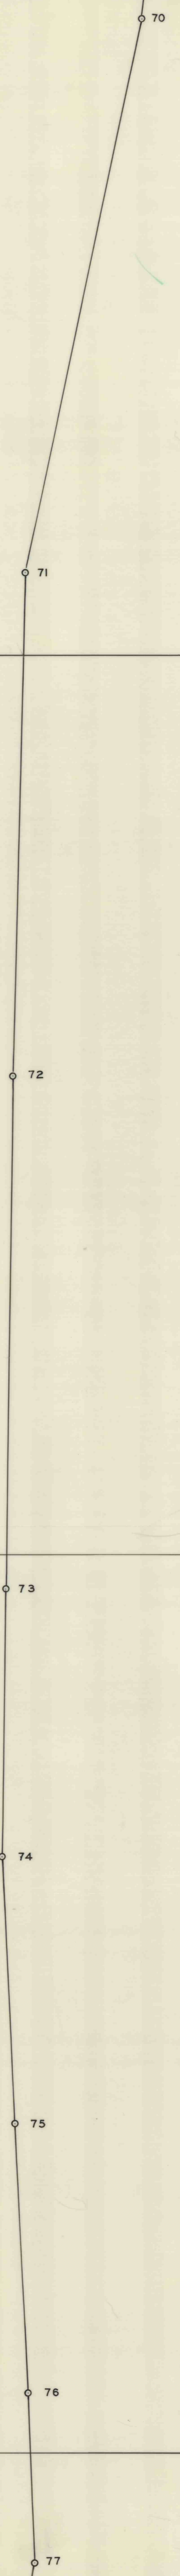

MATCH LINE SHEET 3 AND 7

MATCH LINE SHEET 7 AND 8

E 13000

E 14000

E 15000

SHEET NO. 7

HIGHWAY

N 8000

N 8000

N 7000

N 7000

N 6000

N 6000