

LIBERTY

STREET


8" SEWER LENGTH 322' AVERAGE DEPTH 6.0'

8" SEWER LENGTH 241' AVERAGE DEPTH 5.3'

FOURTH AVE.

THIRD AVE.

SECOND AVE.

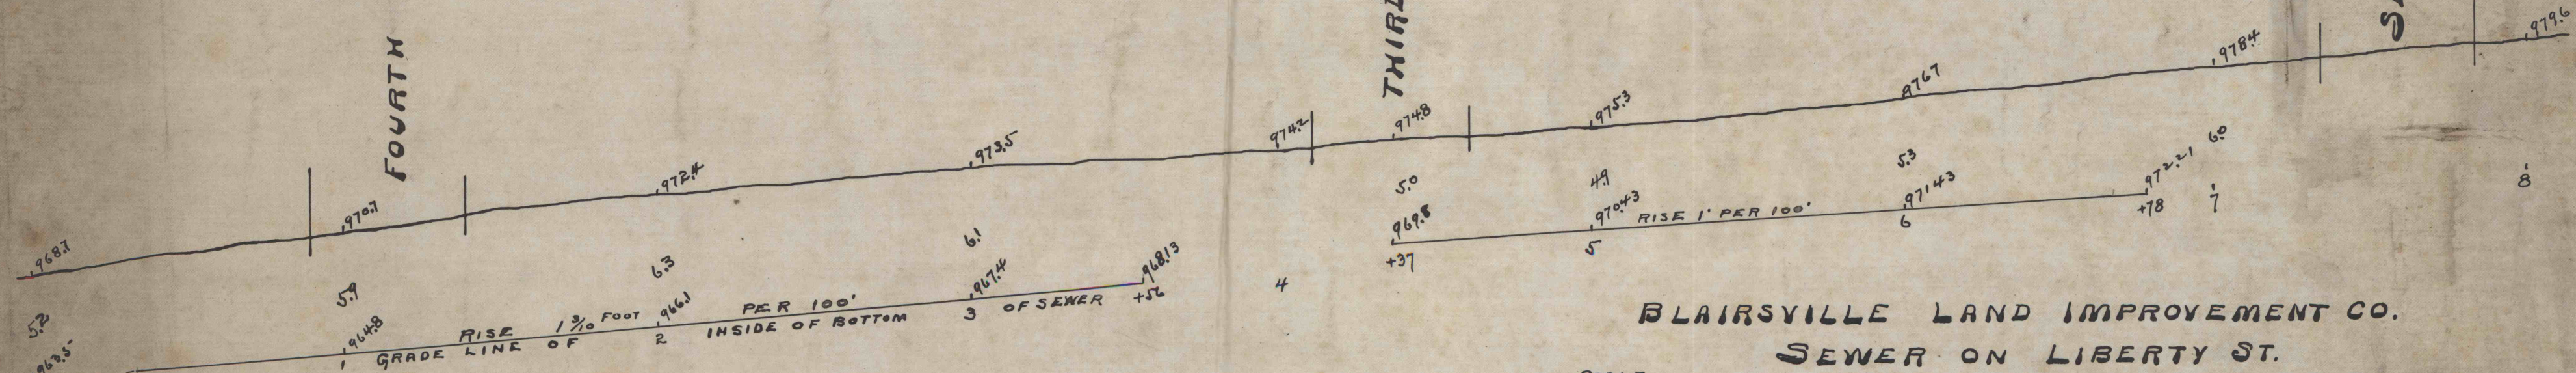

BLAIRSVILLE LAND IMPROVEMENT CO.
SEWER ON LIBERTY ST.

SCALE
HOR. 1" = 40'
VER. 1" = 6'

OCT 14 1901

WILSON AND SMITH
CIVIL ENG.

5811
BIG 2774
010