


PROPOSED SIDING EXTENSION
OF
BRADENVILLE COAL & COKE CO
ON
ATLANTIC CRUSHED COKE CO'S PROPERTY

SEPT. 20 1915

SCALE 1"=100'

ALBERT SMITH G.E.
SALTSBURG PA.

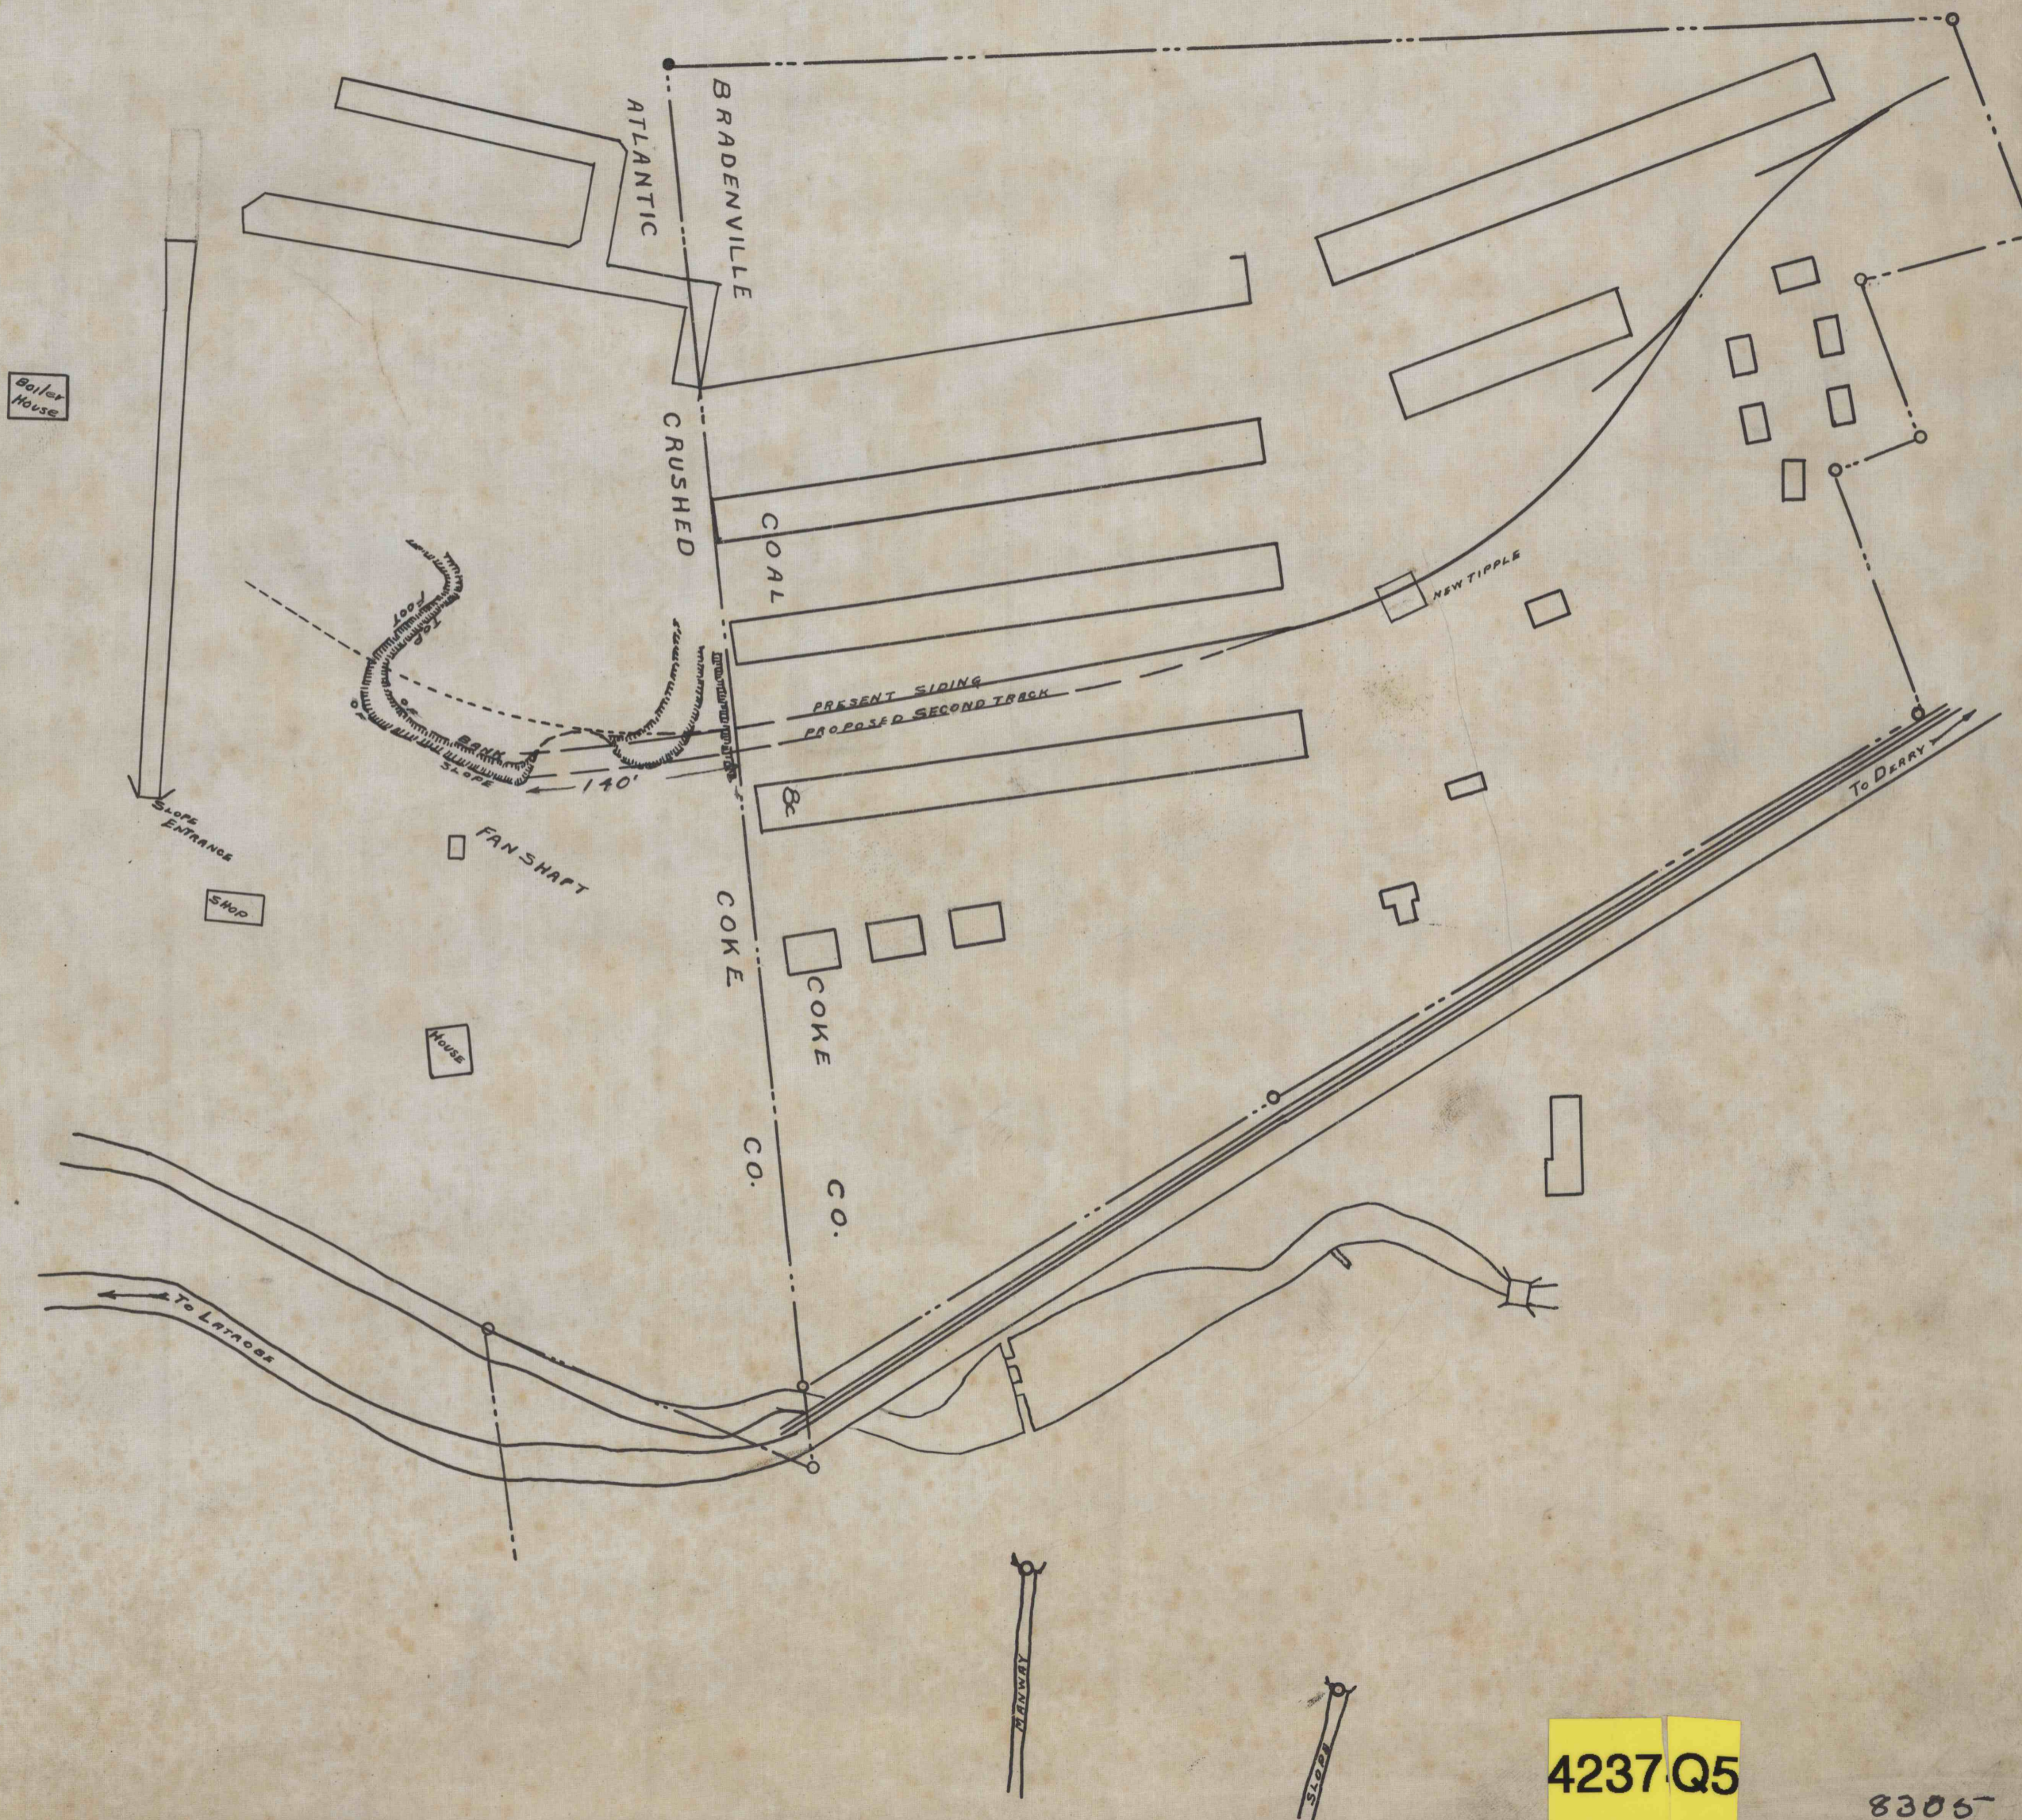

4237 Q5

8305-

Brd. 2718-8-4