





PLAN OF EXISTING MINE SEAL NO 4  
SCALE: 1"=50'

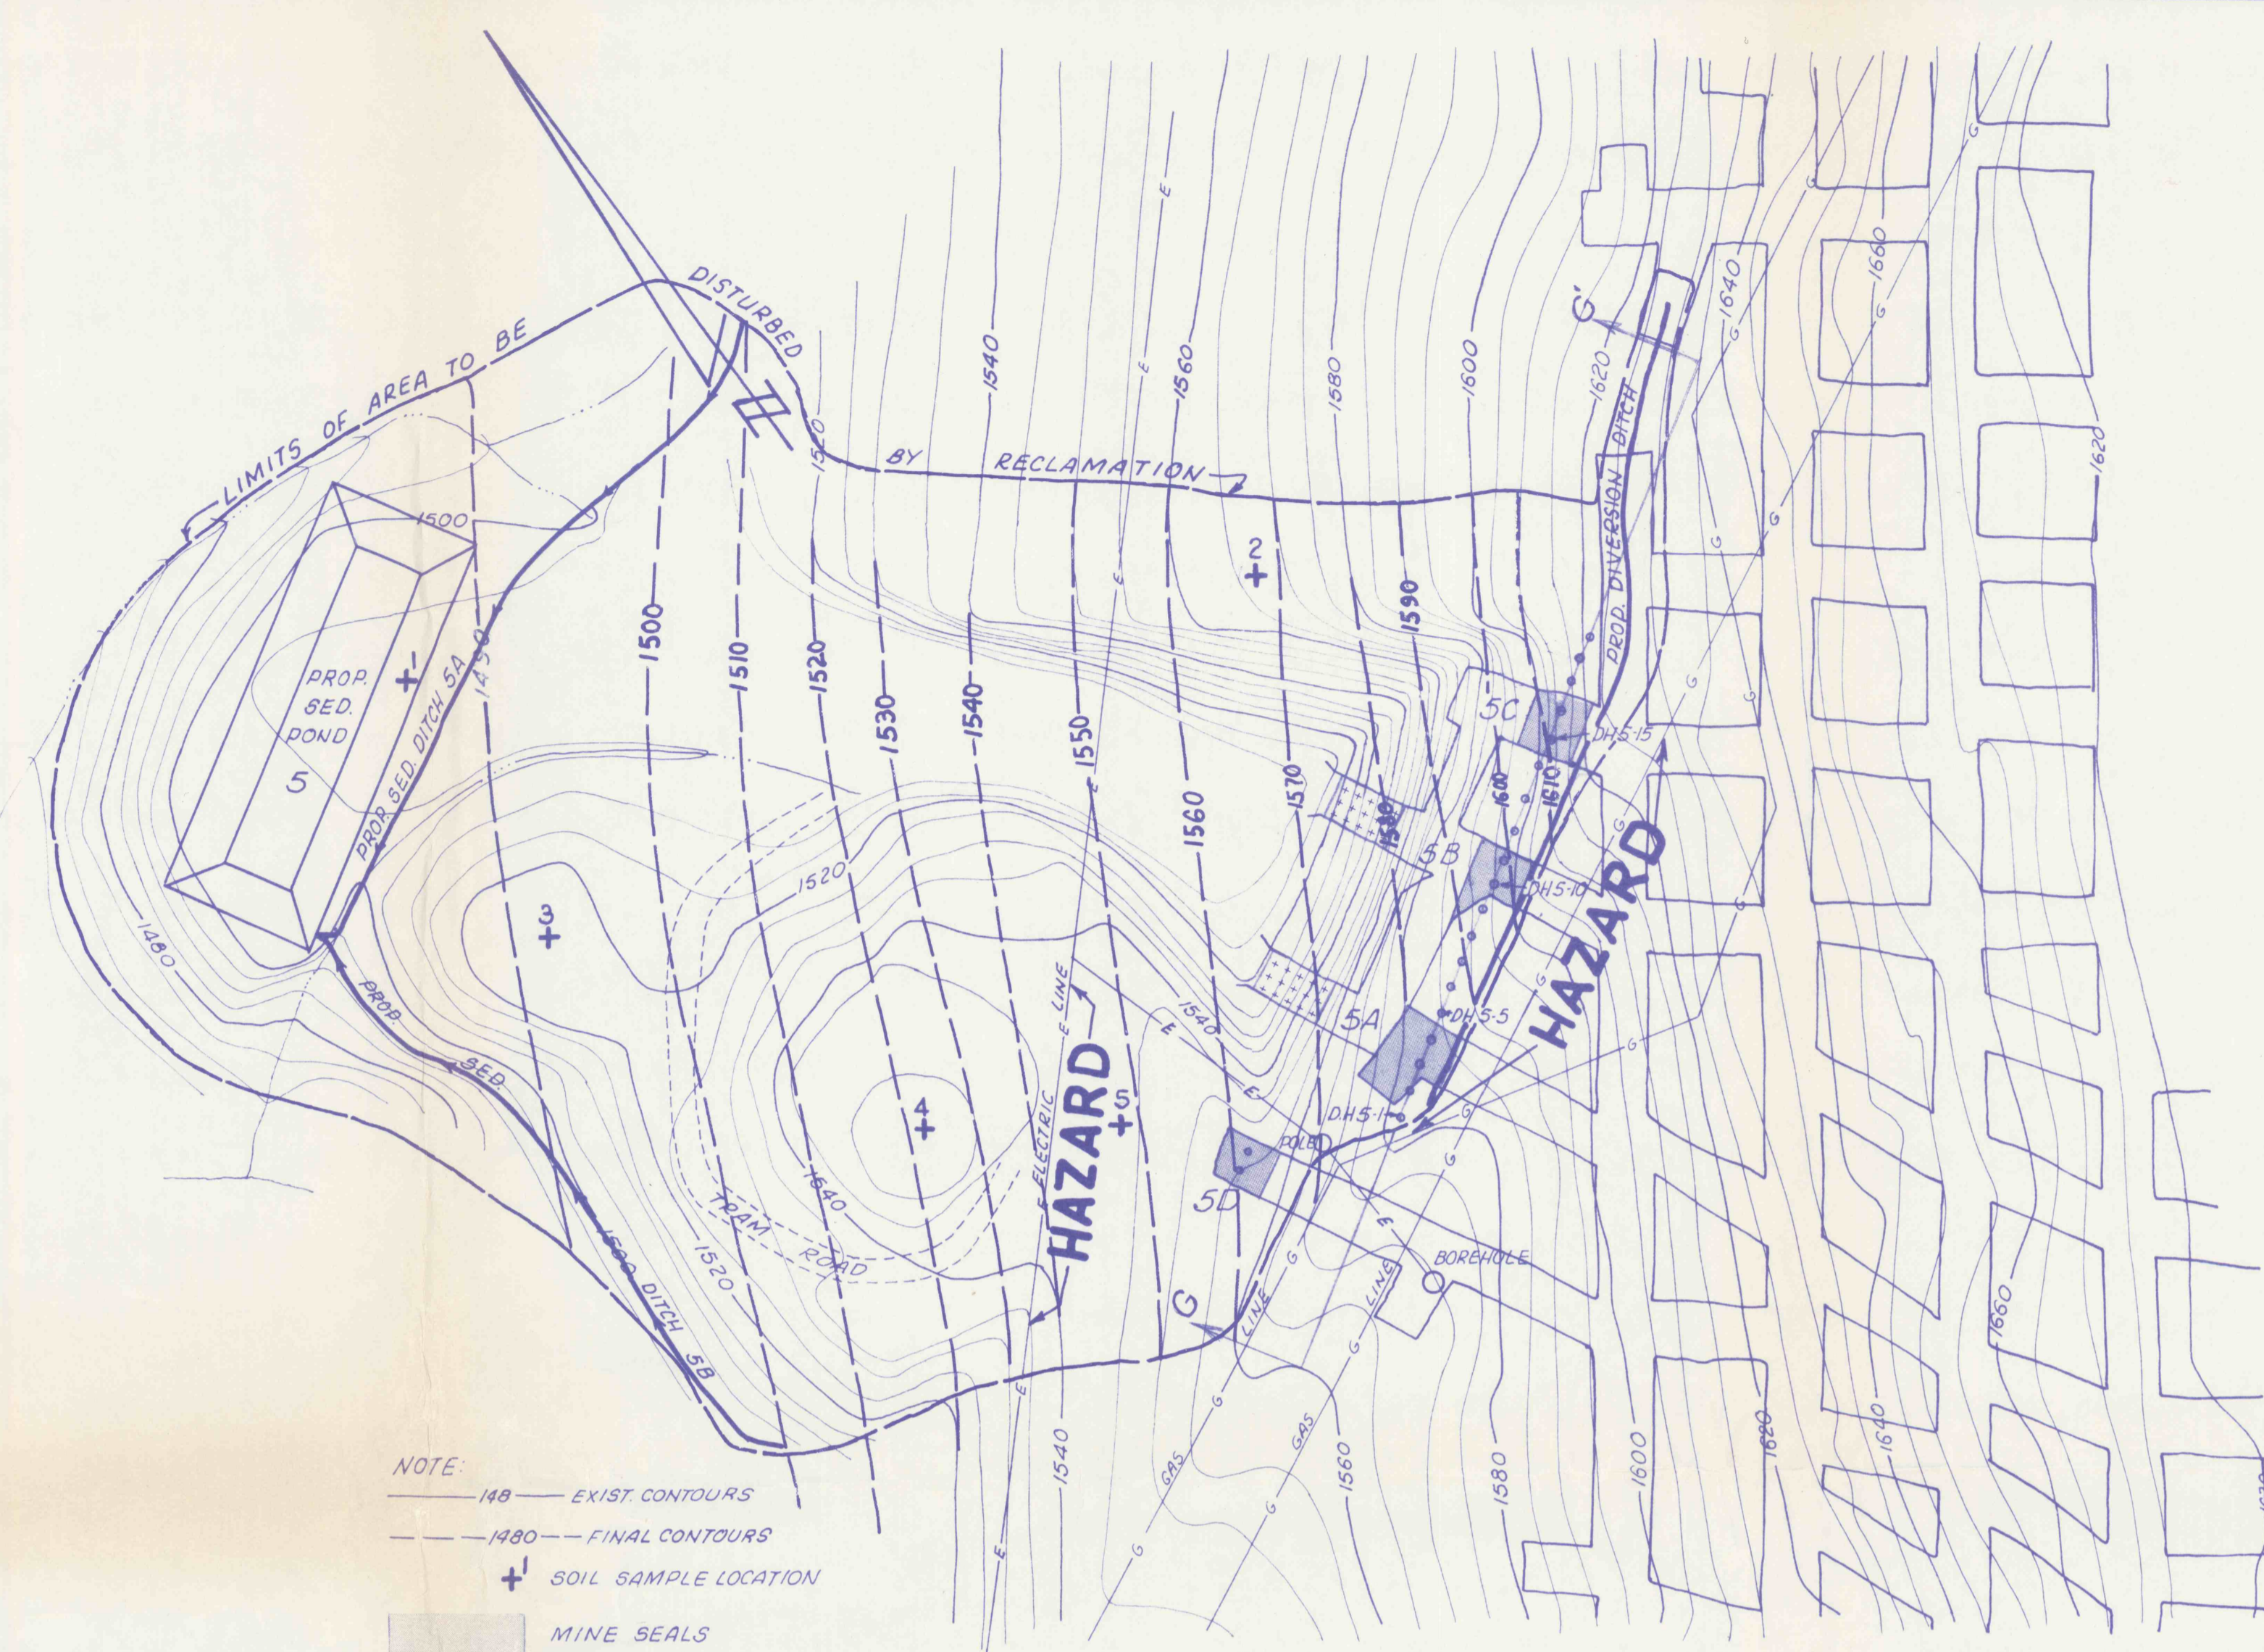


PLAN OF MINE SEAL NO 5  
SCALE: 1"=50'

- NOTE
- EXIST. CONTOURS
  - FINAL CONTOURS
  - + SOIL SAMPLE LOCATION
  - MINE SEALS
  - CLAY PLUGS

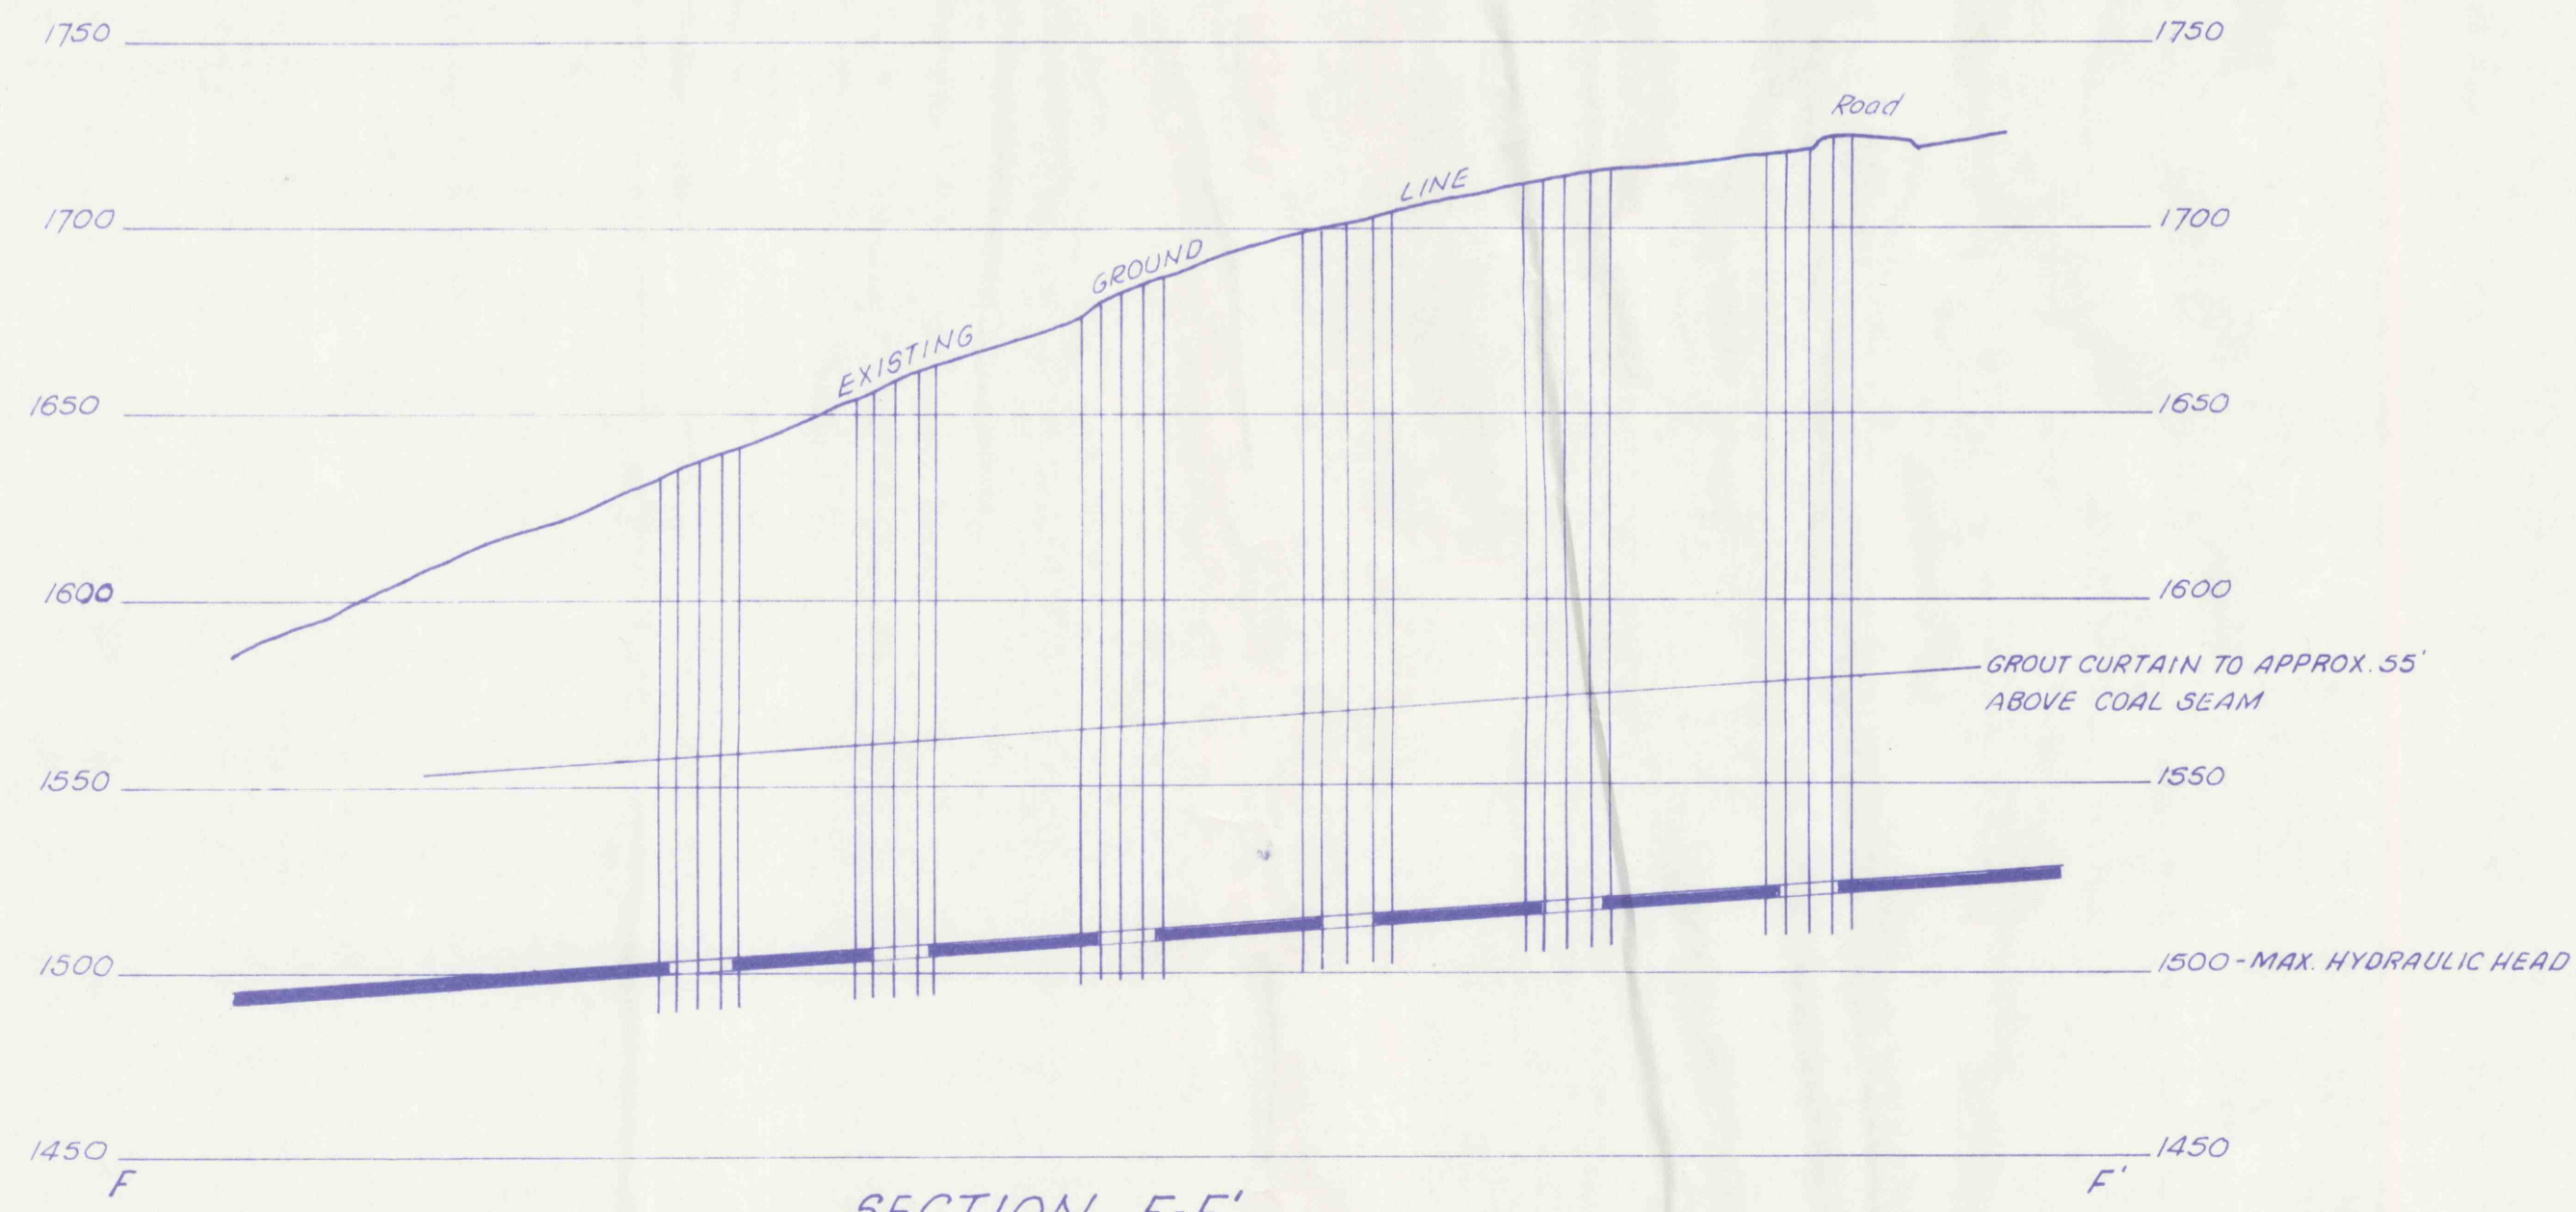

SECTION F-F'  
SCALE: 1"=50'

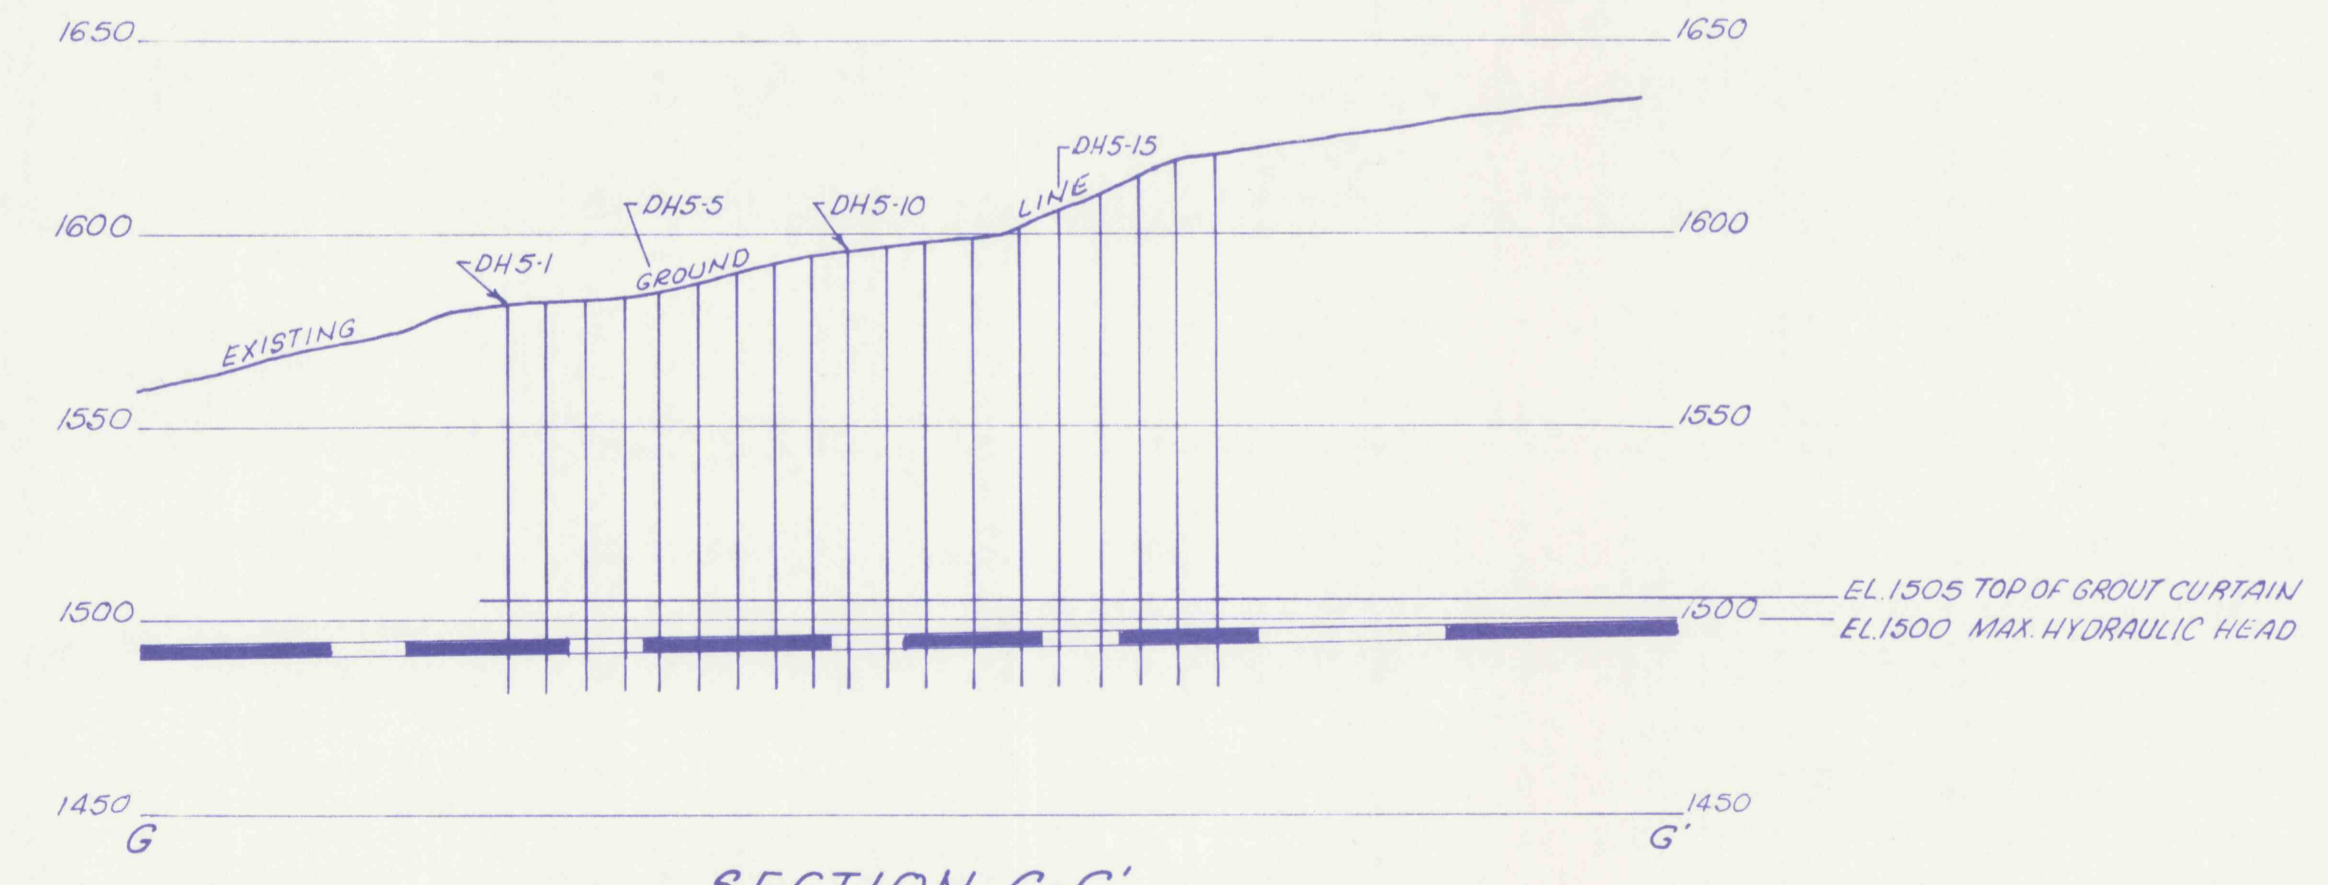

SECTION G-G'  
SCALE: 1"=50'

MINE CLOSURE PLAN  
FOR  
**LADY JANE COLLIERIES, INC.**  
MINE SEAL AREAS 4 & 5  
HUSTON TWP, CLEARFIELD CO., PA.

SCALE	GWIN, DOBSON & FOREMAN, INC.	SHEET NO
1"=50'	CONSULTING ENGINEERS ALTOONA, PENNSYLVANIA	5 of 12