



**HAZARD**

- NOTE
- 1500 — EXIST. CONTOURS
  - 1500 — FINAL CONTOURS
  - + SOIL SAMPLE LOCATION
  - MINE SEAL
  - ▨ CLAY PLUG

NORTH PORTAL SHAFT SITE  
SCALE: 1"=50'

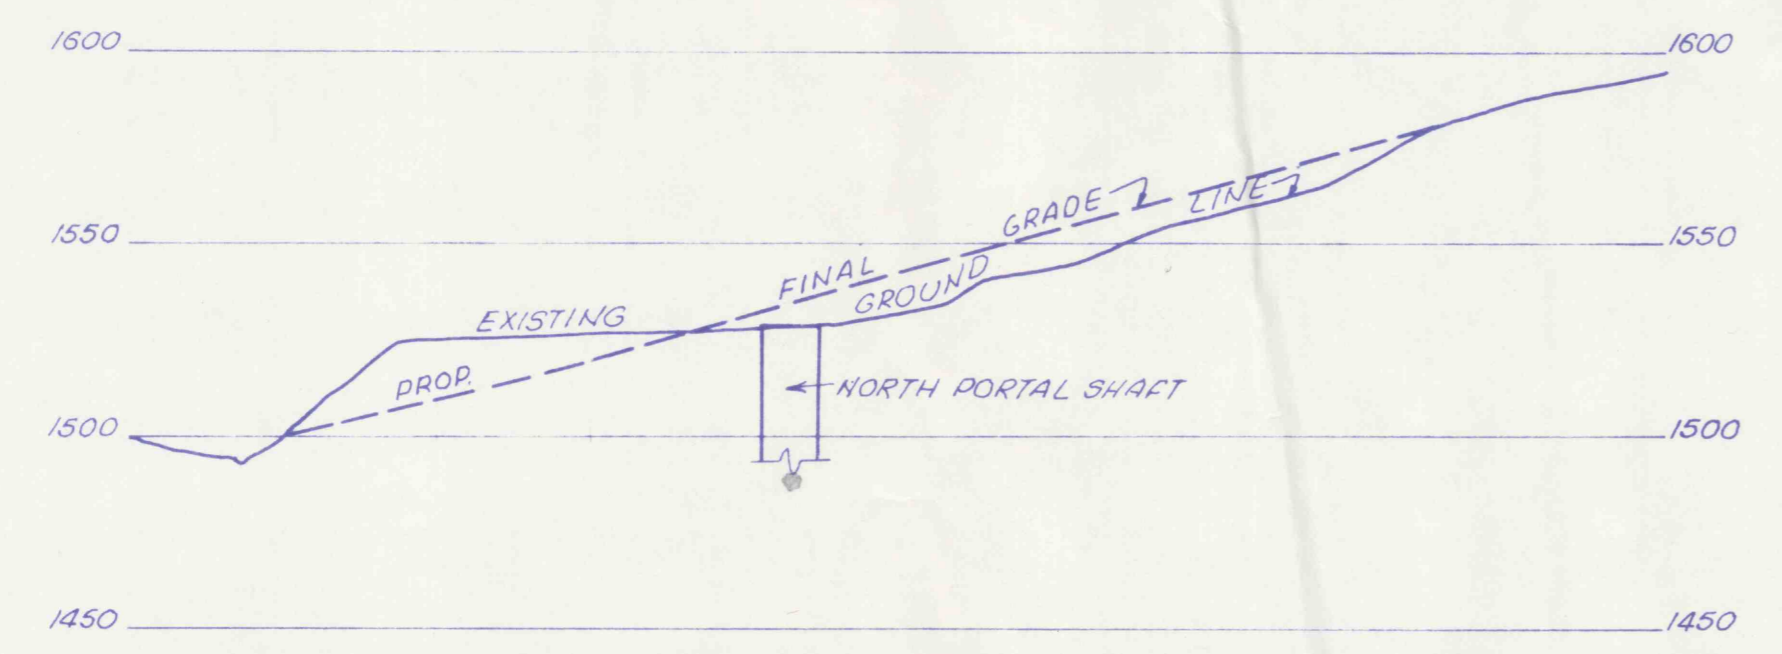

SECTION K-K'  
SCALE: 1"=50'

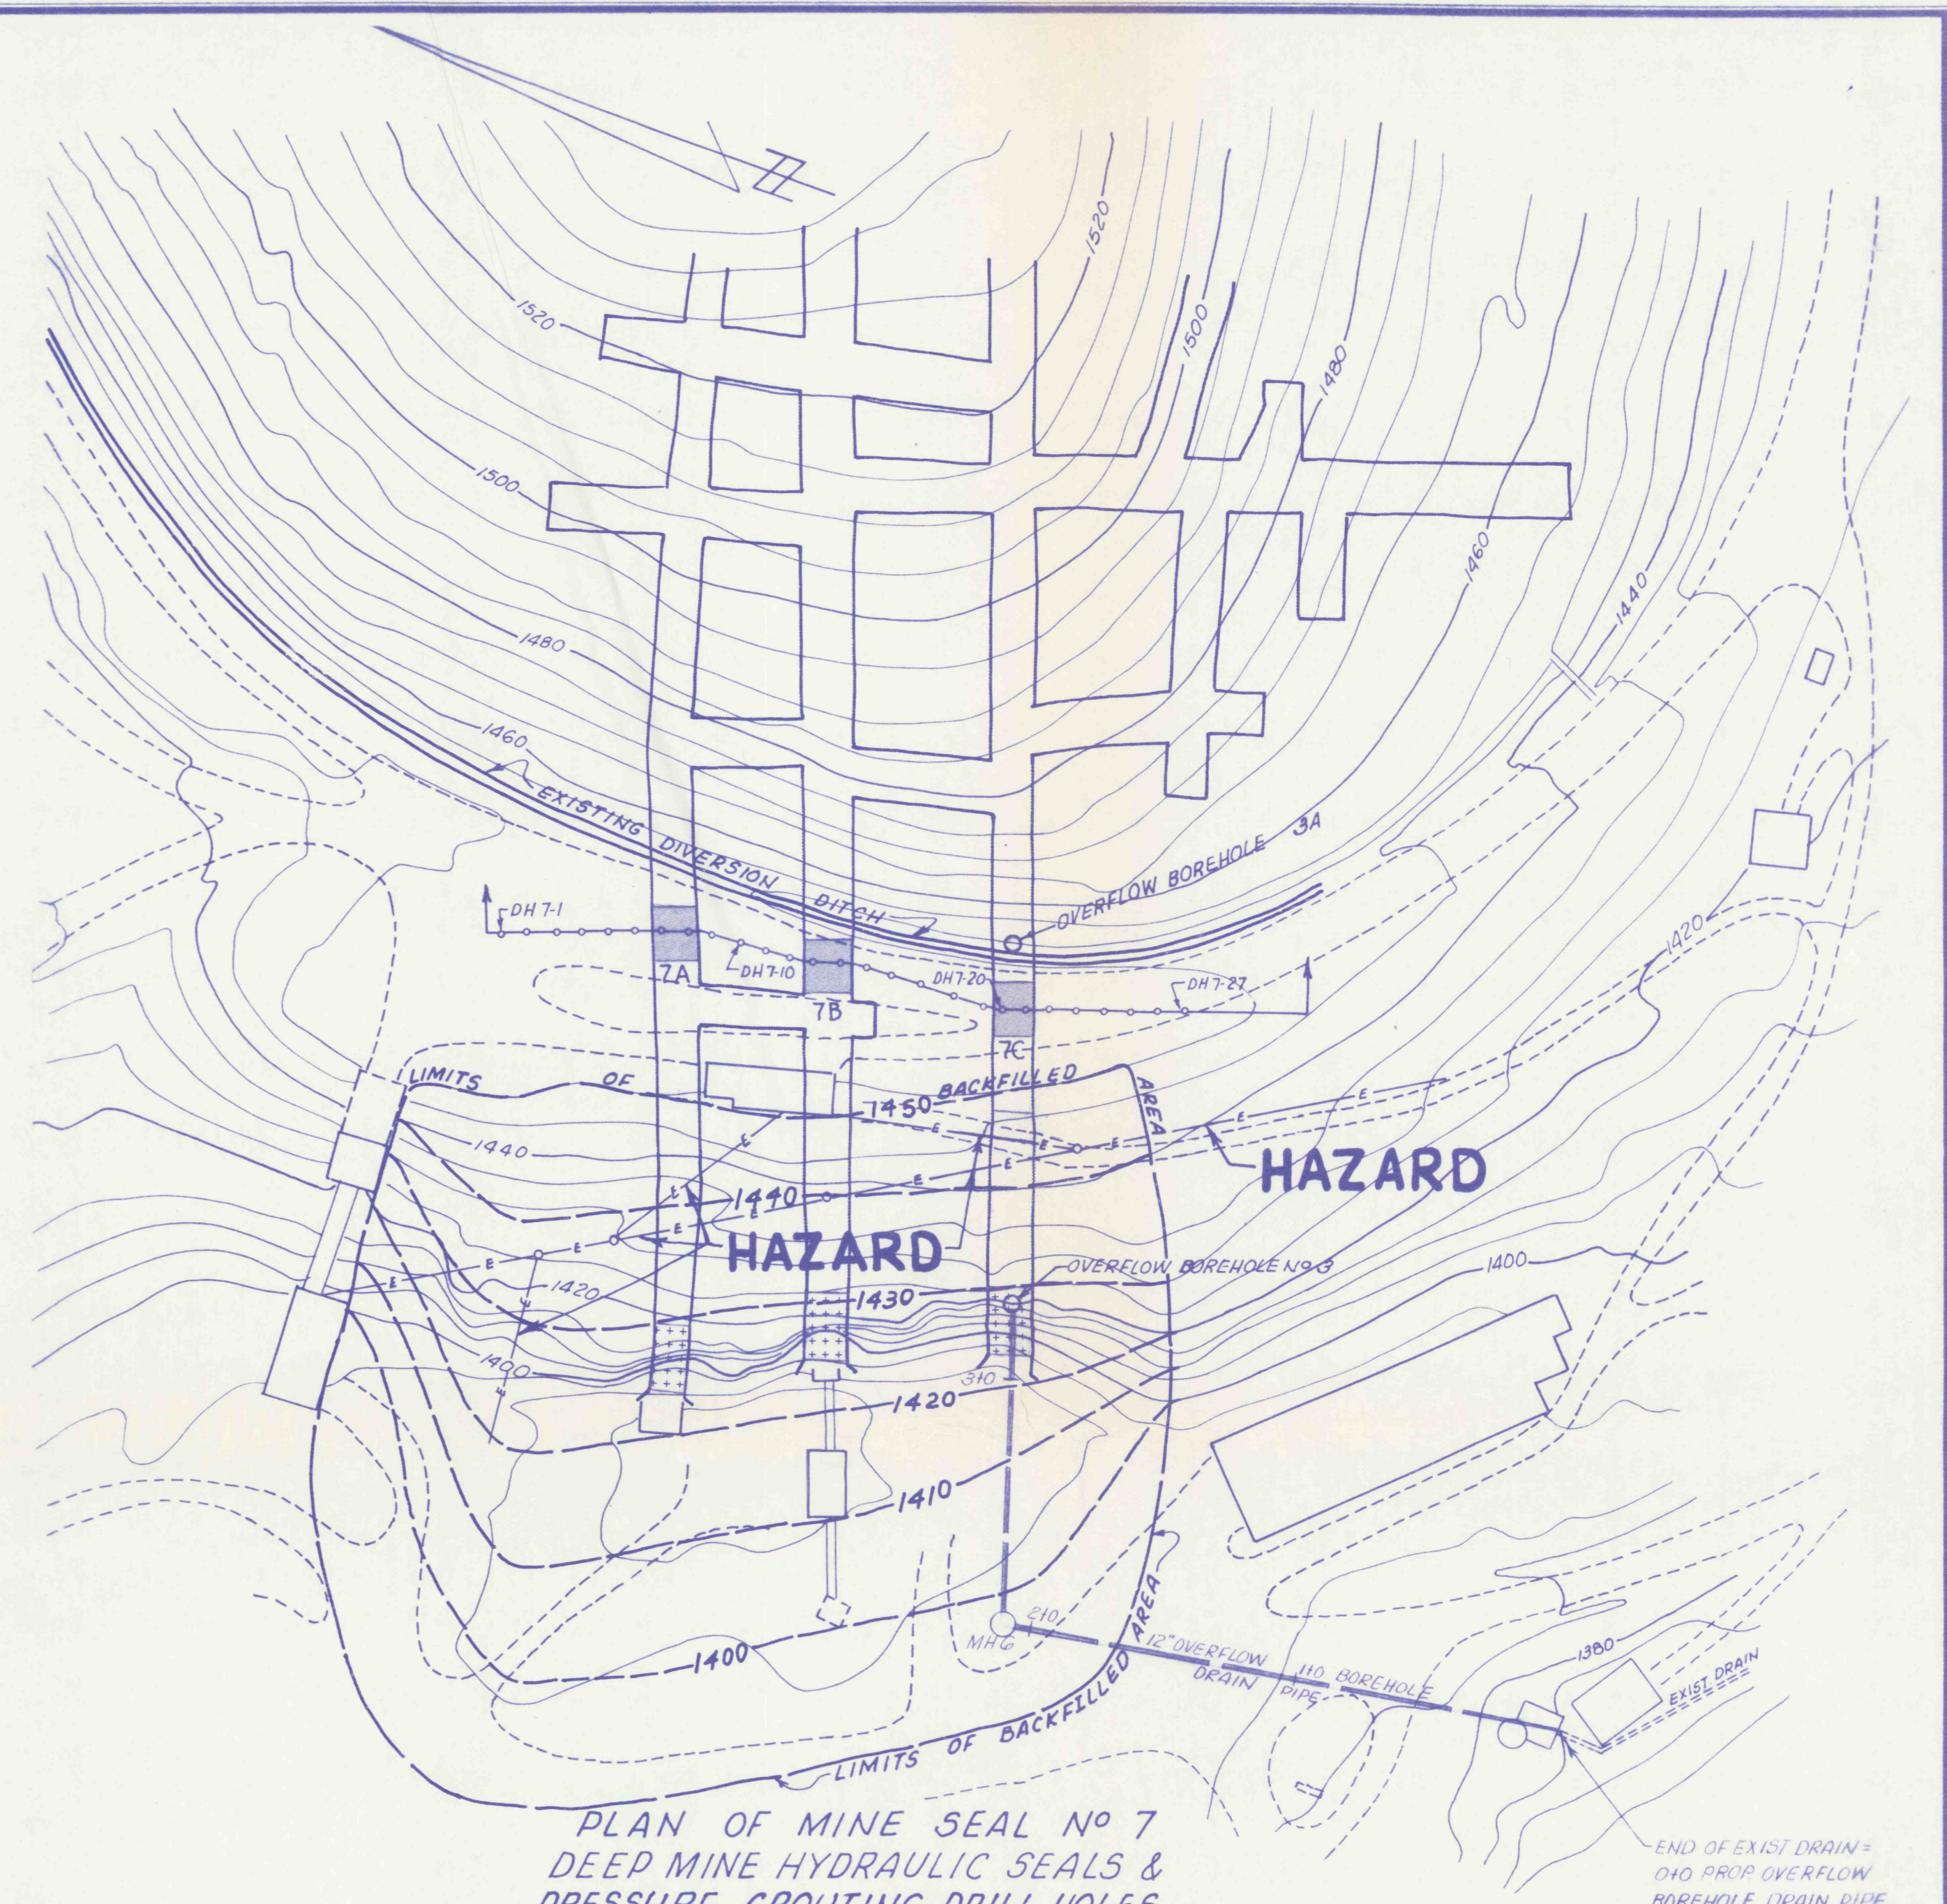

PLAN OF MINE SEAL No. 7  
DEEP MINE HYDRAULIC SEALS &  
PRESSURE GROUTING DRILL HOLES  
SCALE: 1"=50'

END OF EXIST. DRAIN =  
040 PROP OVERFLOW  
BOREHOLE DRAIN PIPE  
(SEE SHEET 11 OF 12  
FOR PROFILE)



SECTION L-L'  
SCALE: 1"=50'

MINE CLOSURE PLAN FOR		
LADY JANE COLLIERIES, INC.		
MINE SEAL AREA 7 & NORTH PORTAL SHAFT SITE		
HUSTON TWP, CLEARFIELD CO., PA.		
SCALE	GWIN, DOBSON & FOREMAN, INC.	SHEET NO.
1"=50'	CONSULTING ENGINEERS ALTOONA, PENNSYLVANIA	7 of 12