


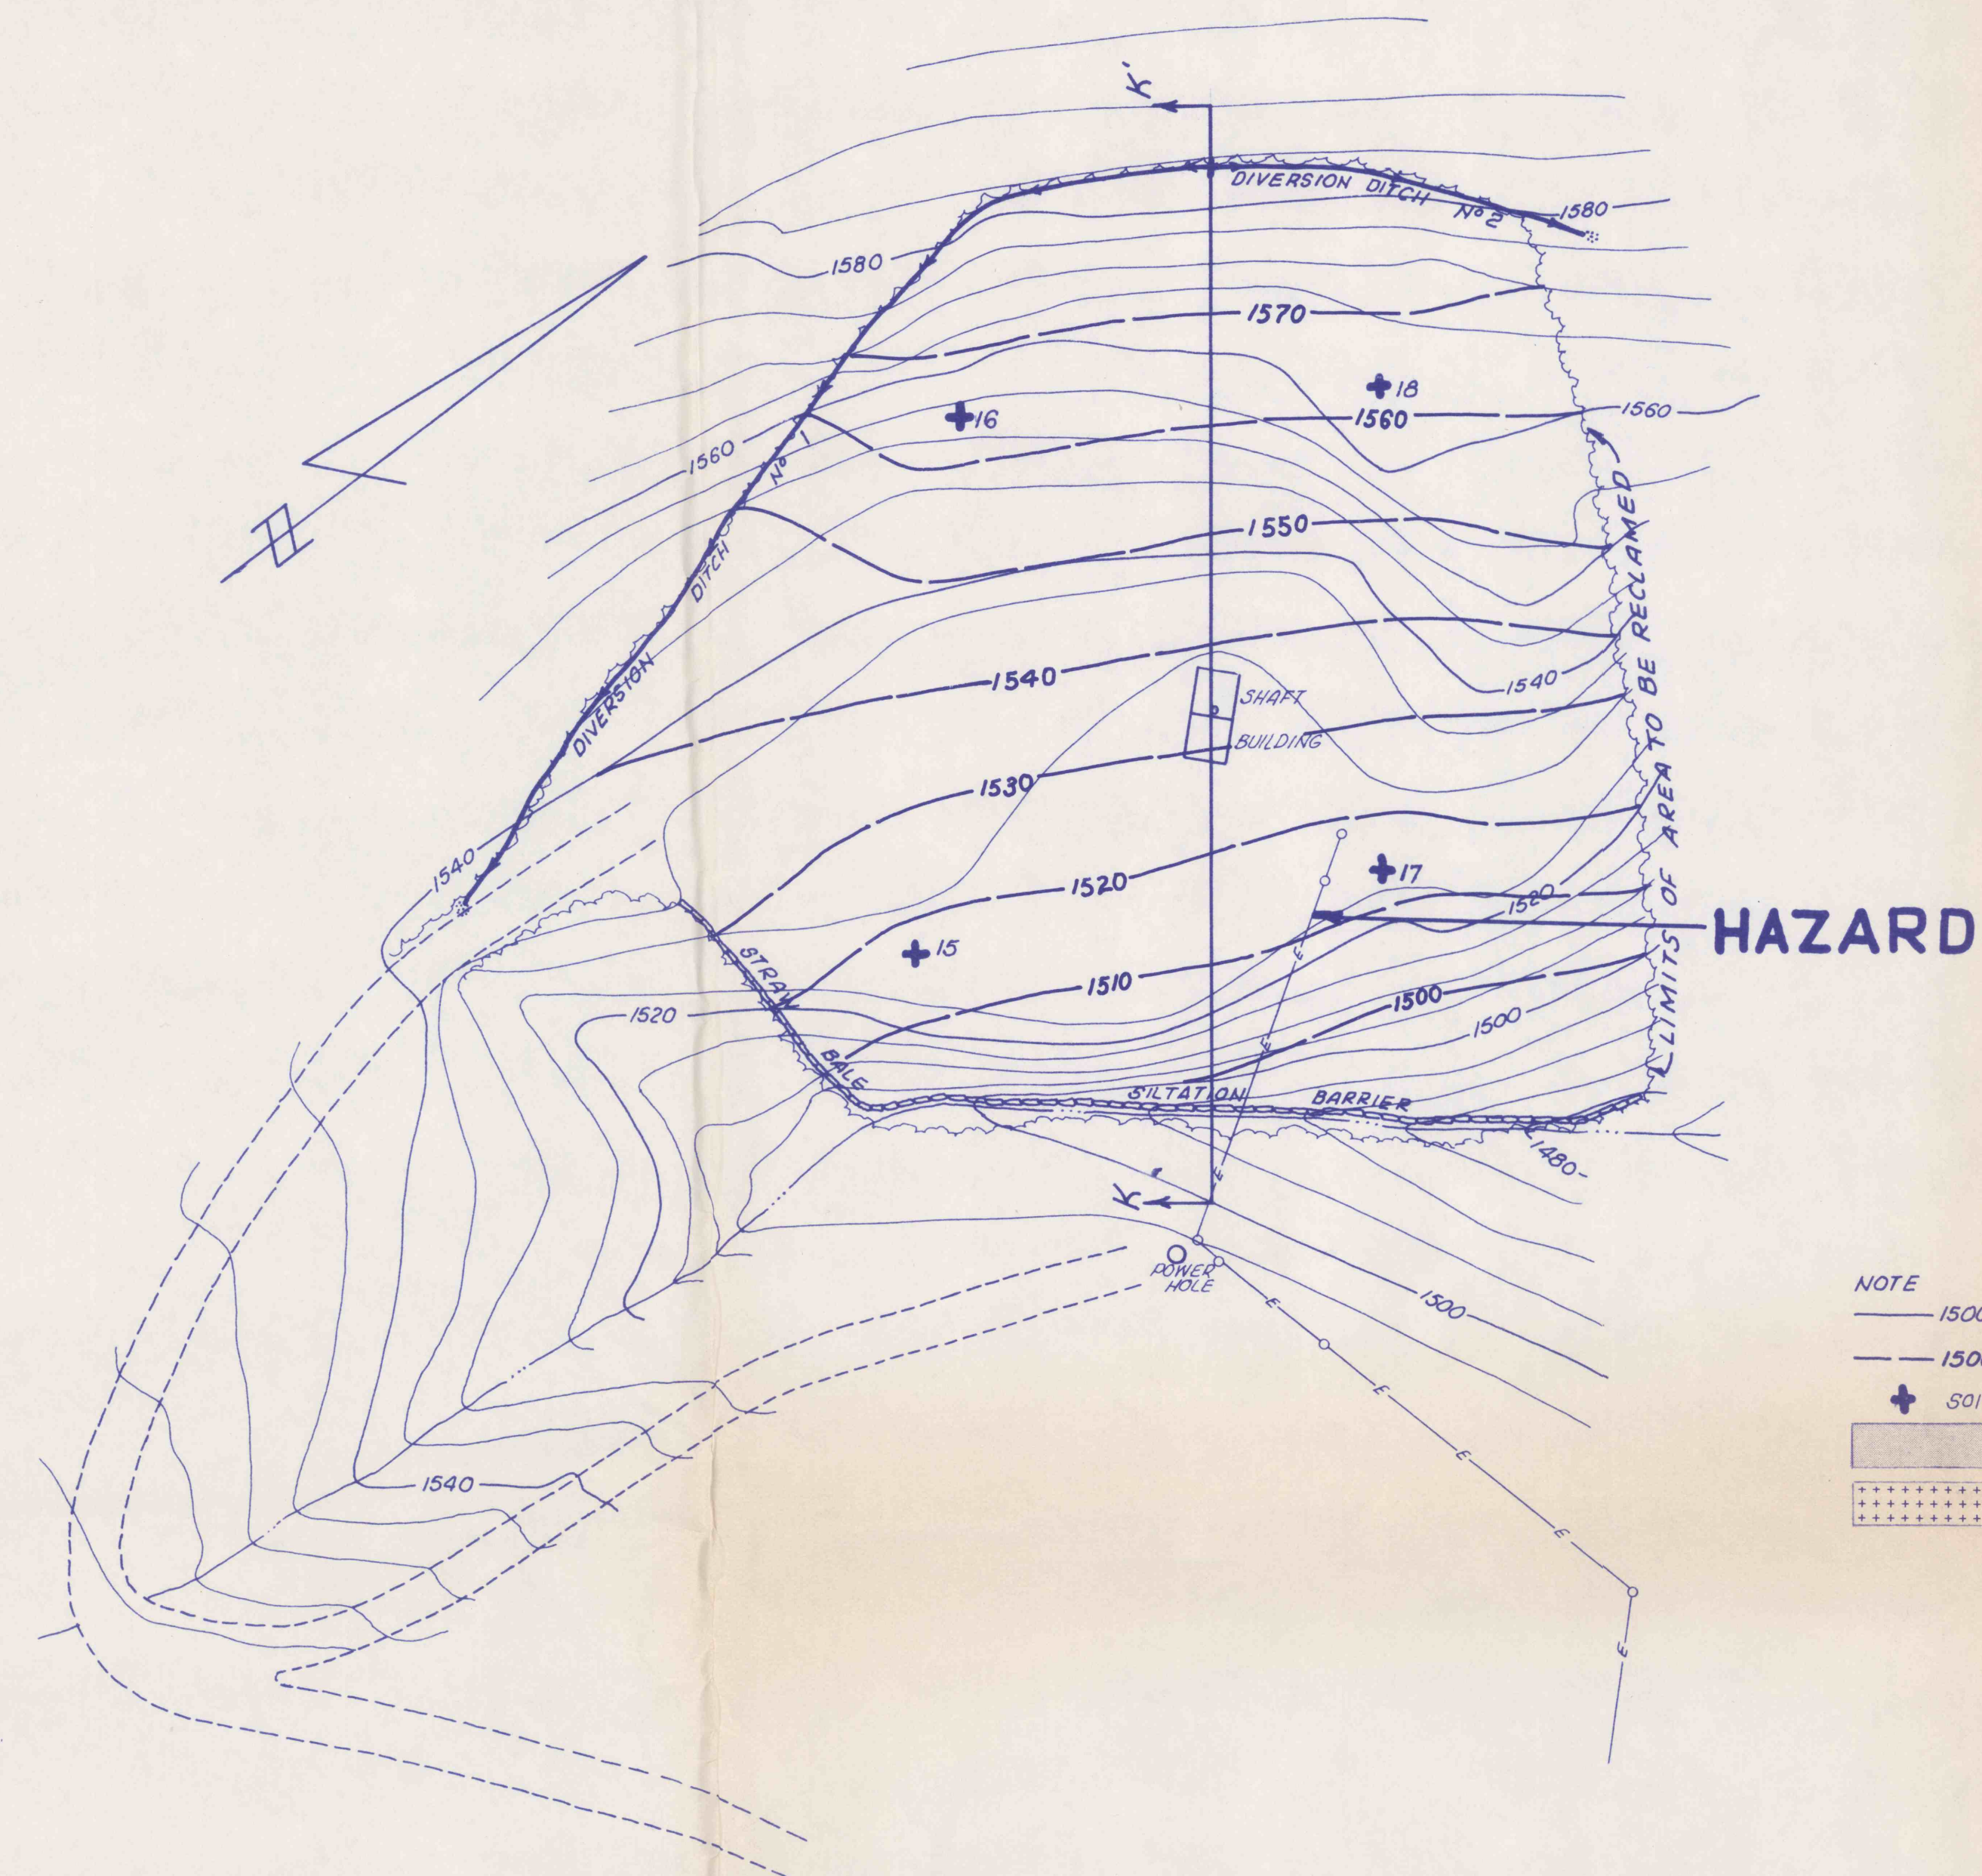


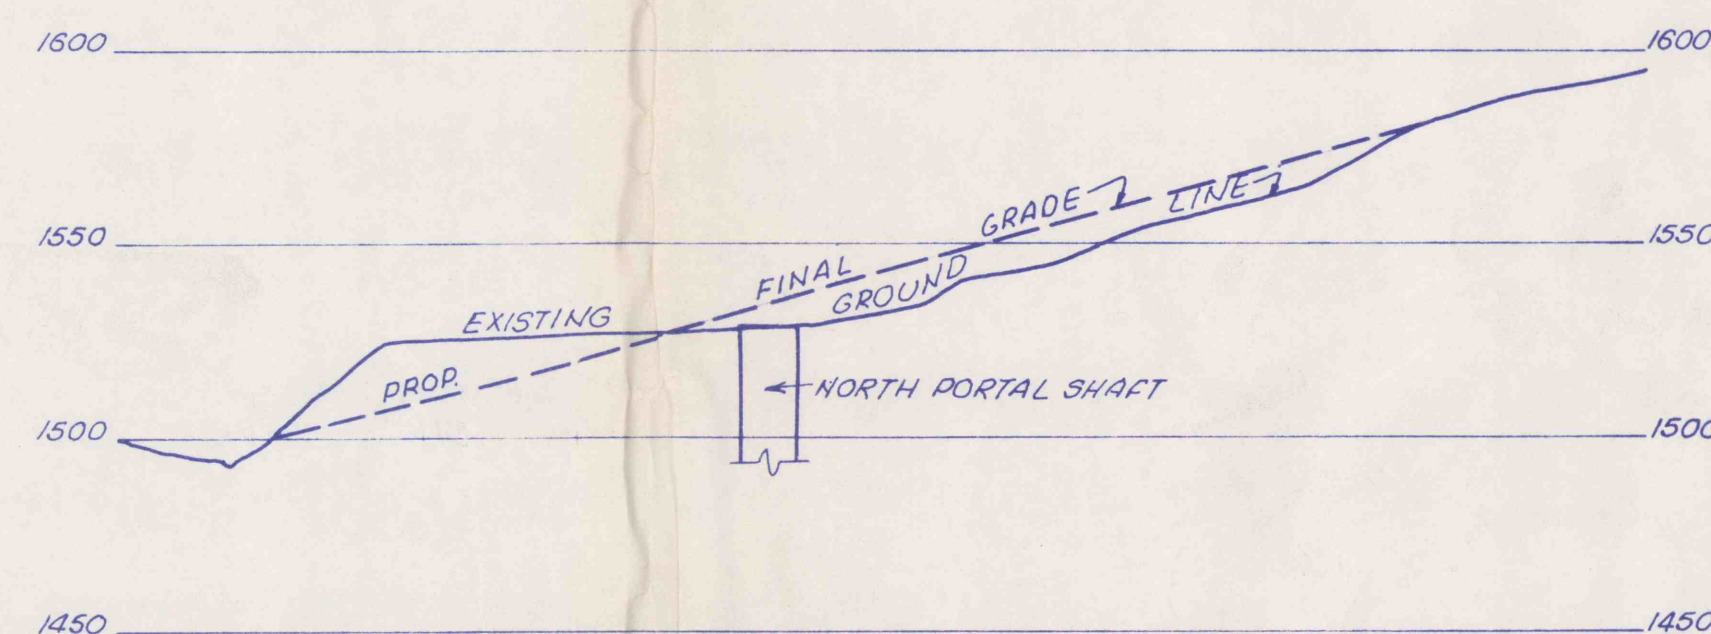

NORTH PORTAL SHAFT SITE
SCALE: 1"=50'

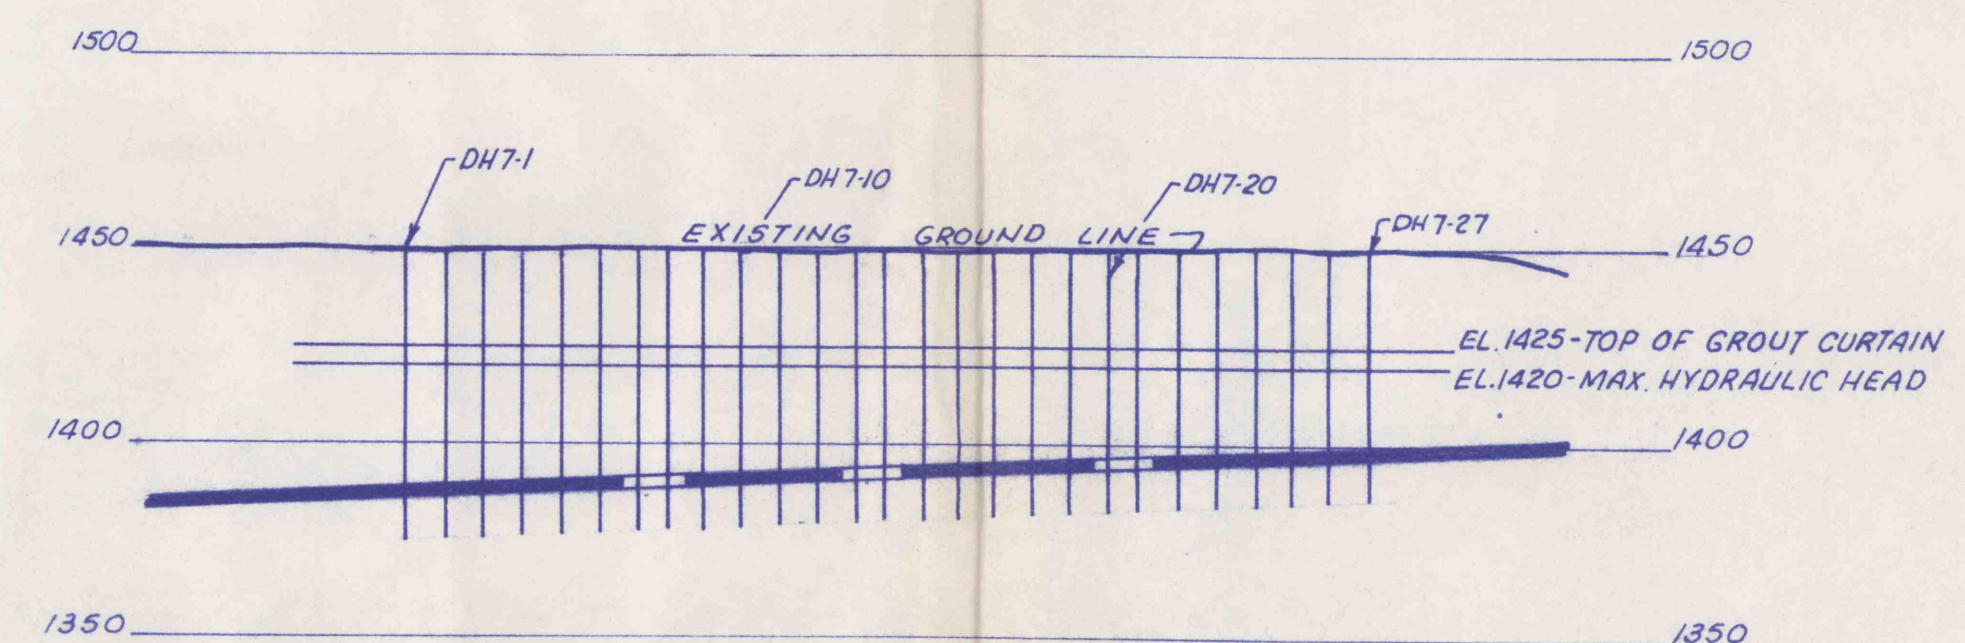

NOTE
 — 1500 — EXIST. CONTOURS
 — 1500 — FINAL CONTOURS
 + SOIL SAMPLE LOCATION
 MINE SEAL
 CLAY PLUG

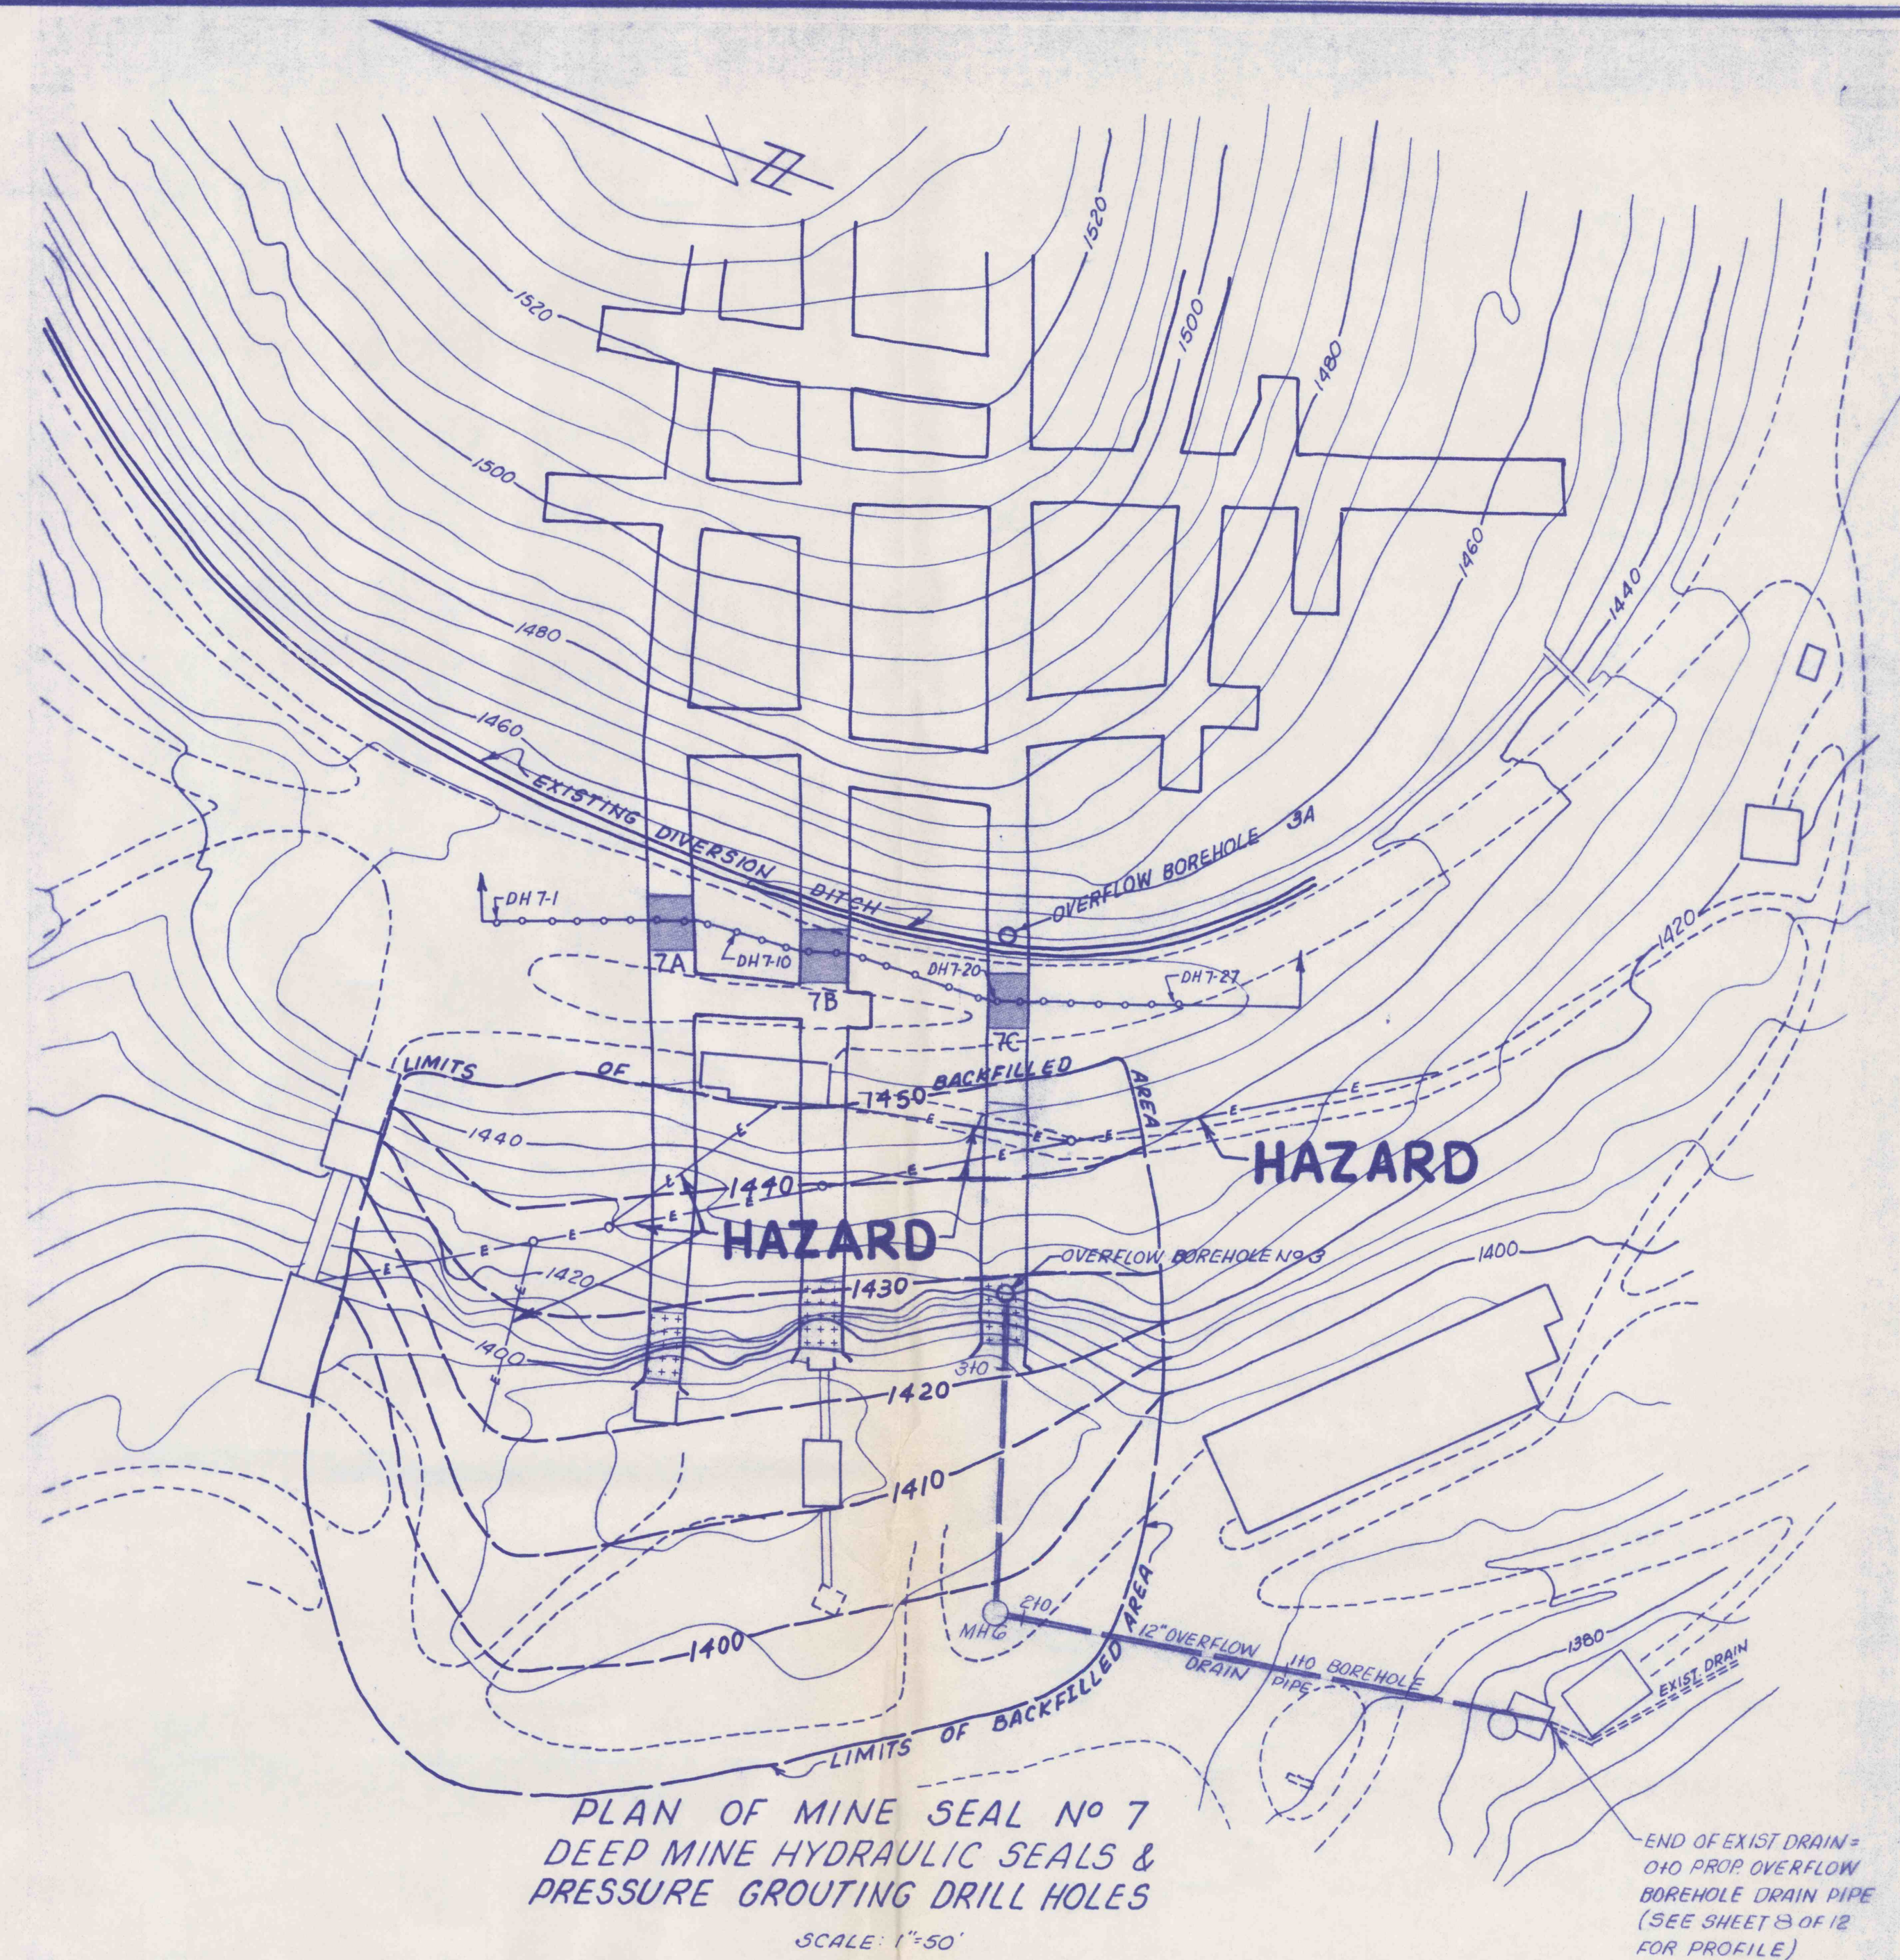

11-52-83 BDA
 MINE CLOSURE PLAN
 FOR
 LADY JANE COLLIERIES, INC.
 MINE SEAL AREA 7 &
 NORTH PORTAL SHAFT SITE
 HUSTON TWP, CLEARFIELD CO., PA.
 SCALE 1"=50' GWIN, DOBSON & FOREMAN, INC. SHEET NO. 7 of 12
 CONSULTING ENGINEERS
 ALTOONA, PENNSYLVANIA