



SECTION - H-H'

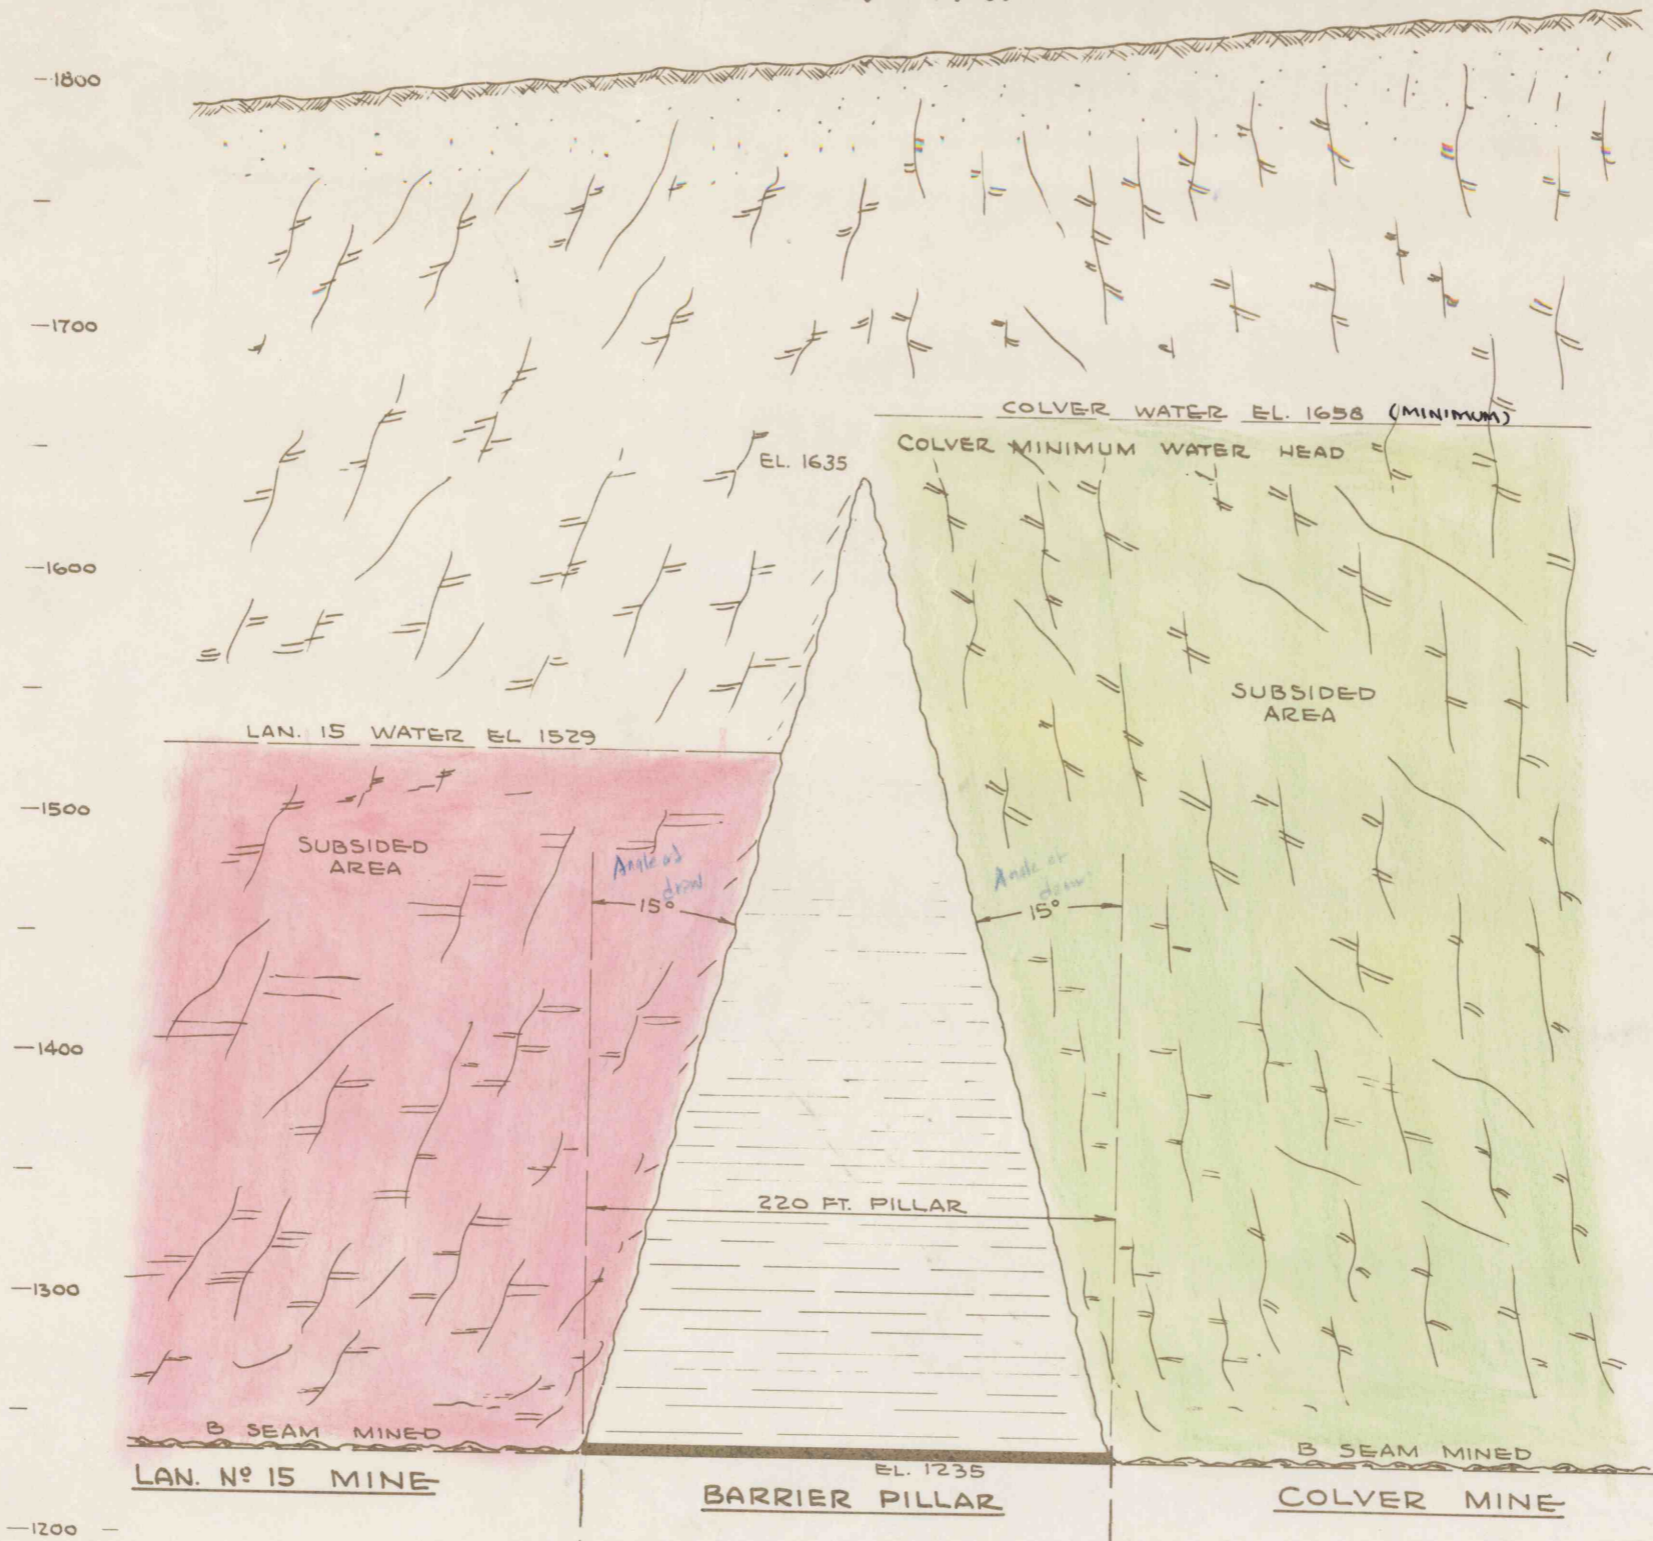

ELEVATION VIEW

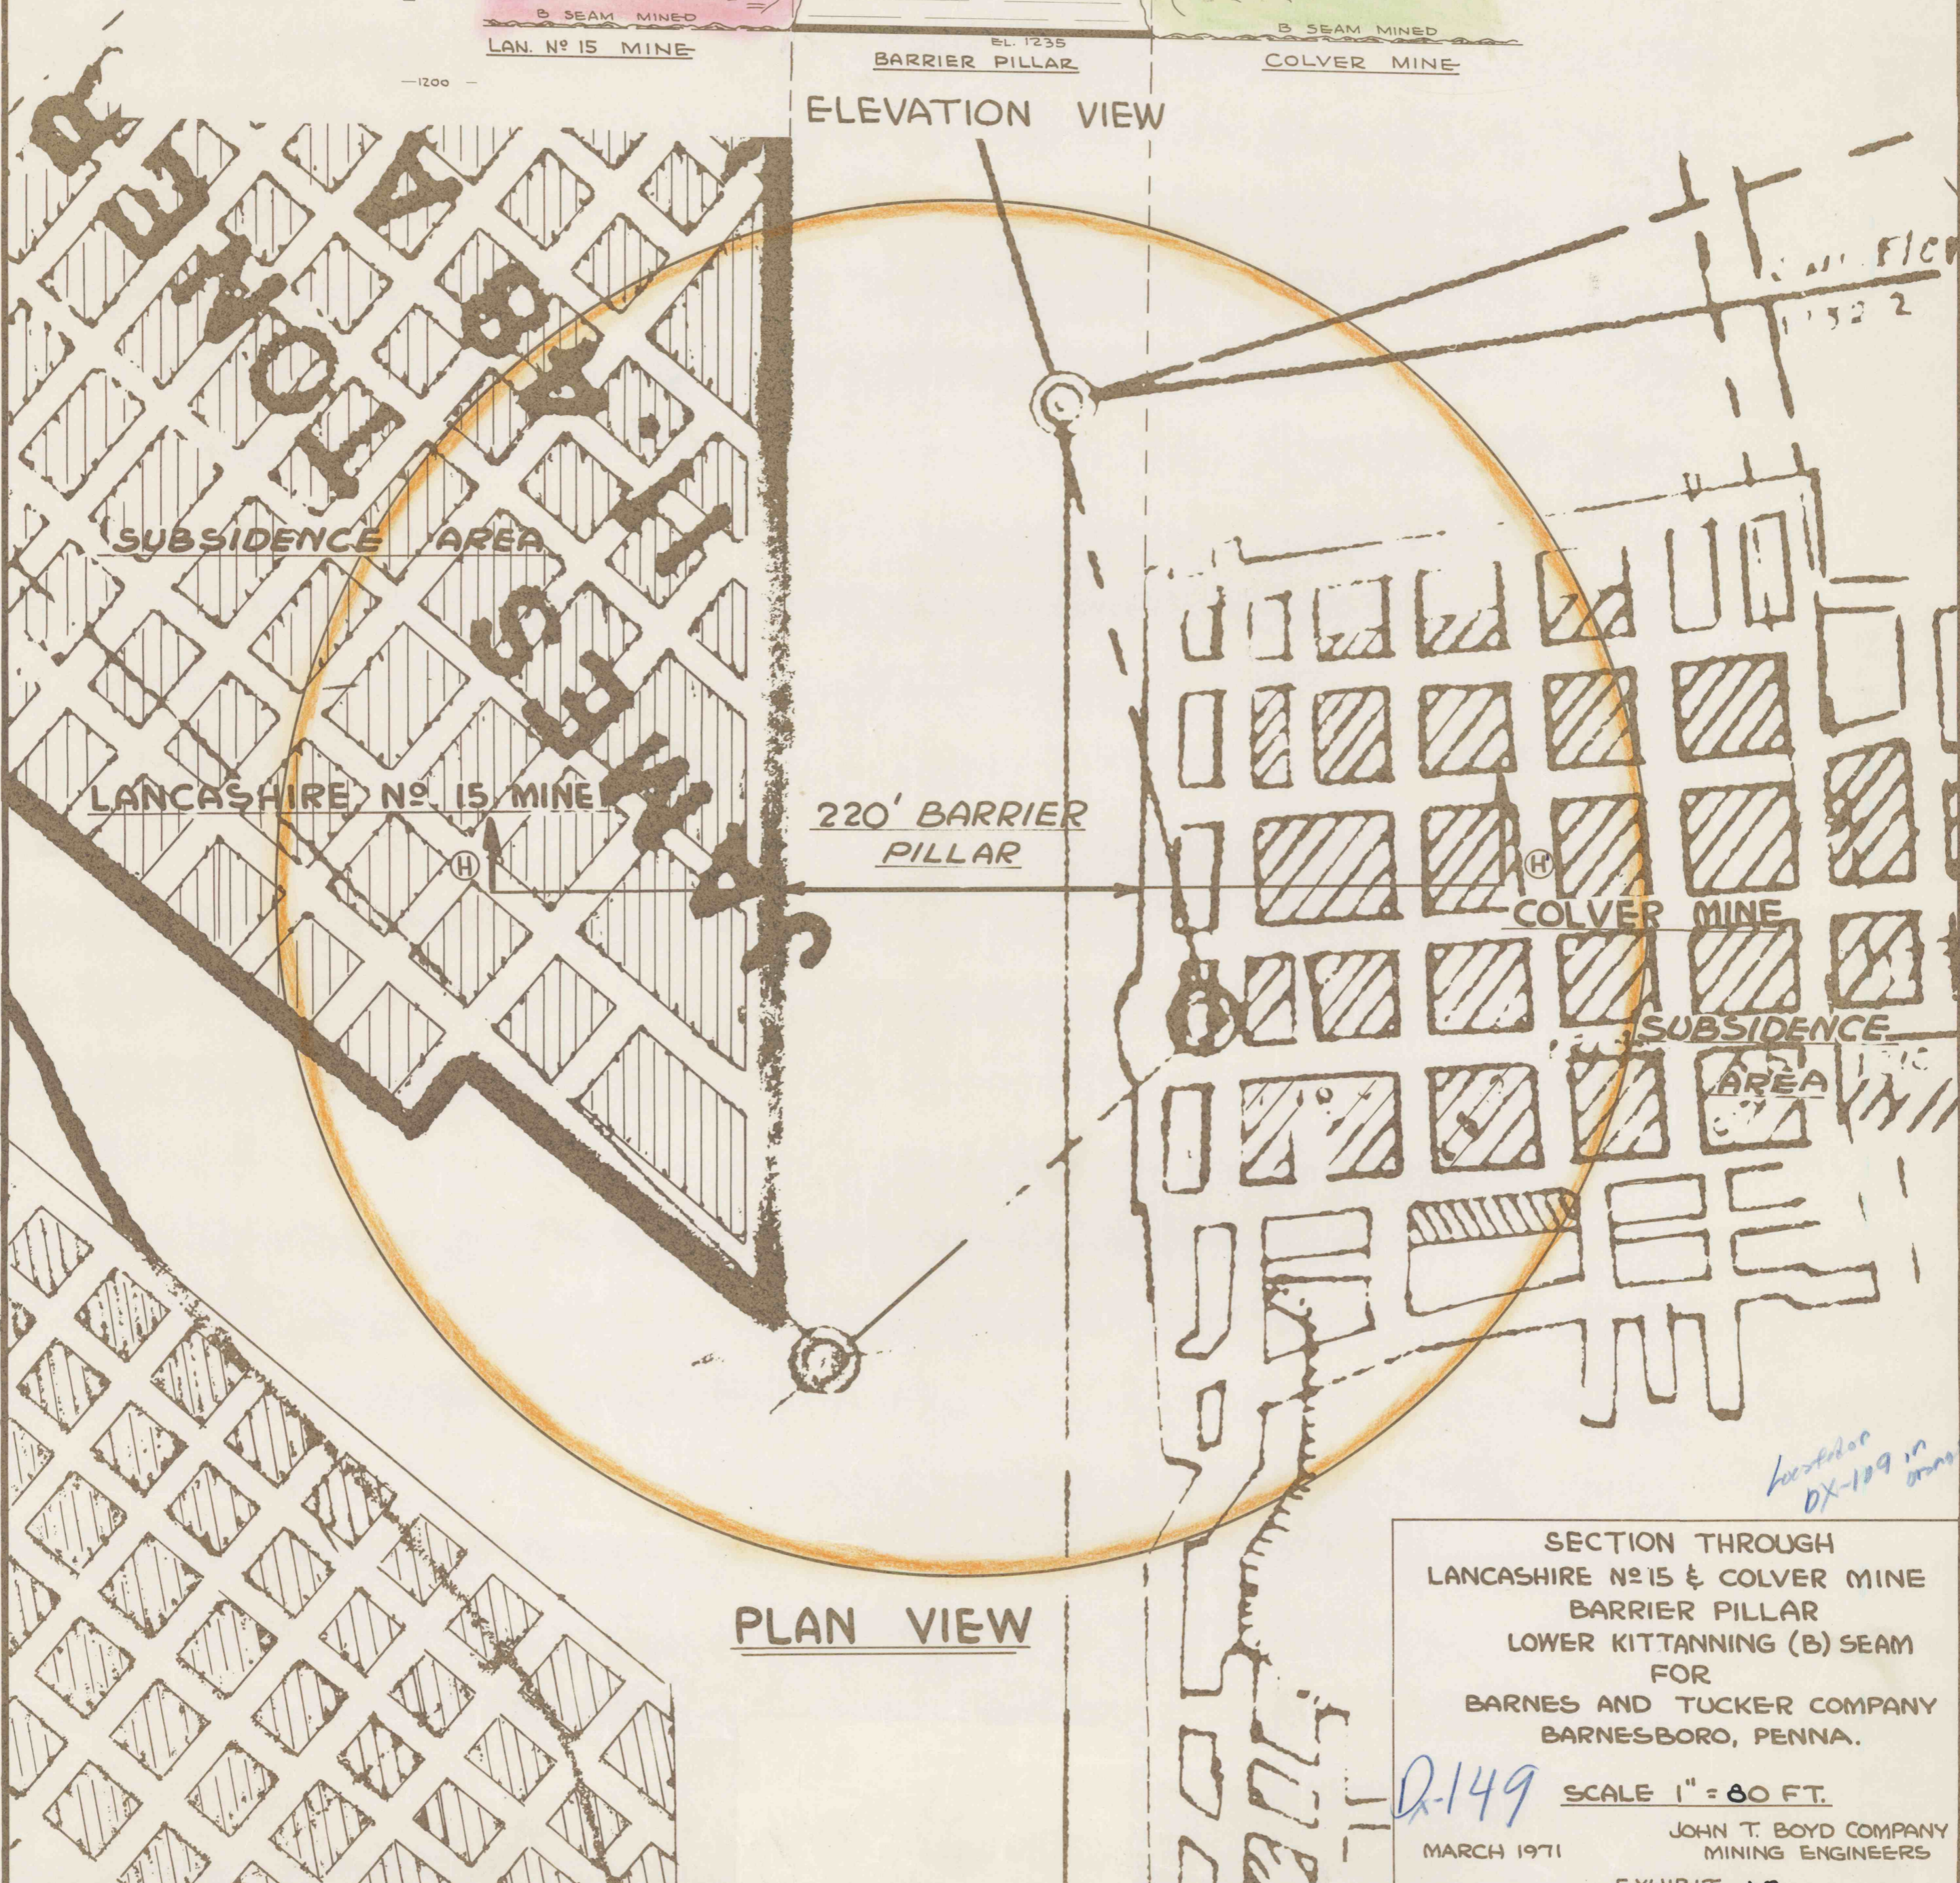

PLAN VIEW

SECTION THROUGH  
 LANCASHIRE NO. 15 & COLVER MINE  
 BARRIER PILLAR  
 LOWER KITTANNING (B) SEAM  
 FOR  
 BARNES AND TUCKER COMPANY  
 BARNESBORO, PENNA.

Q-149 SCALE 1" = 80 FT.

MARCH 1971

JOHN T. BOYD COMPANY  
 MINING ENGINEERS

EXHIBIT 10

*Location  
 DX-109 in  
 mine*