


LOCATION SKETCH

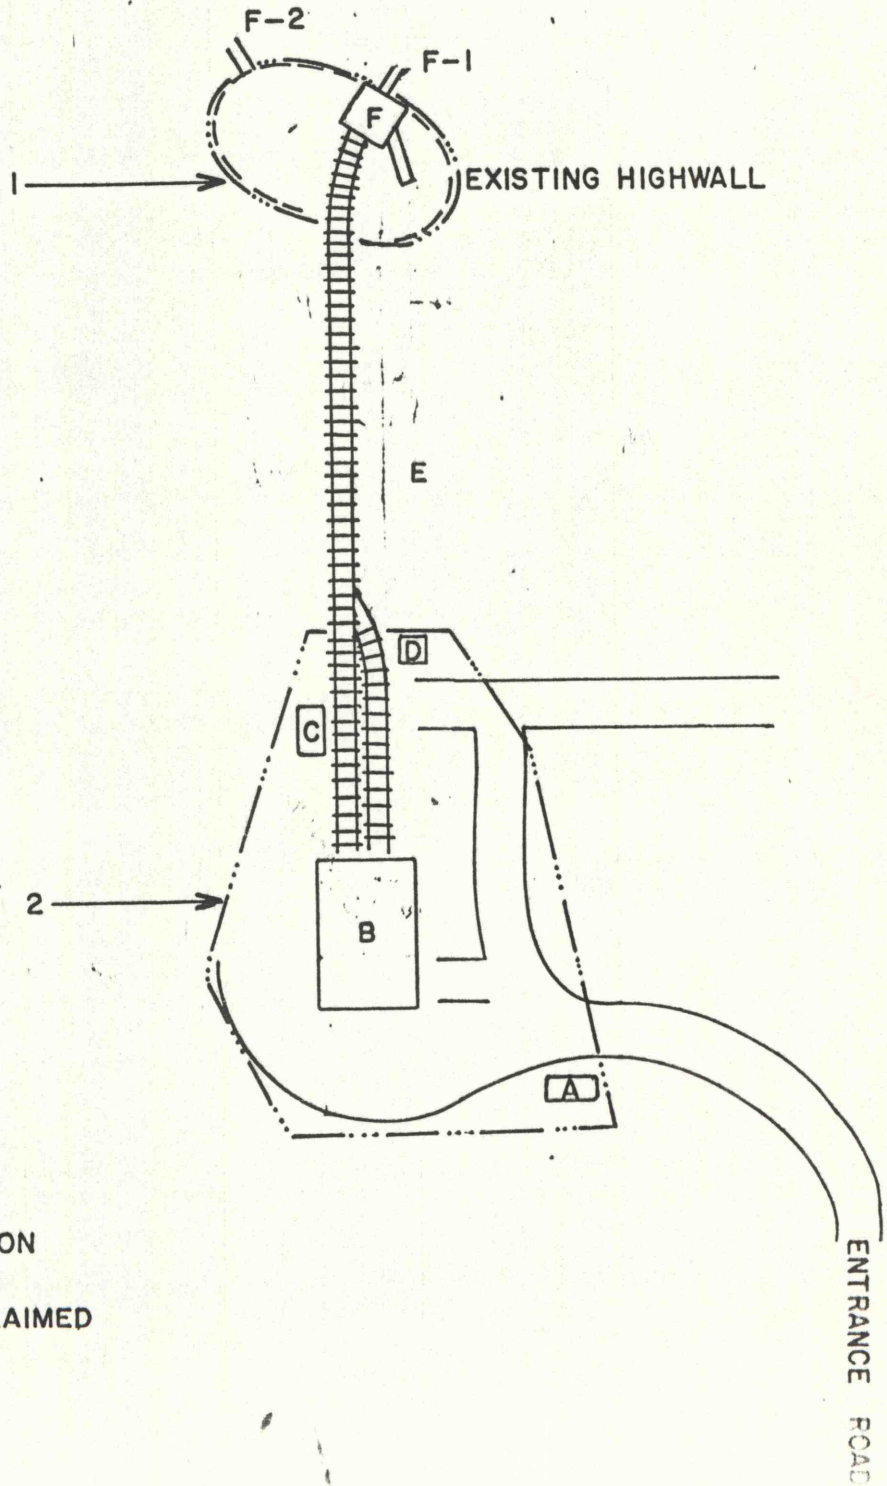

LEGEND

- B STRUCTURE LOCATION
- F-1 ENTRY LOCATION
- - - - AREA TO BE RECLAIMED

12-21-80