
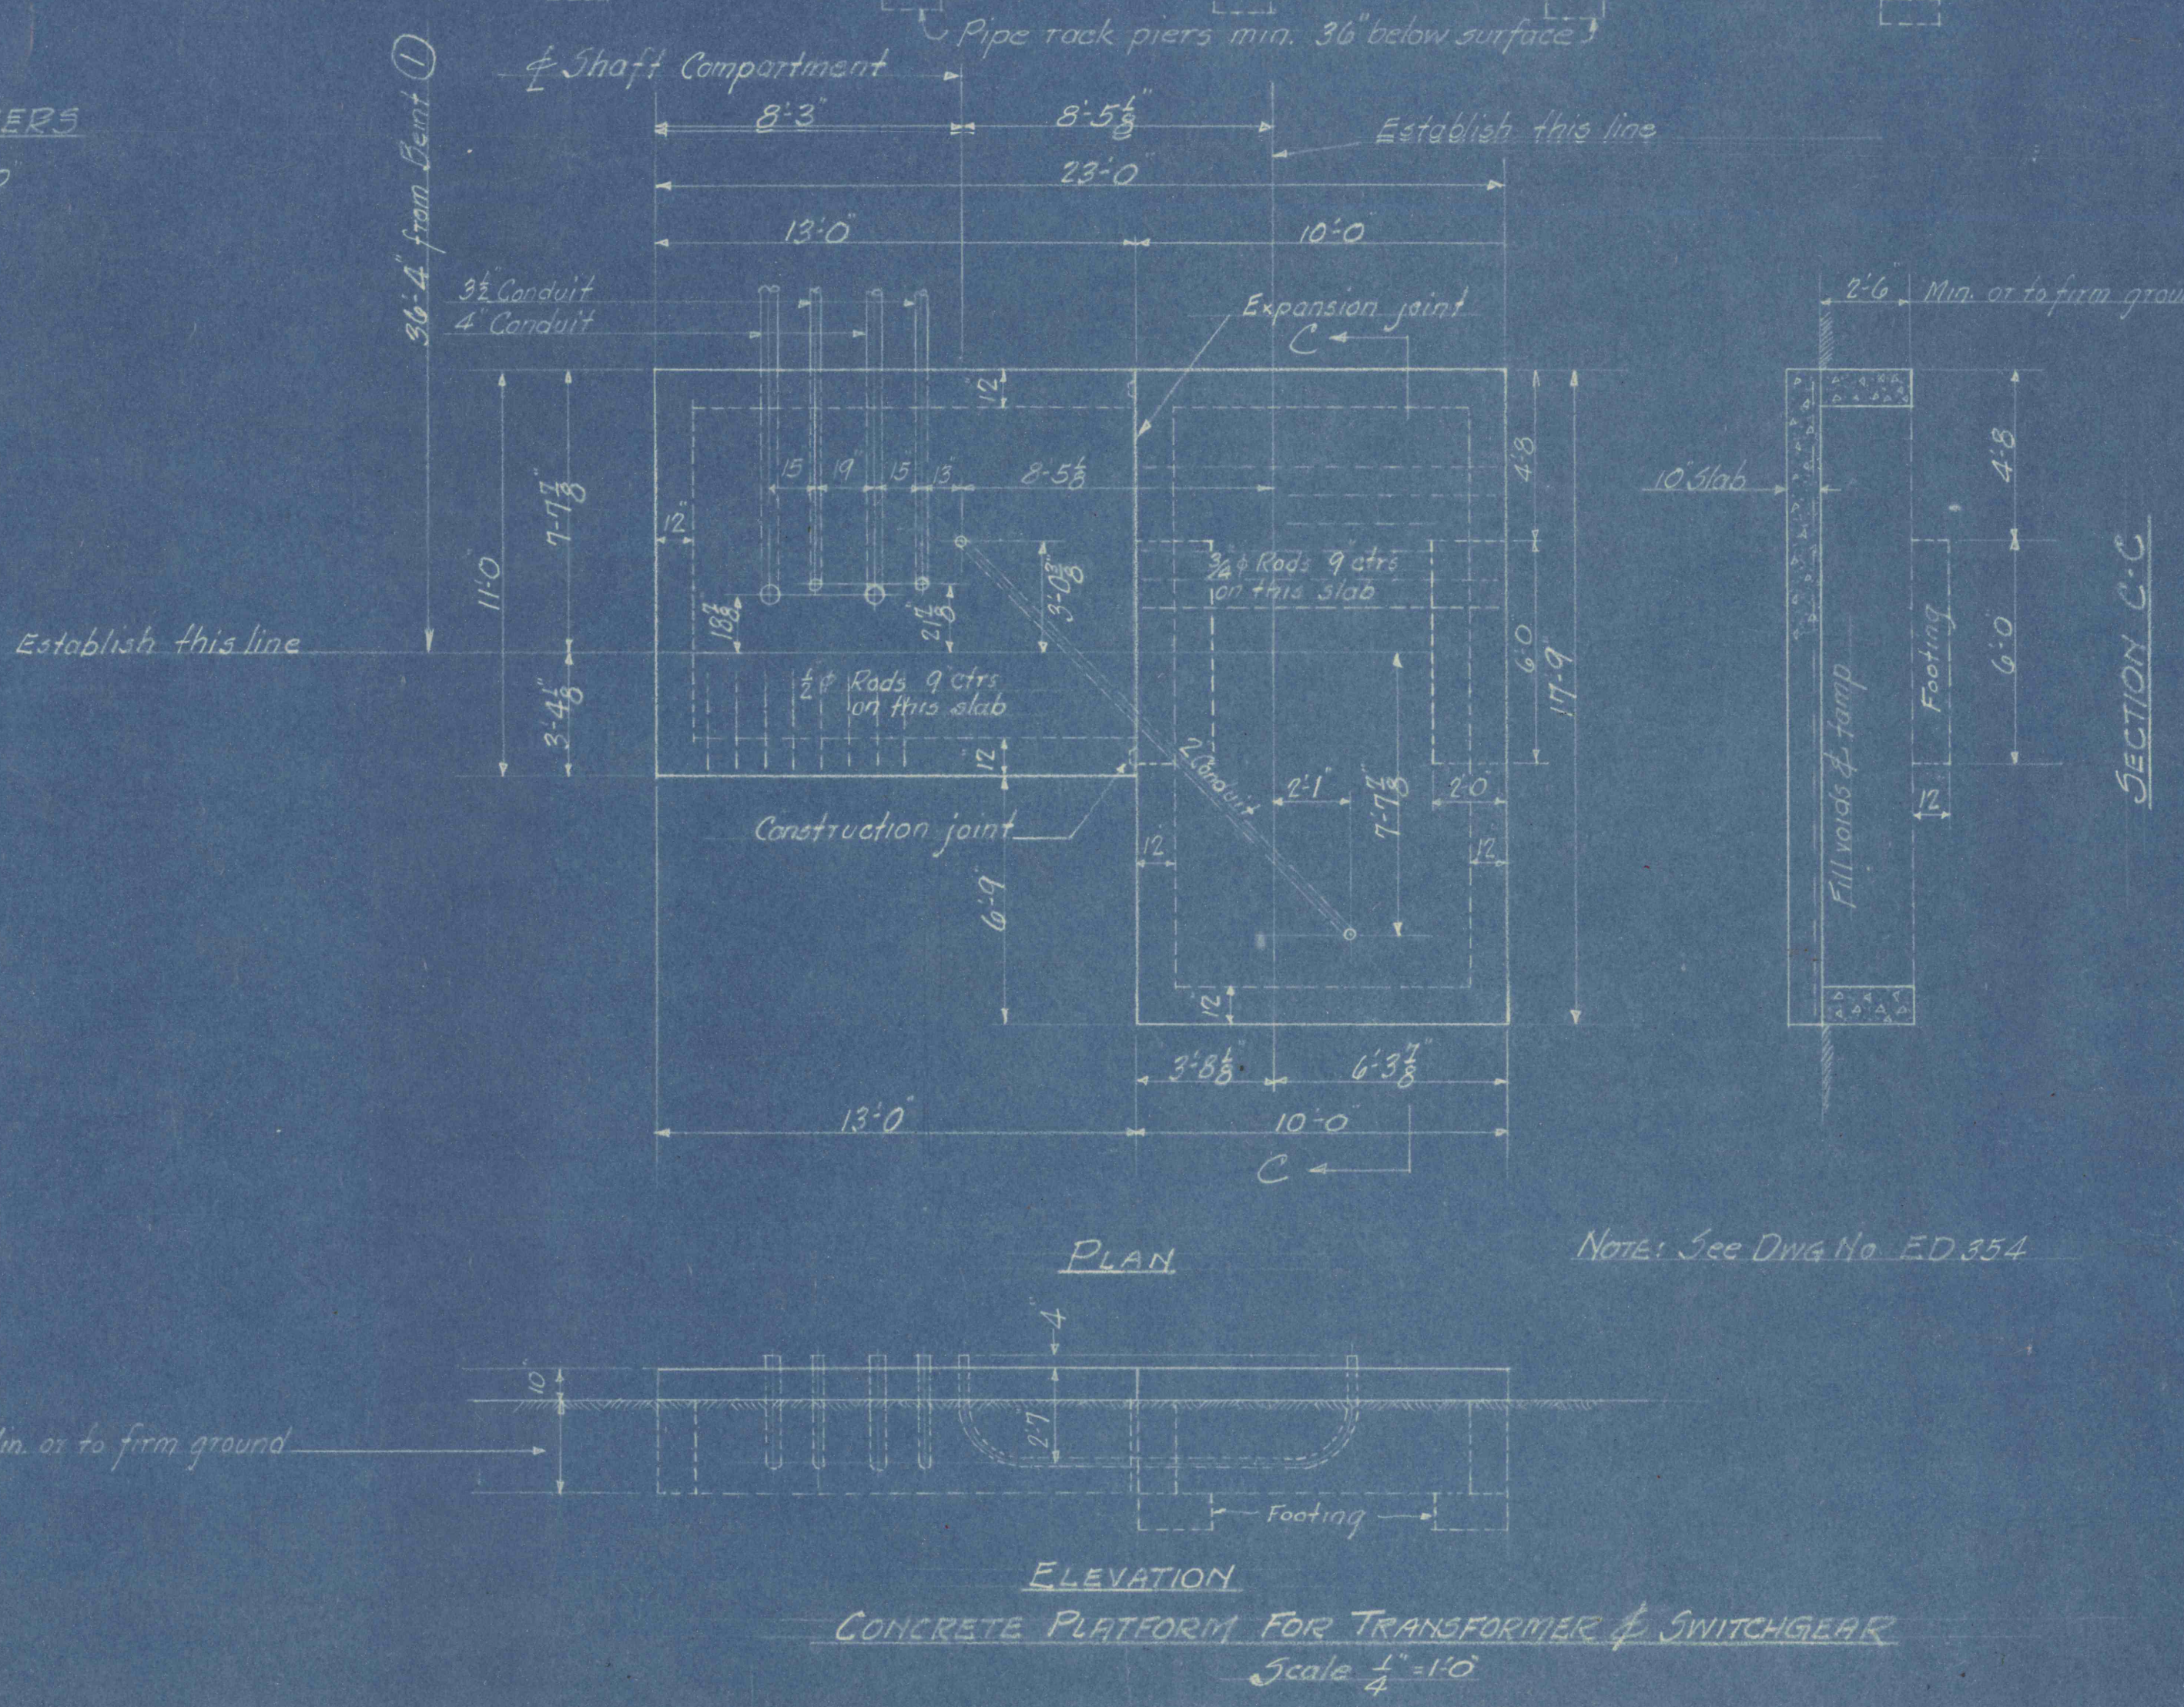
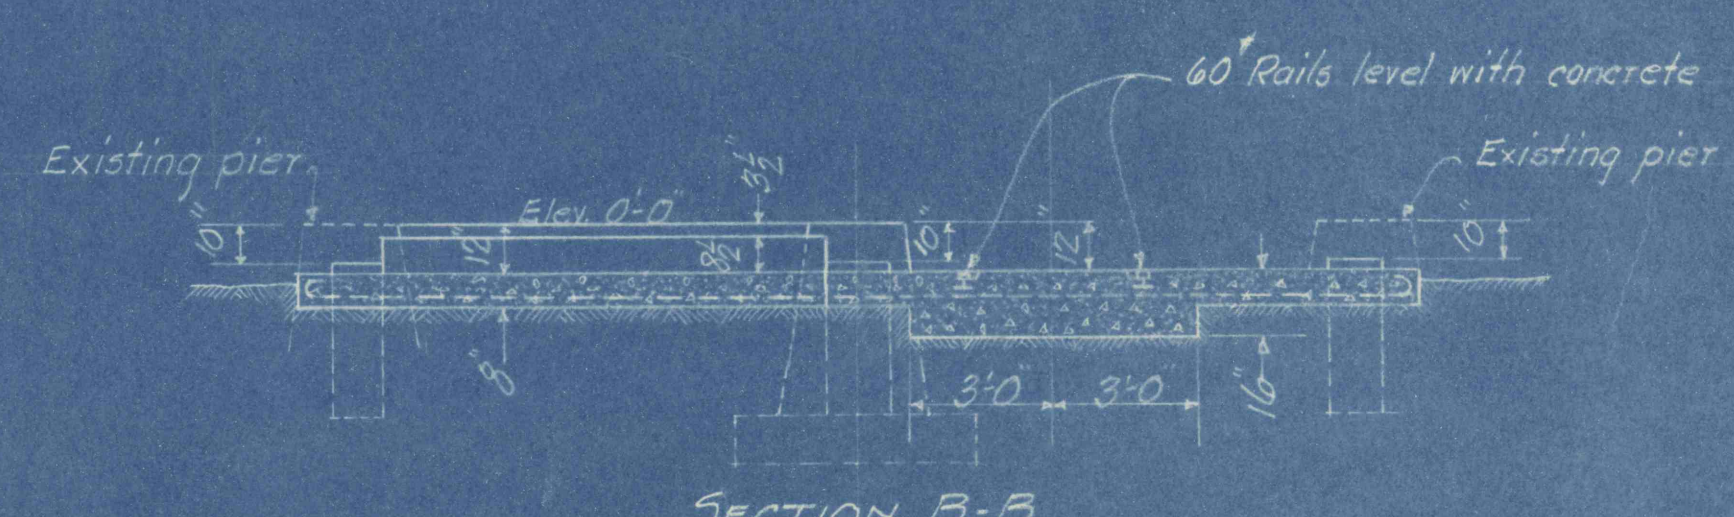
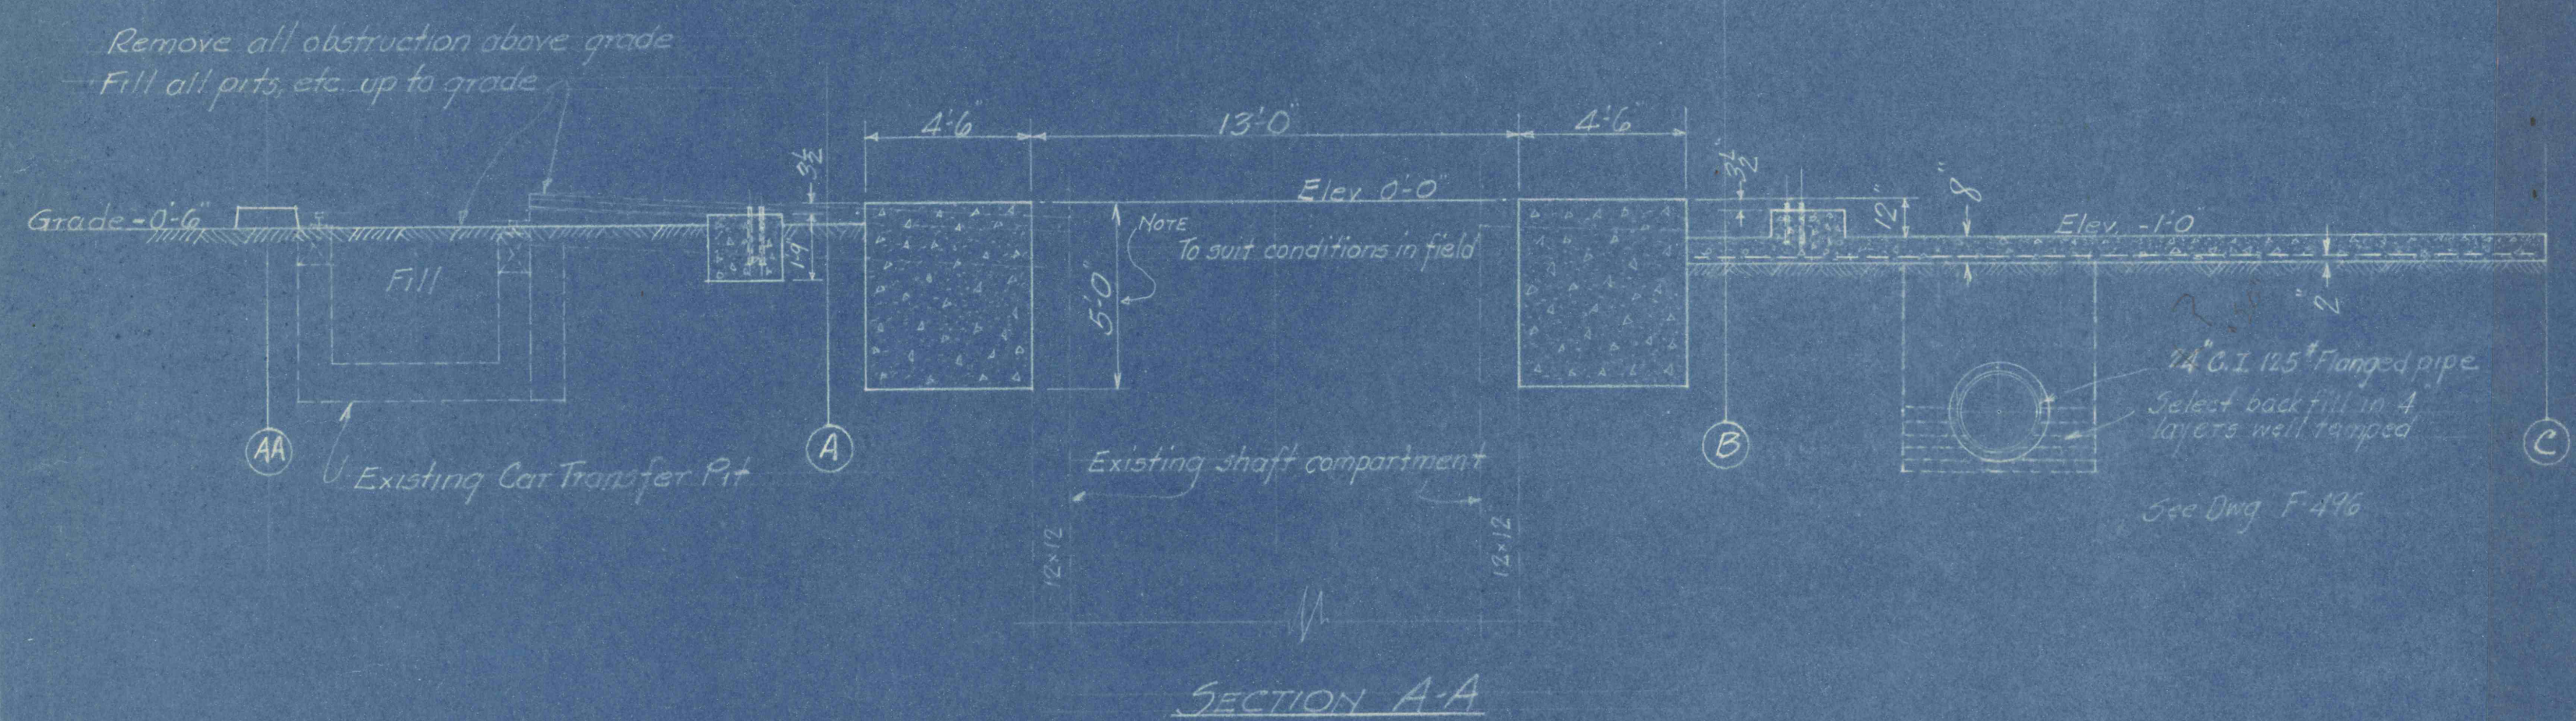
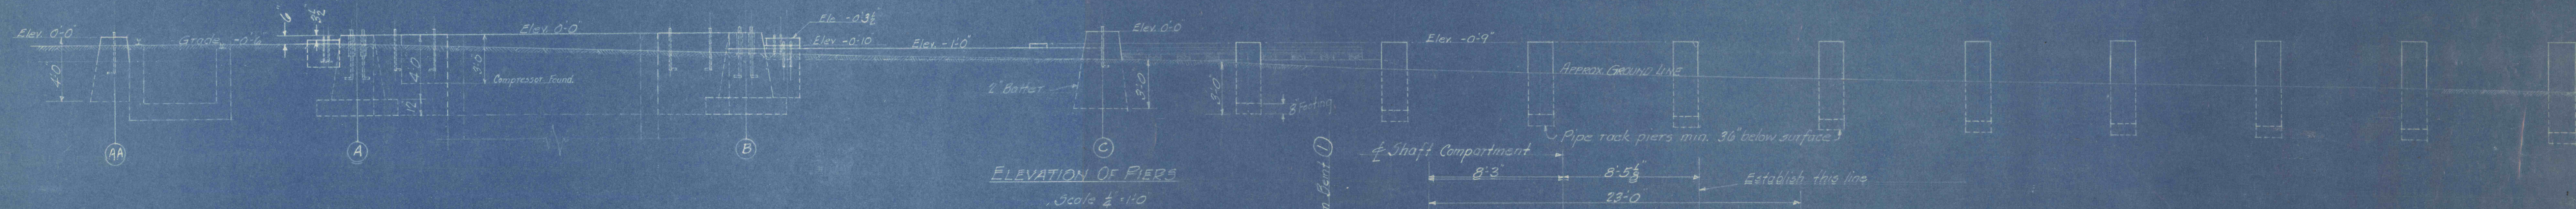


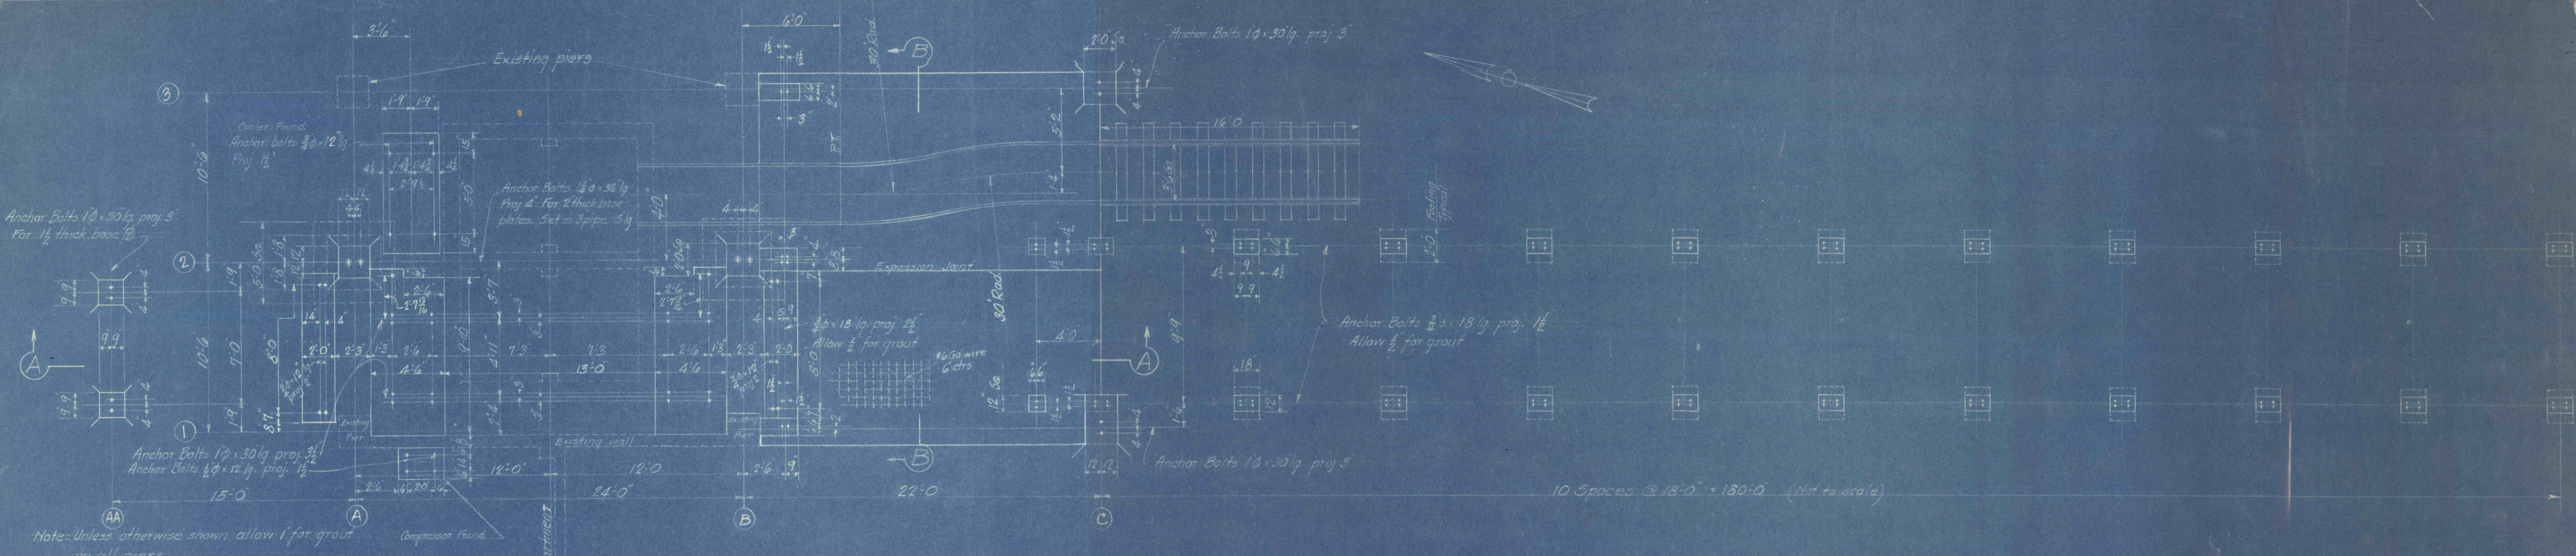

MF
MAR 10 1972

WJF
MAR 10 1972

LEHIGH COAL AND NAVIGATION CO
GREENWOOD P.O. SHAFT TOWER
DESCRIPTION - FOUNDATION FOR
TOWER P.O. SHAFT
DATE 12-18-67
DRAWING NO.
4424