


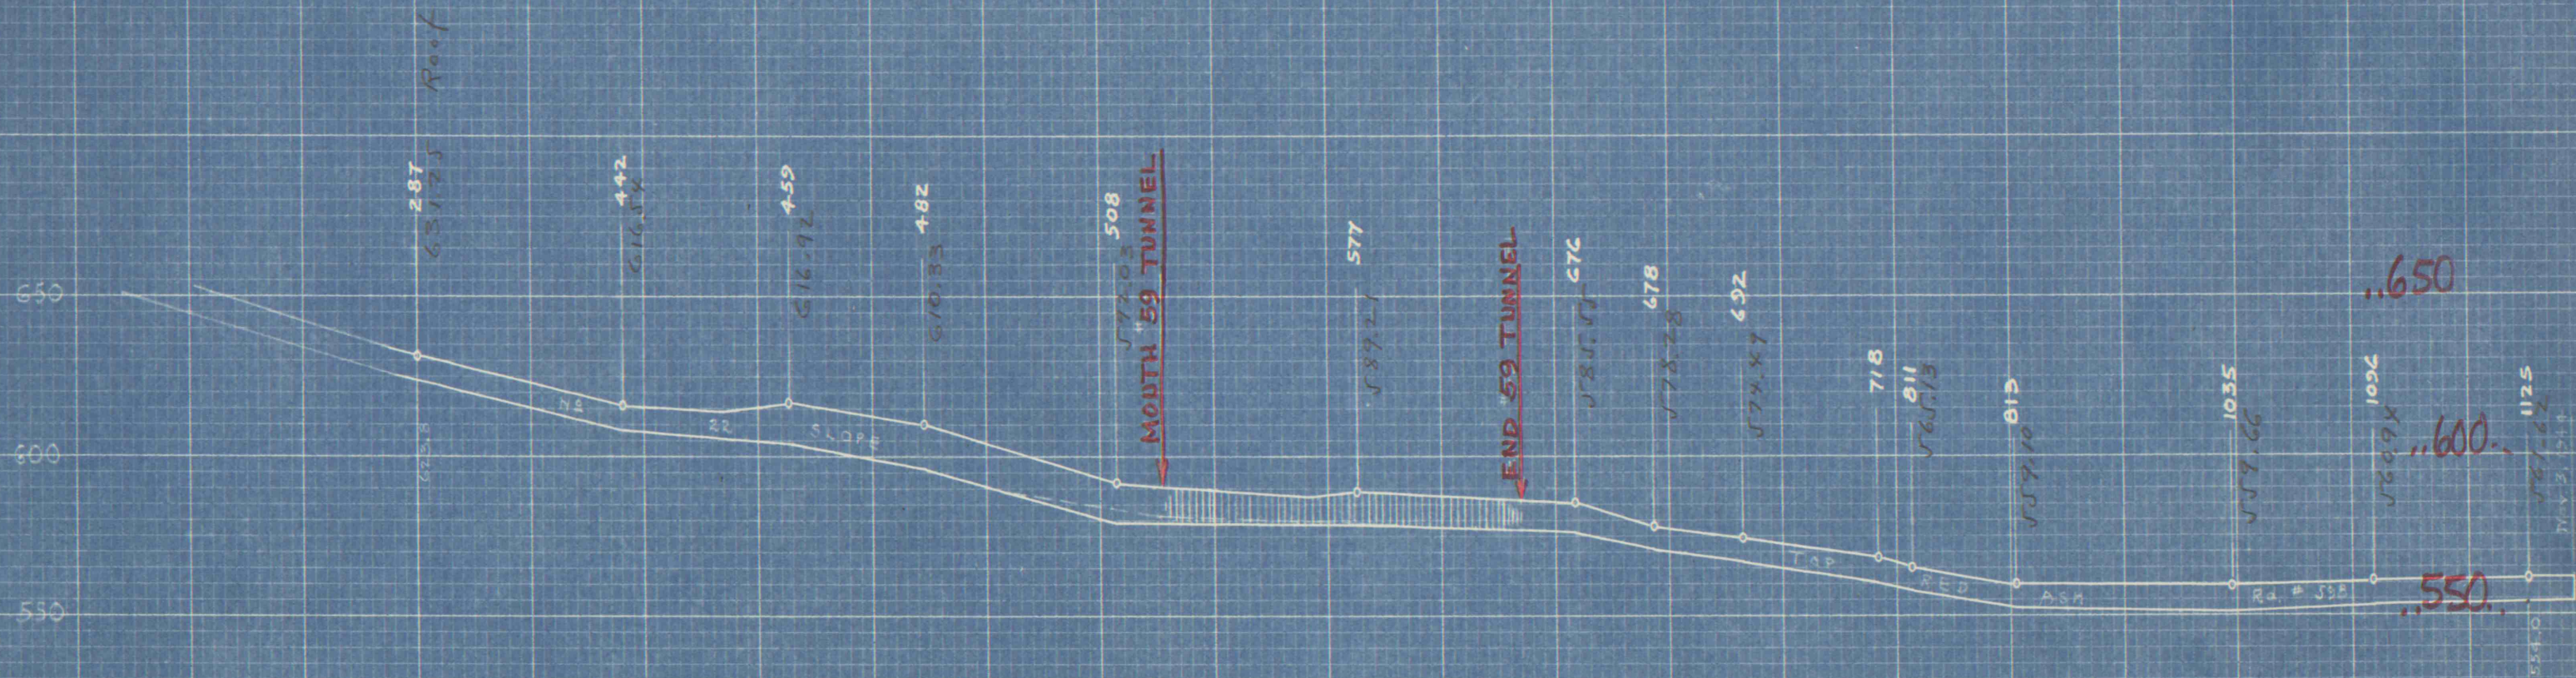

CROSS SECTION OF

NO. 22 SLOPE THRU NO. 59 TUNNEL AND RD. 598 T.R.A.
FRANKLIN COAL MINING CO.,
Scale: 1" = 50' ... 11-13-1944.