
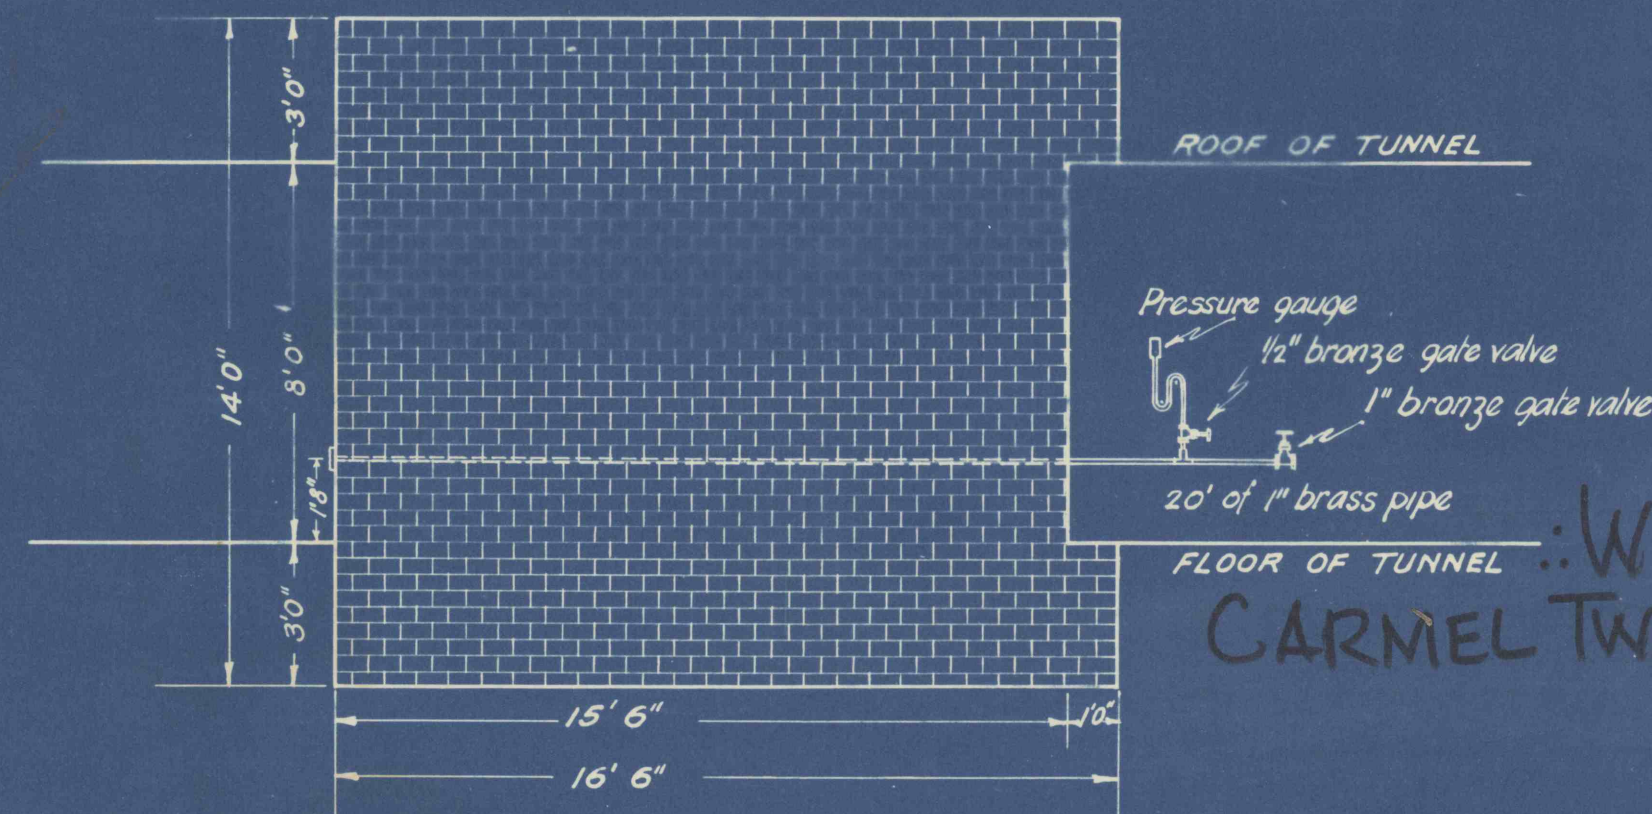


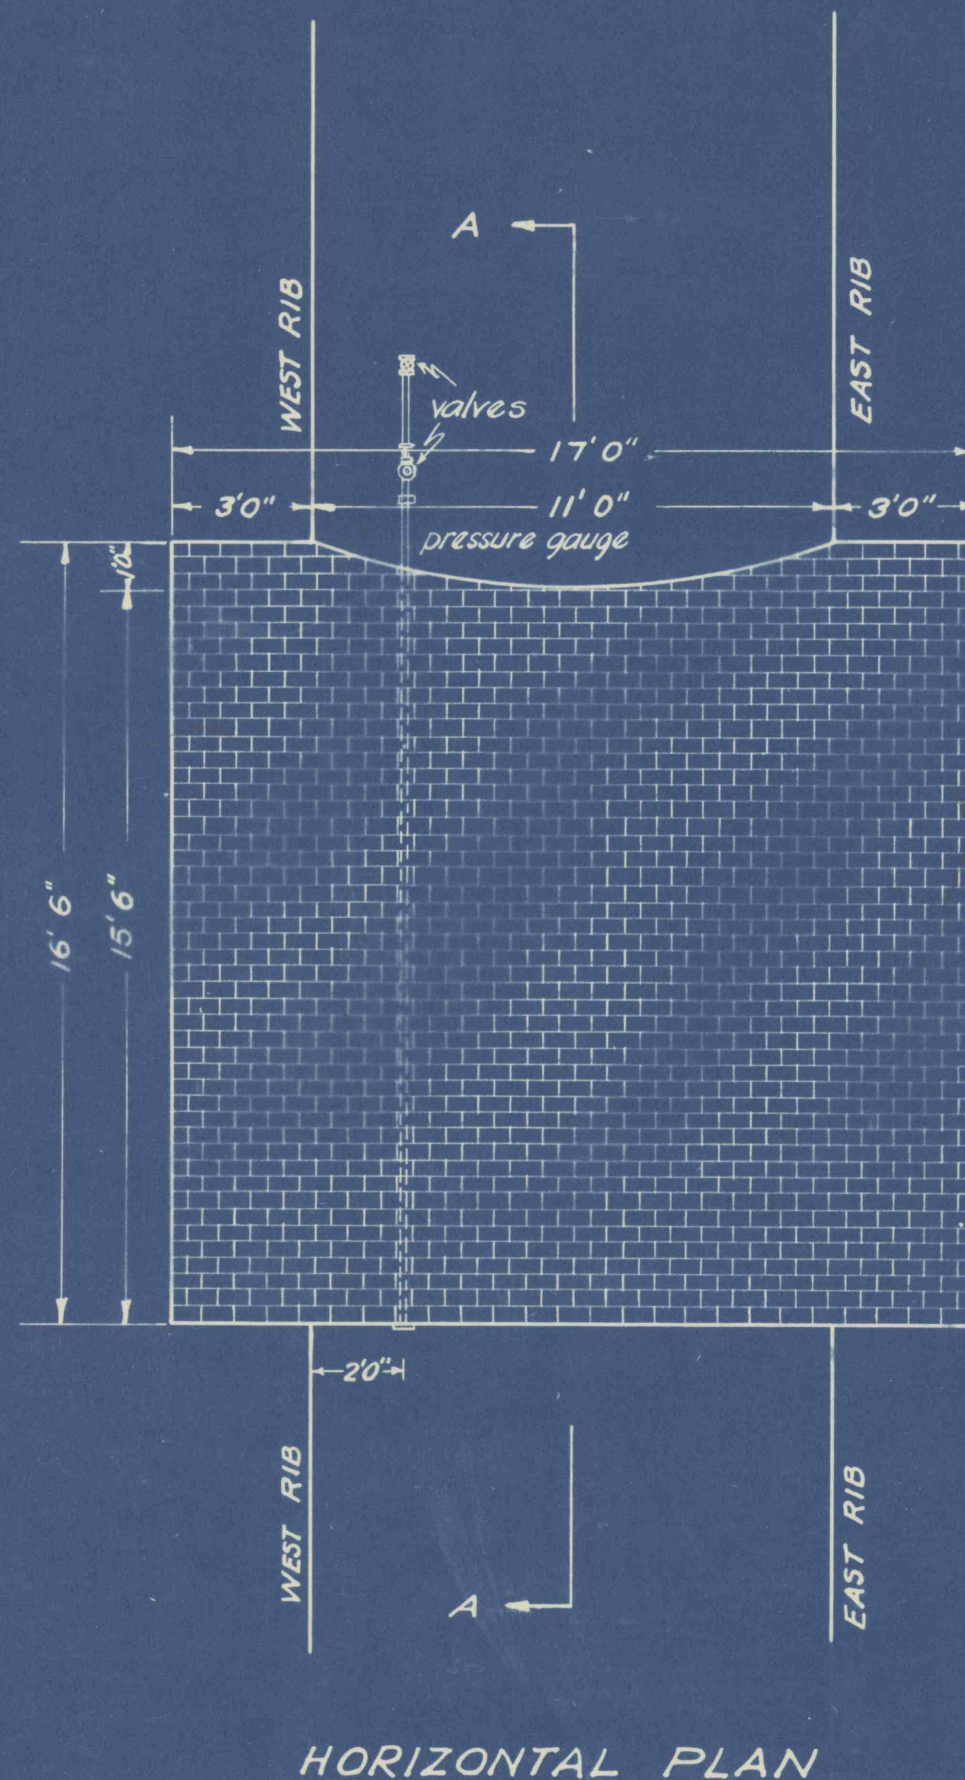

DAM No. 1

NOTE:-

Maximum Elevation of Overflow = 1338 Ft.
Head against dam = 449 Ft.
Dam designed for head of 449 Ft.

Probable Elevation of Overflow = 1235 Ft.
Head against dam = 346 Ft.

Western Middle Field.
CARMEL TWP., NORTHUMBERLAND CO., PA.

MF= FEB 28 1975

PLAN NO. 3

REVISION	DATE	REVISION NUMBER	NUMBER OF CHANGES	PHILADELPHIA & READING COAL & IRON CO.
				ASHLAND, PA.
				LOCUST GAP COLLIERY
				Plan and Section of Proposed #1
				Brick Dam in 3 rd Level Tunnel - 449 ft. head
				DRAWN G.A.S. TRACED G.J.C. SCALE 1/4" = 1'
				CHECKED DATE
				APPROVED FILE No. 2 3/39
				SHEET No. OF