
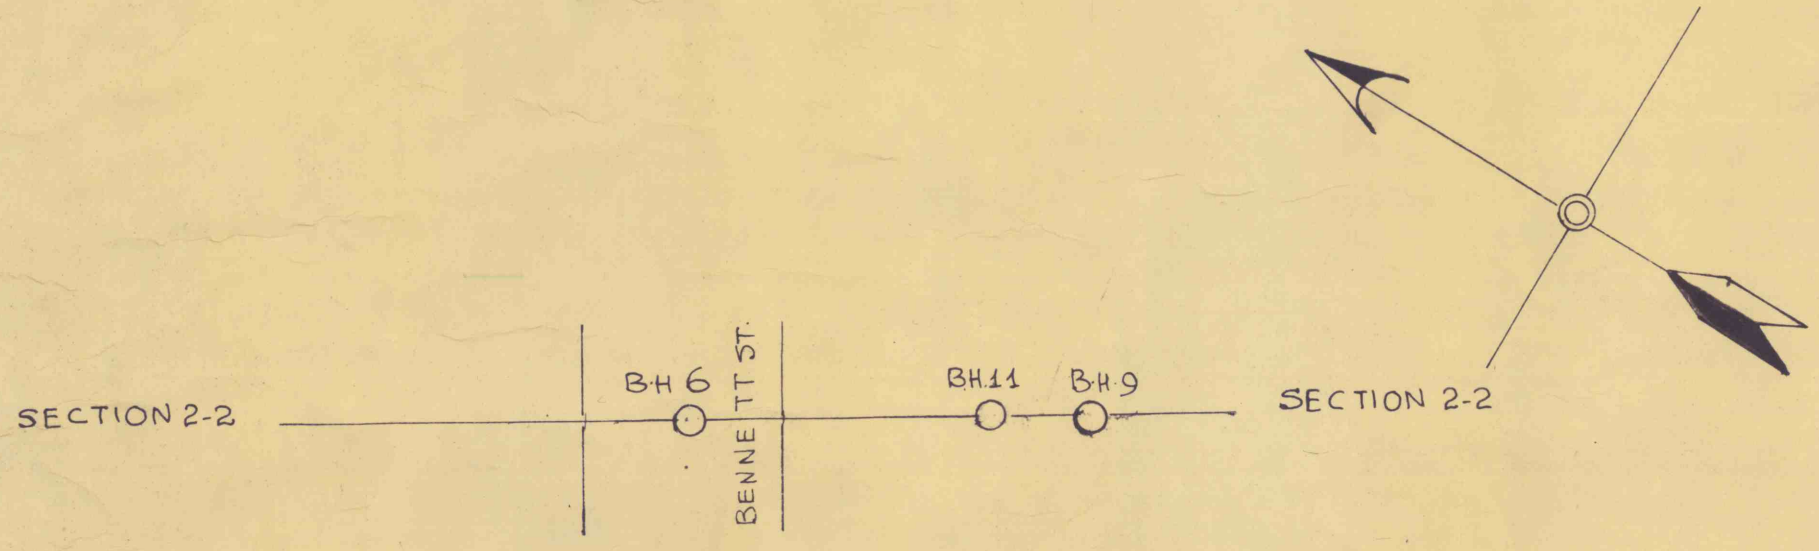
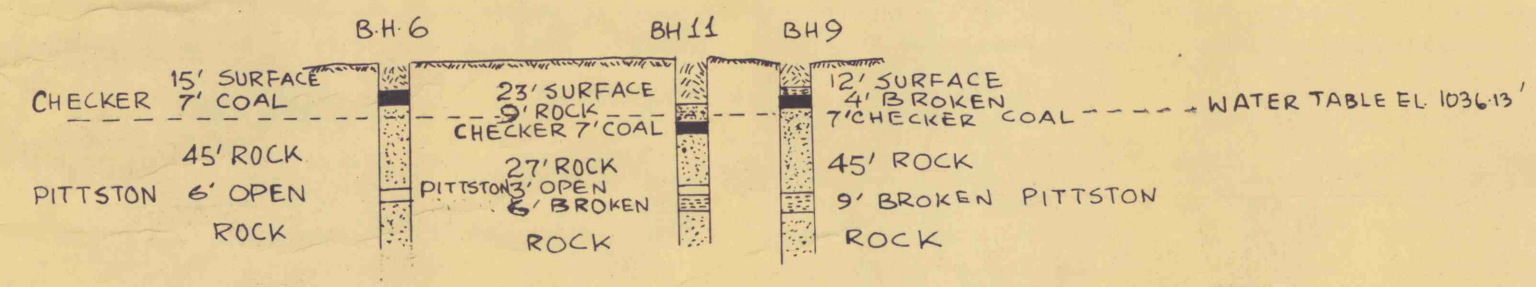
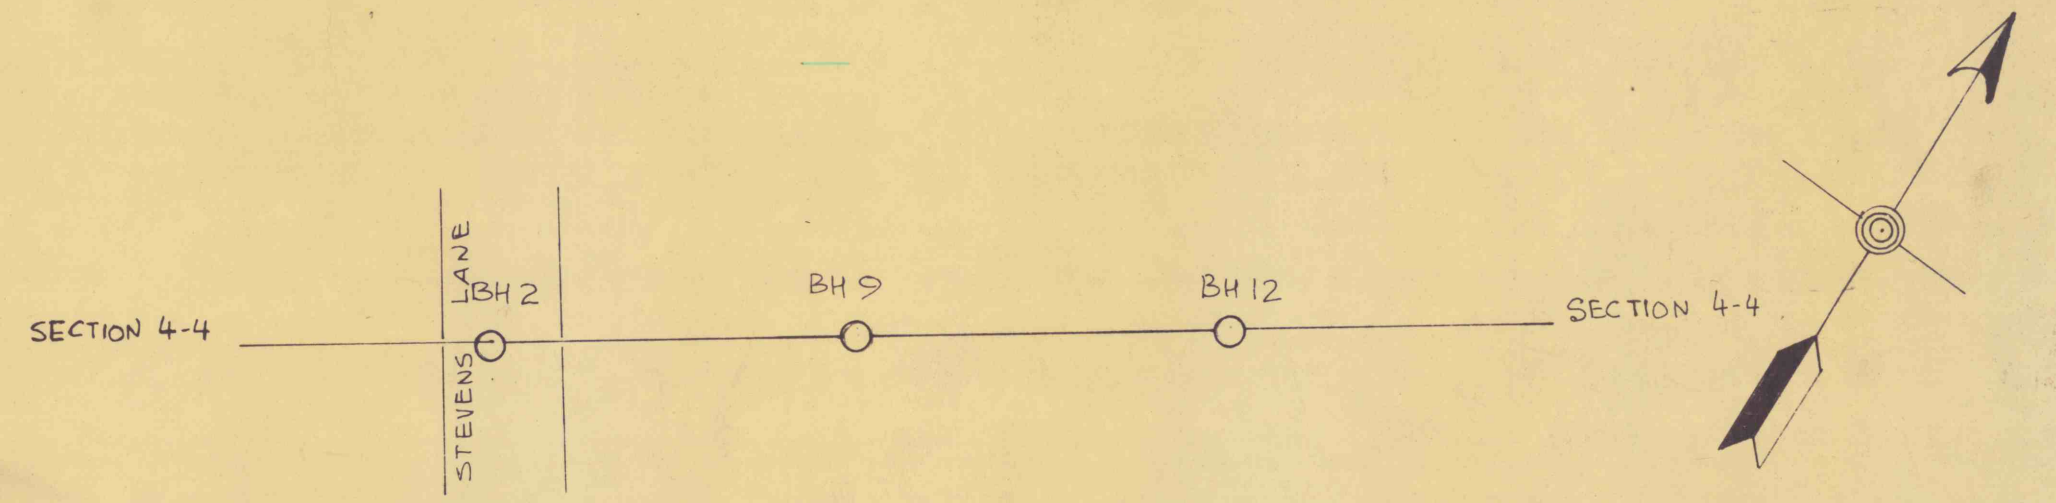
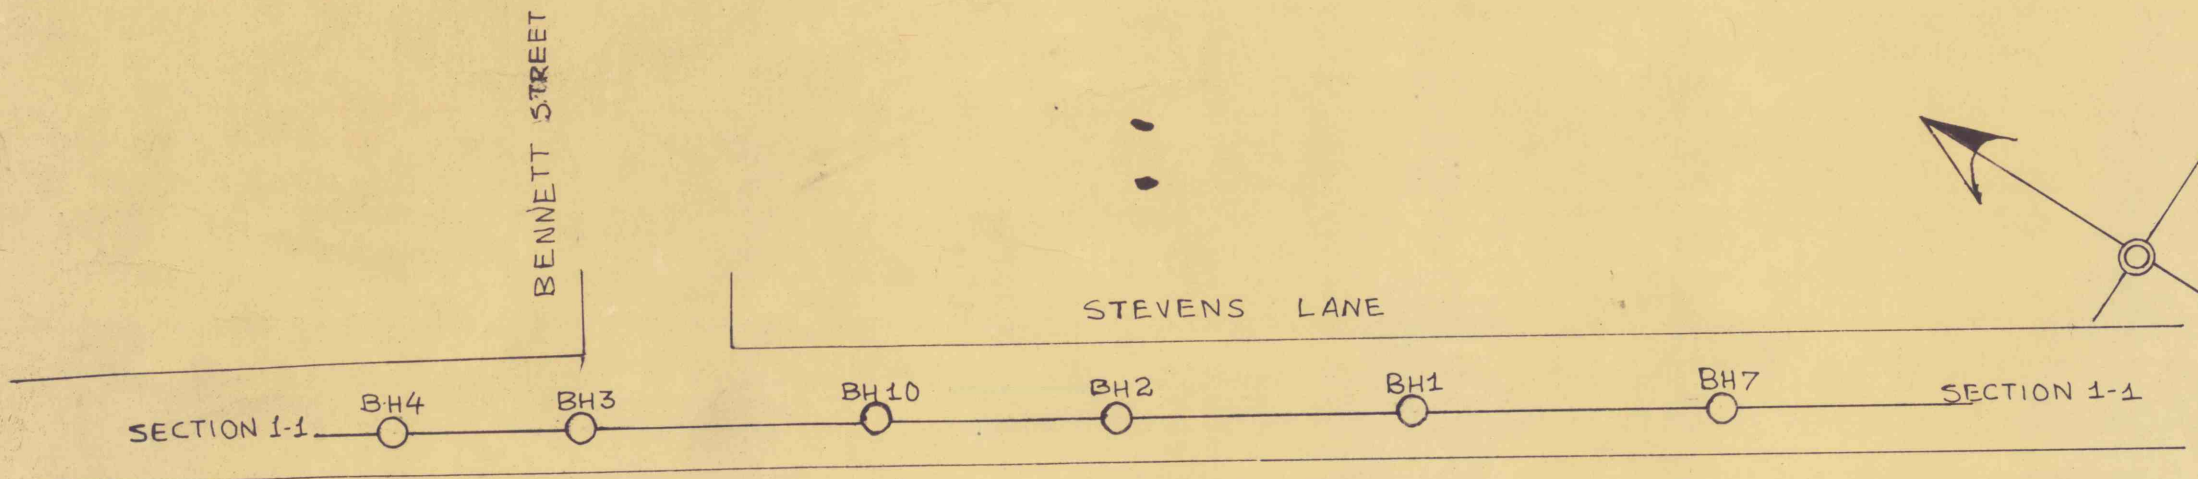
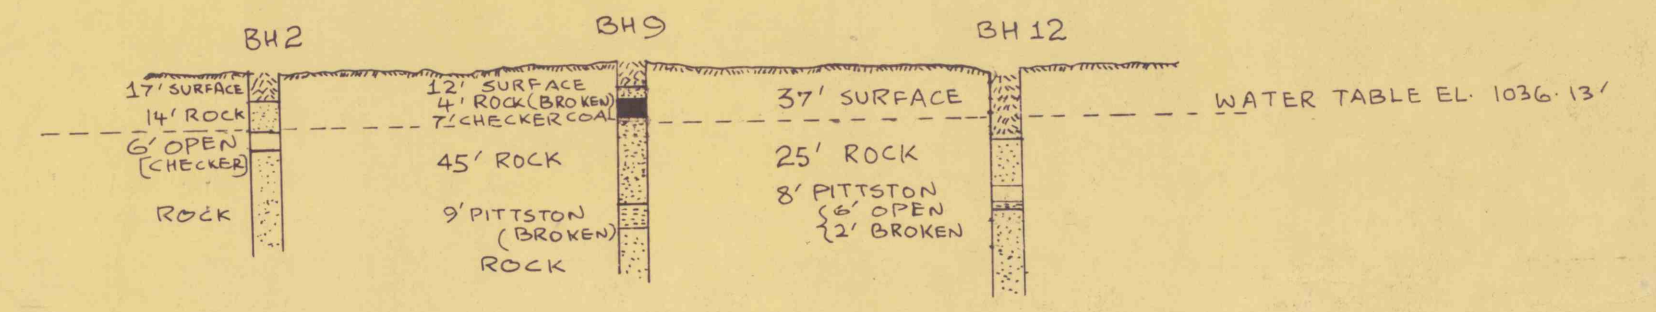
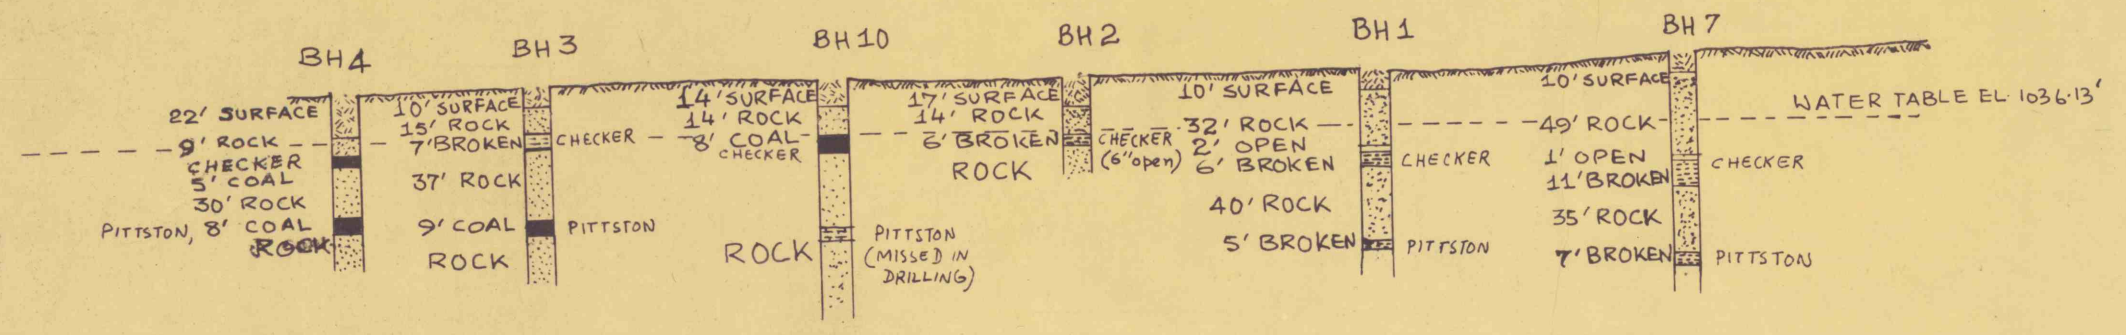


EXPLORATORY DRILLING
PROJECT No. SL 442-A
EXETER BOROUGH, LUZERNE COUNTY, PA.

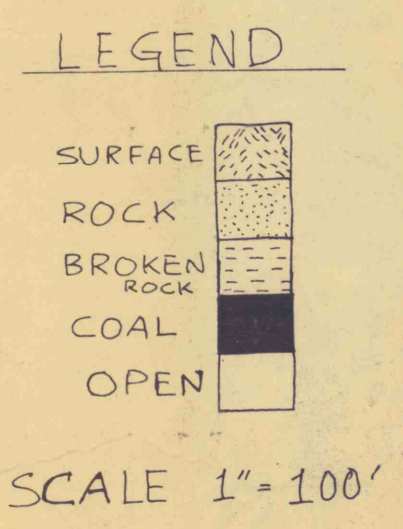

2001702 22050 A SPY -12 gilling - protocol 4x3