


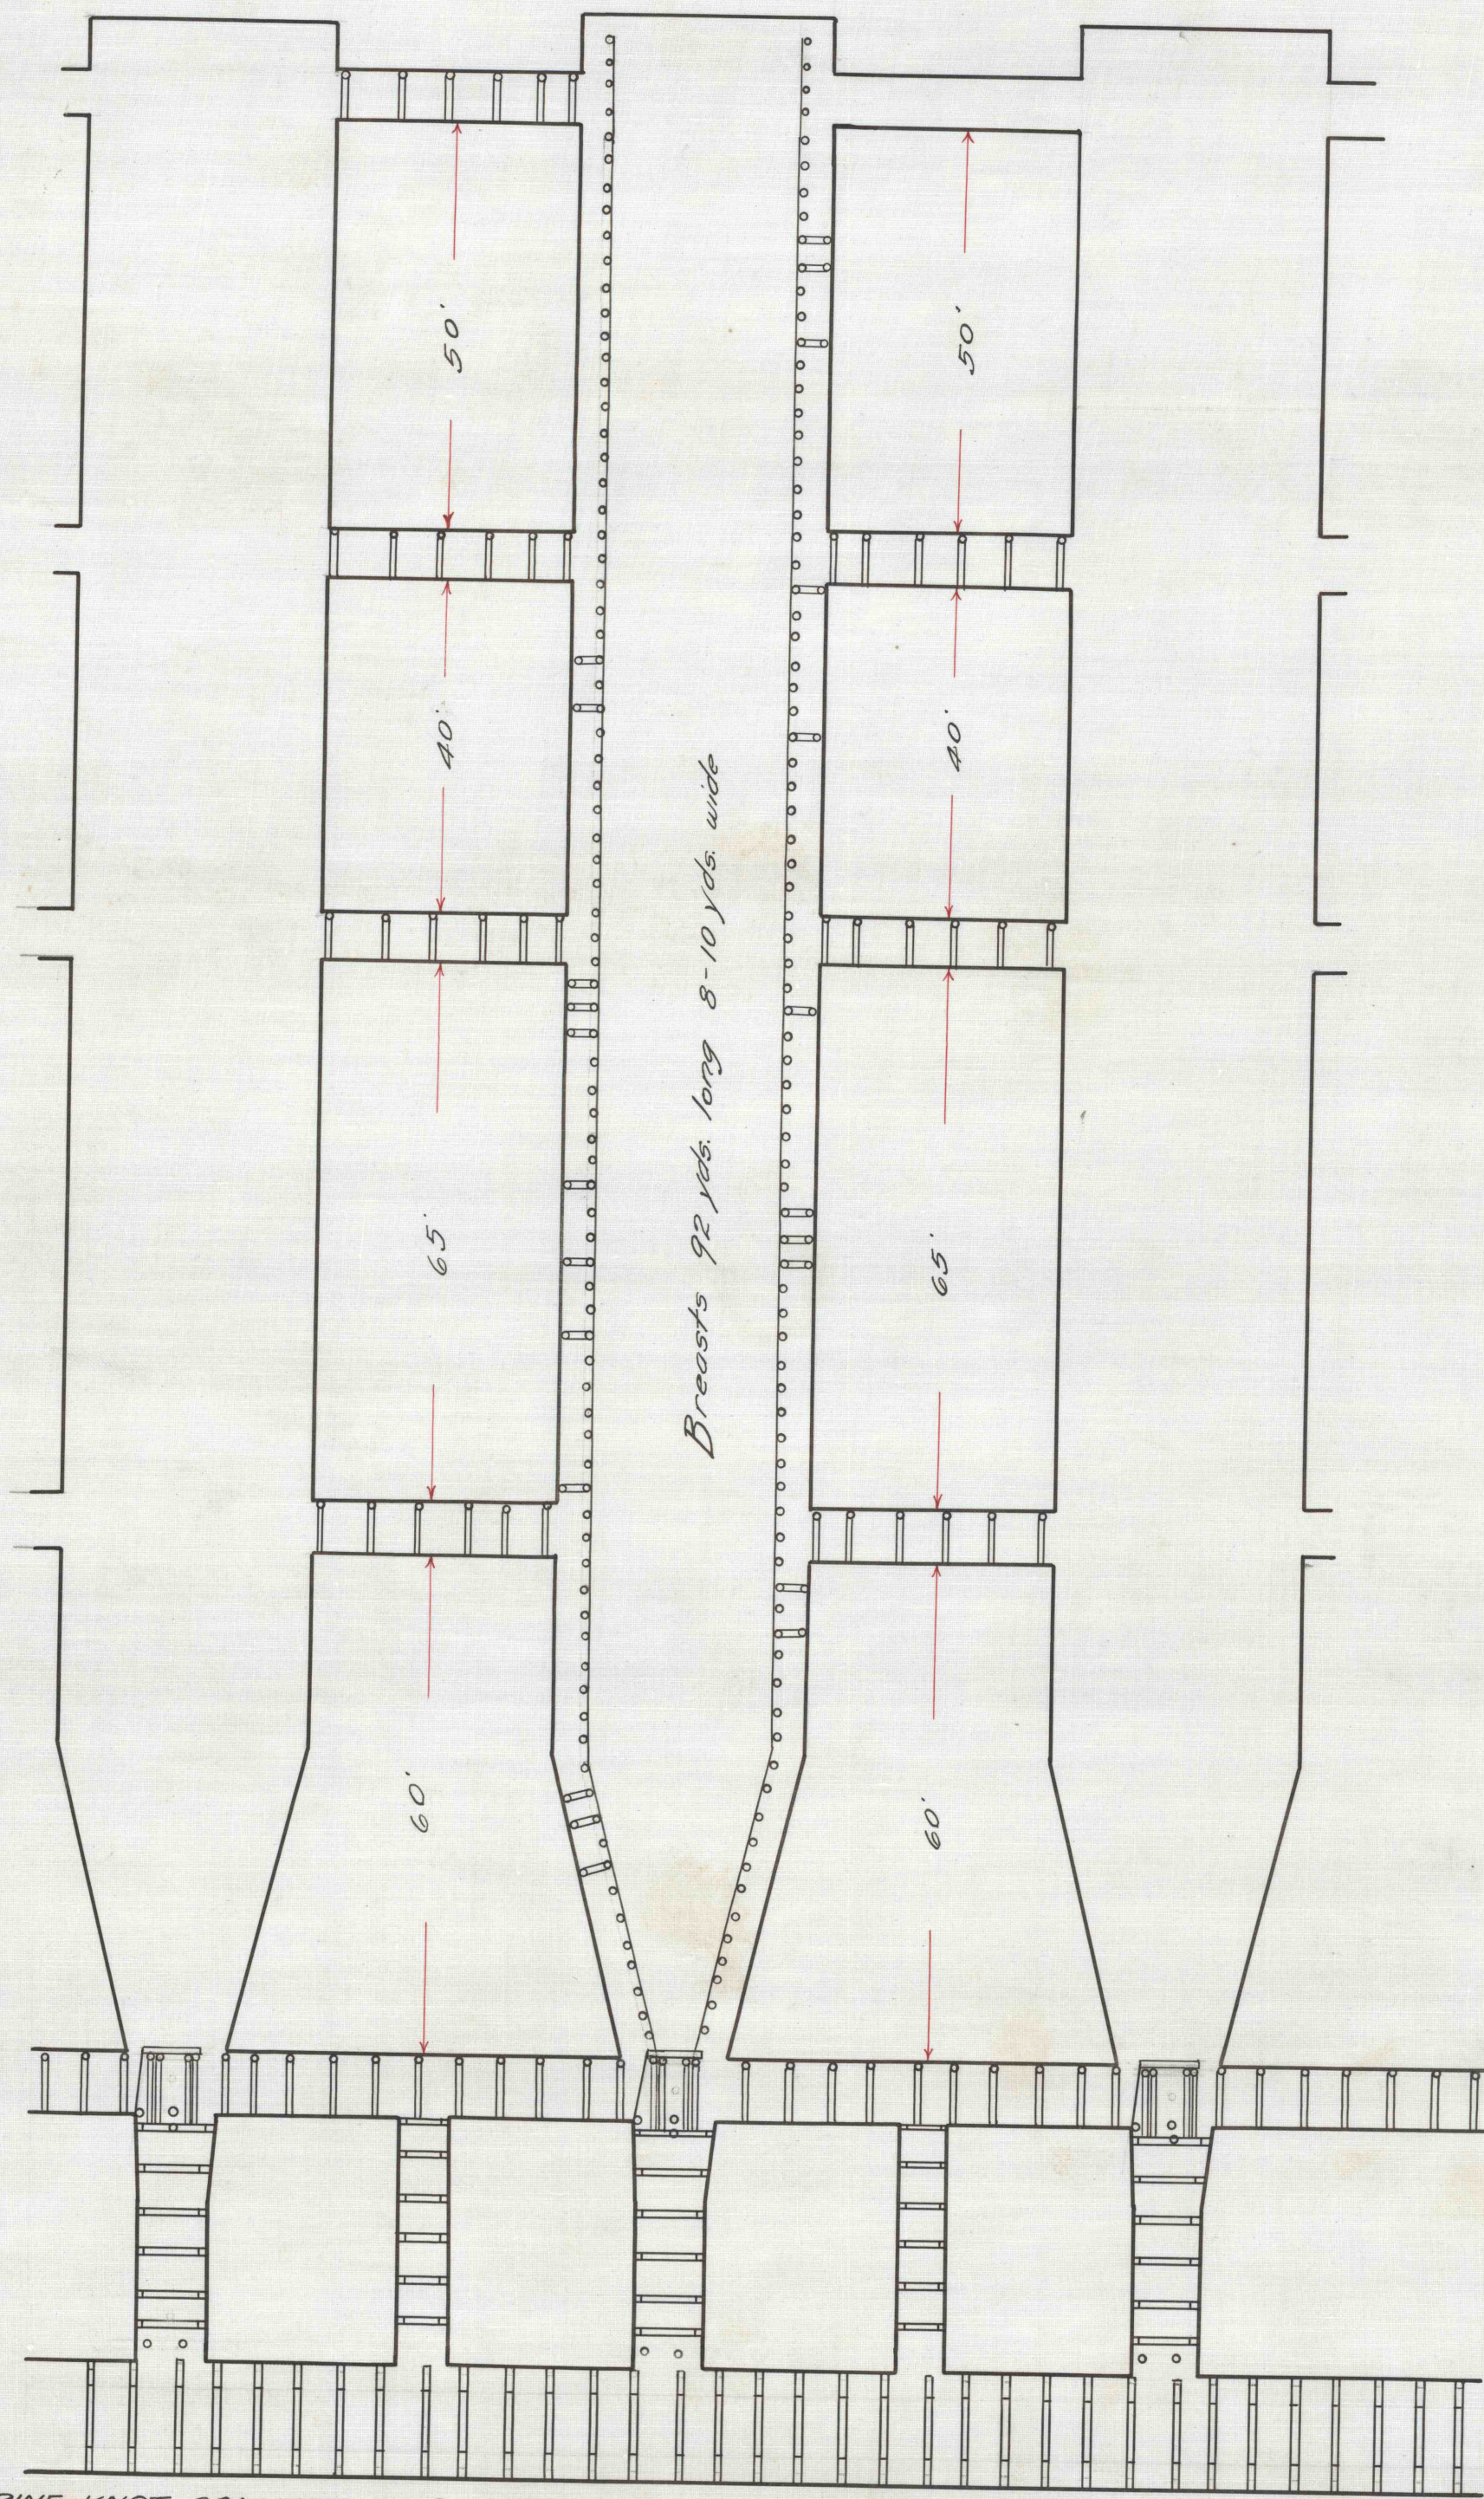

PINE KNOT COLLIERY NO. 2 SHAFT NO. 1 LEVEL WEST SOUTH DIP TOP SPLIT GANGWAY
 GANGWAY 13' wide 8' high Double timber 7' Collar 11.09 per yd.
 CHUTES 10 yds. long 9' wide Double timber 5' Collar 4.16 per yd.
 HEADINGS 7' wide 6' high Post and bar 7' Post 9' Bar 4.85 per yd.
 MANWAYS 10 yds. long 5' wide Double timber 3' Collar 2.77 per yd.
 BREASTS 8-10 yds. wide 92 yds. long Jugulars and liners 6.24 per yd. Couplings 0.83 per set
 BREAST HEADINGS 5' wide Post and bar 5' Post 6' Bar 2.77 per yd.

NOTE

Breast batteries put in Company time

Air batteries in Chutes and Manways put in Company time

Tail brattice 1.10

Breast Relief Props 0.55

Gangway Relief Timber 3.47 per set

Removing Old Gangway Timber 1.39 per set

Blowing Slate in Gangway 0.41² per yd. for 1' thick Blowing Rock 0.83² per yd. for 1' thick

Tail 12' thick Pitch 50°

June 21, 1915