
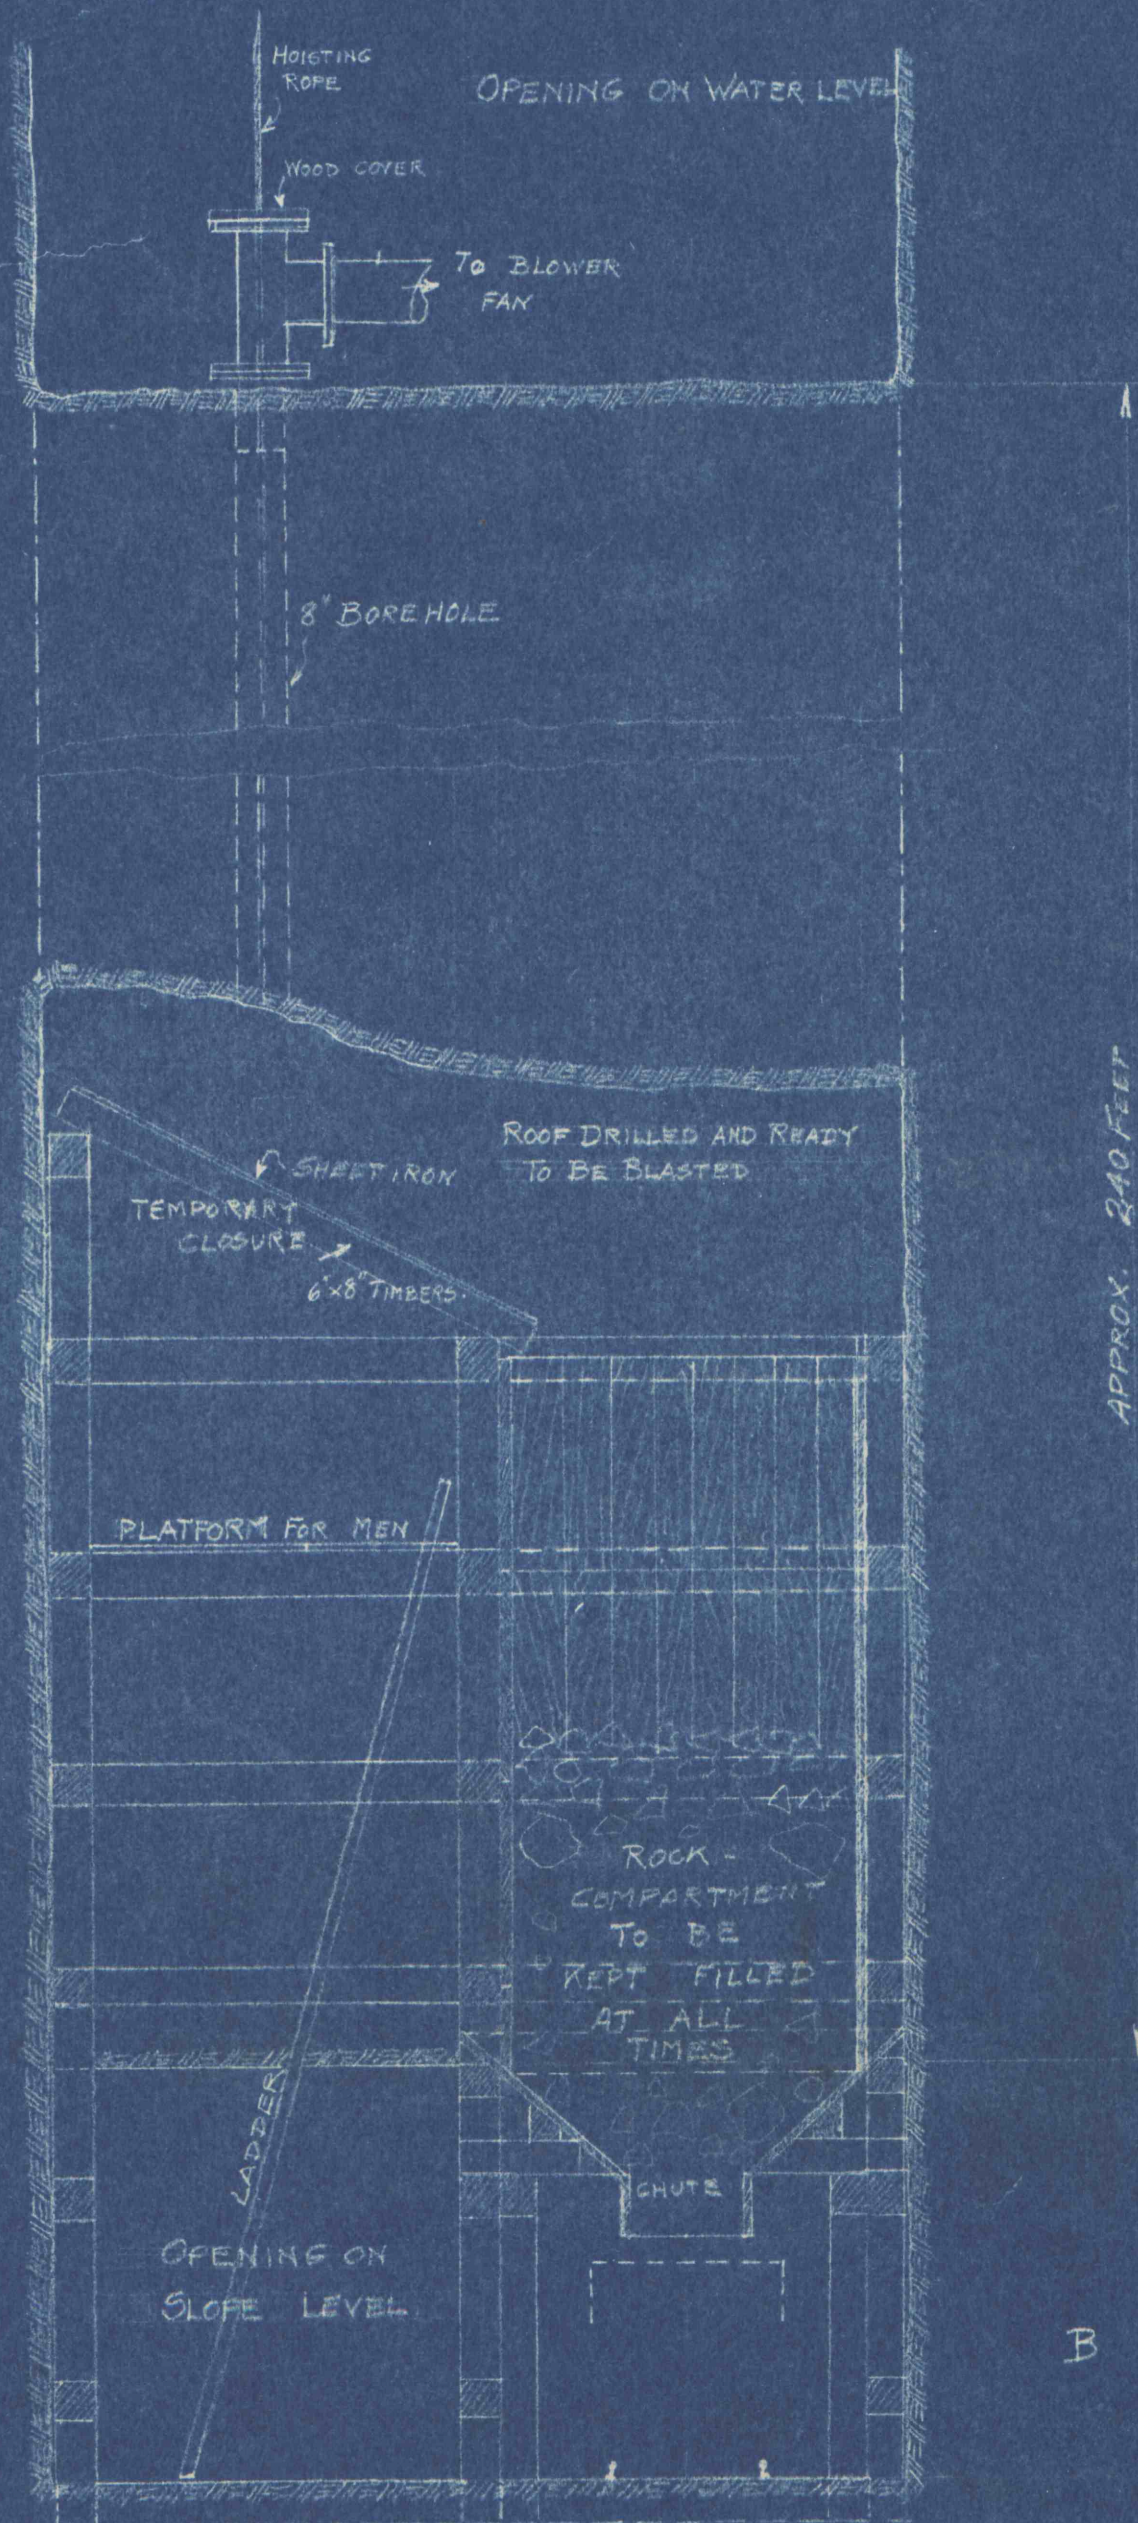


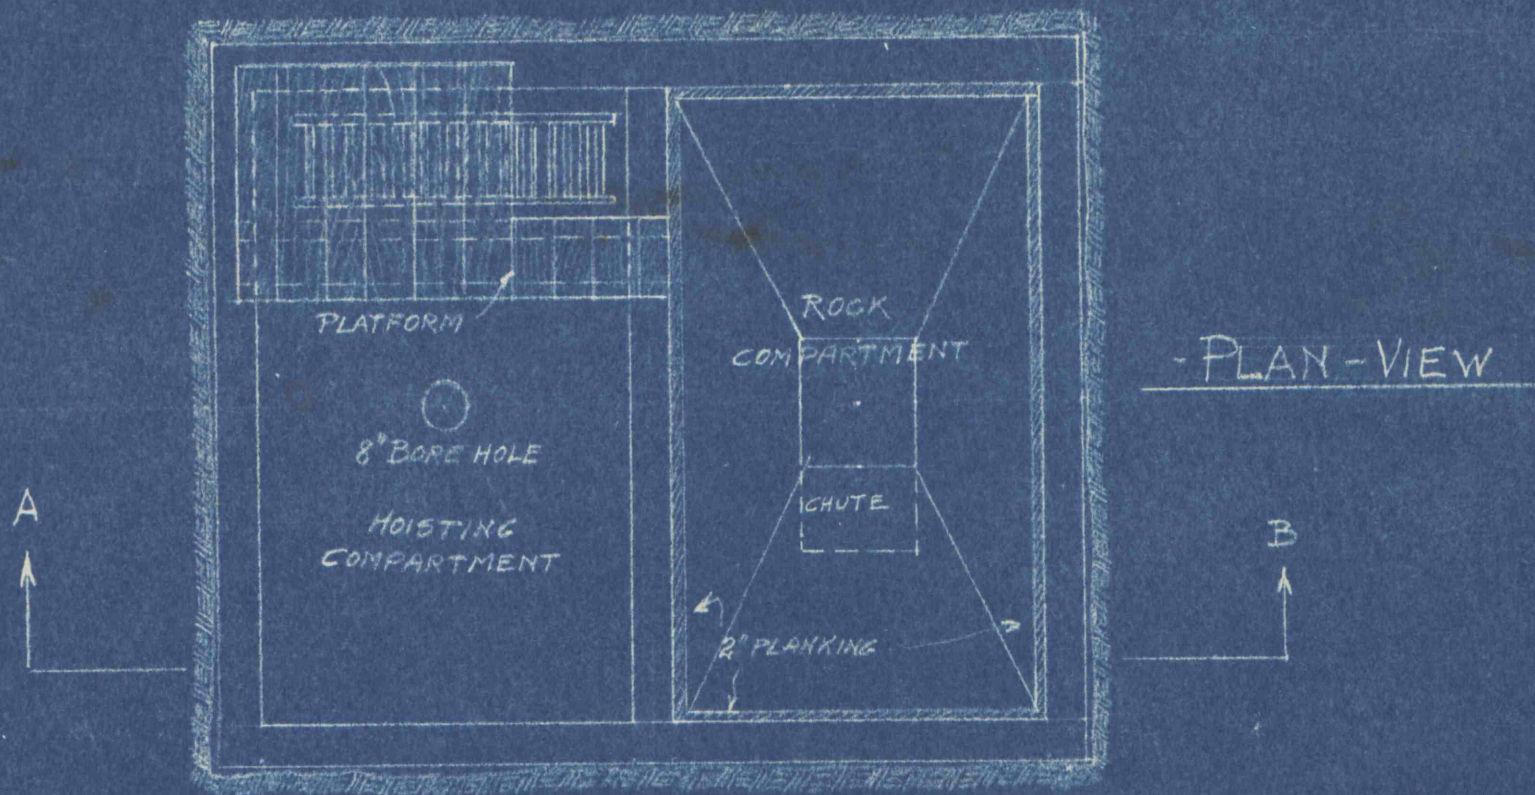

- SKETCH -

SHOWING PROPOSED METHOD OF RAISING
SHAFT AT EAST BEAR RIDGE COLLIERY.

SCALE 1" = 5'-0"

- ELEVATION -
ON SECTION-LINE A-B.

MAY 20th 1934
H. A. DIERKS