

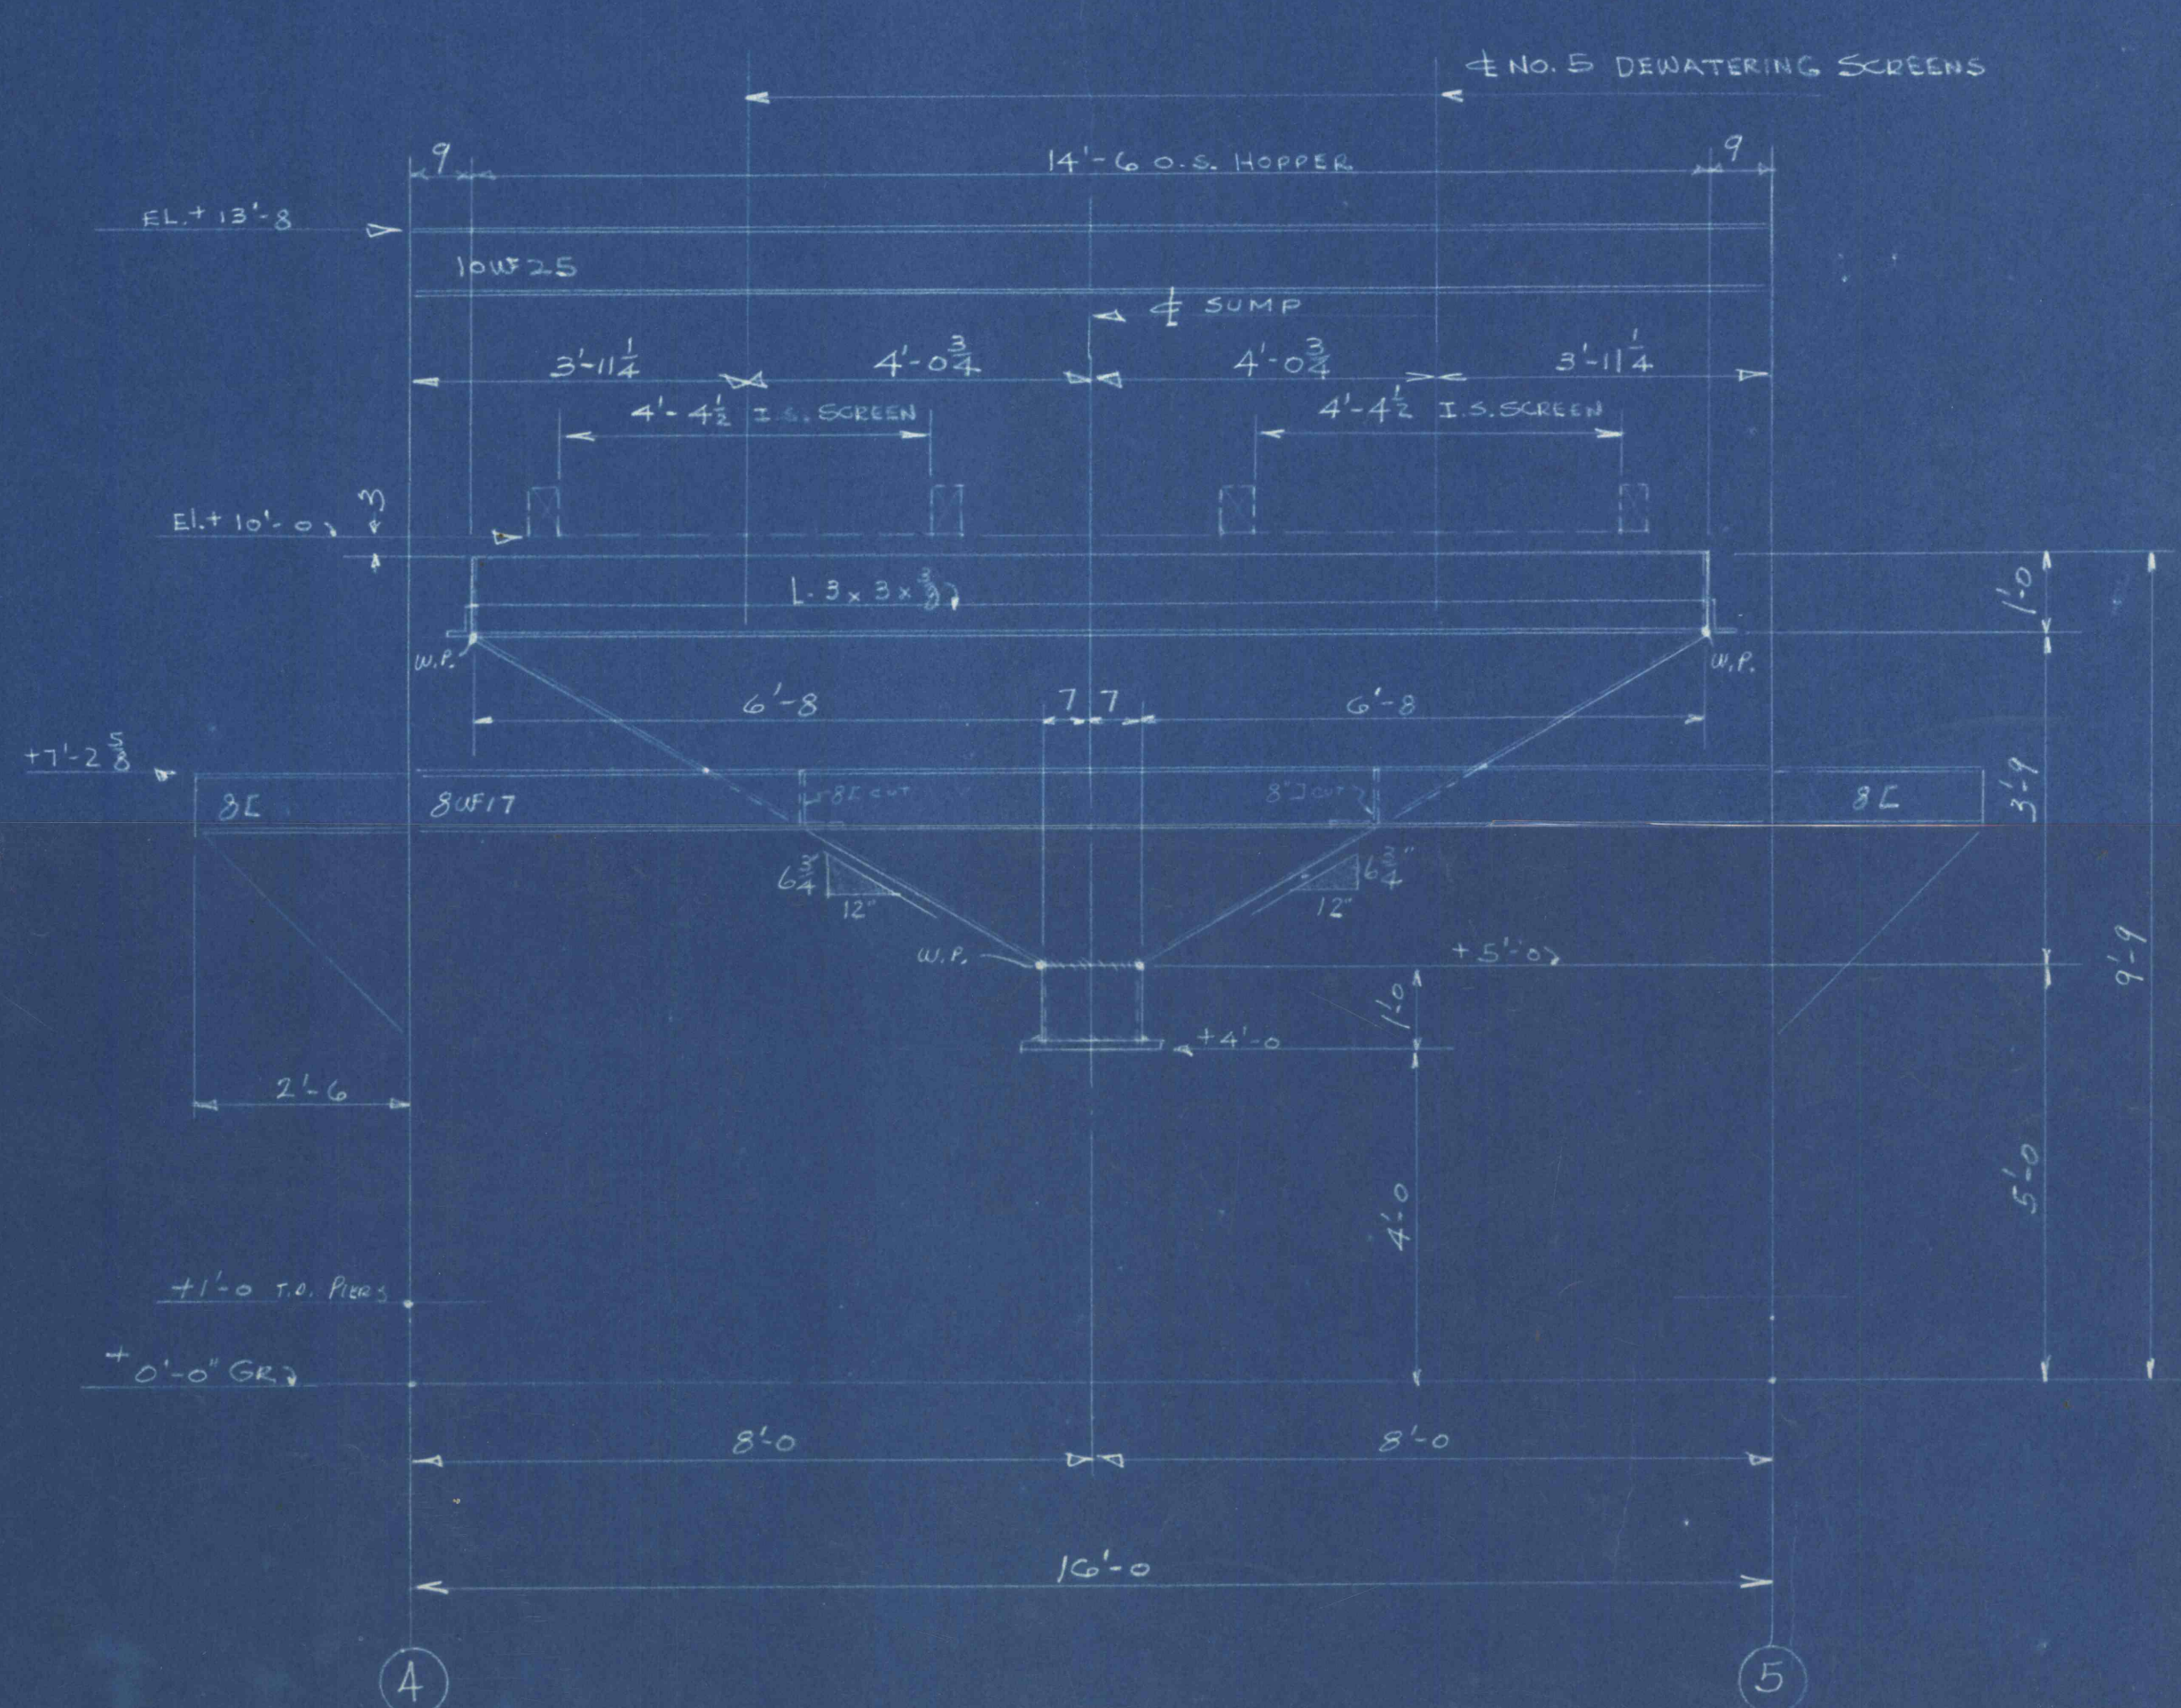


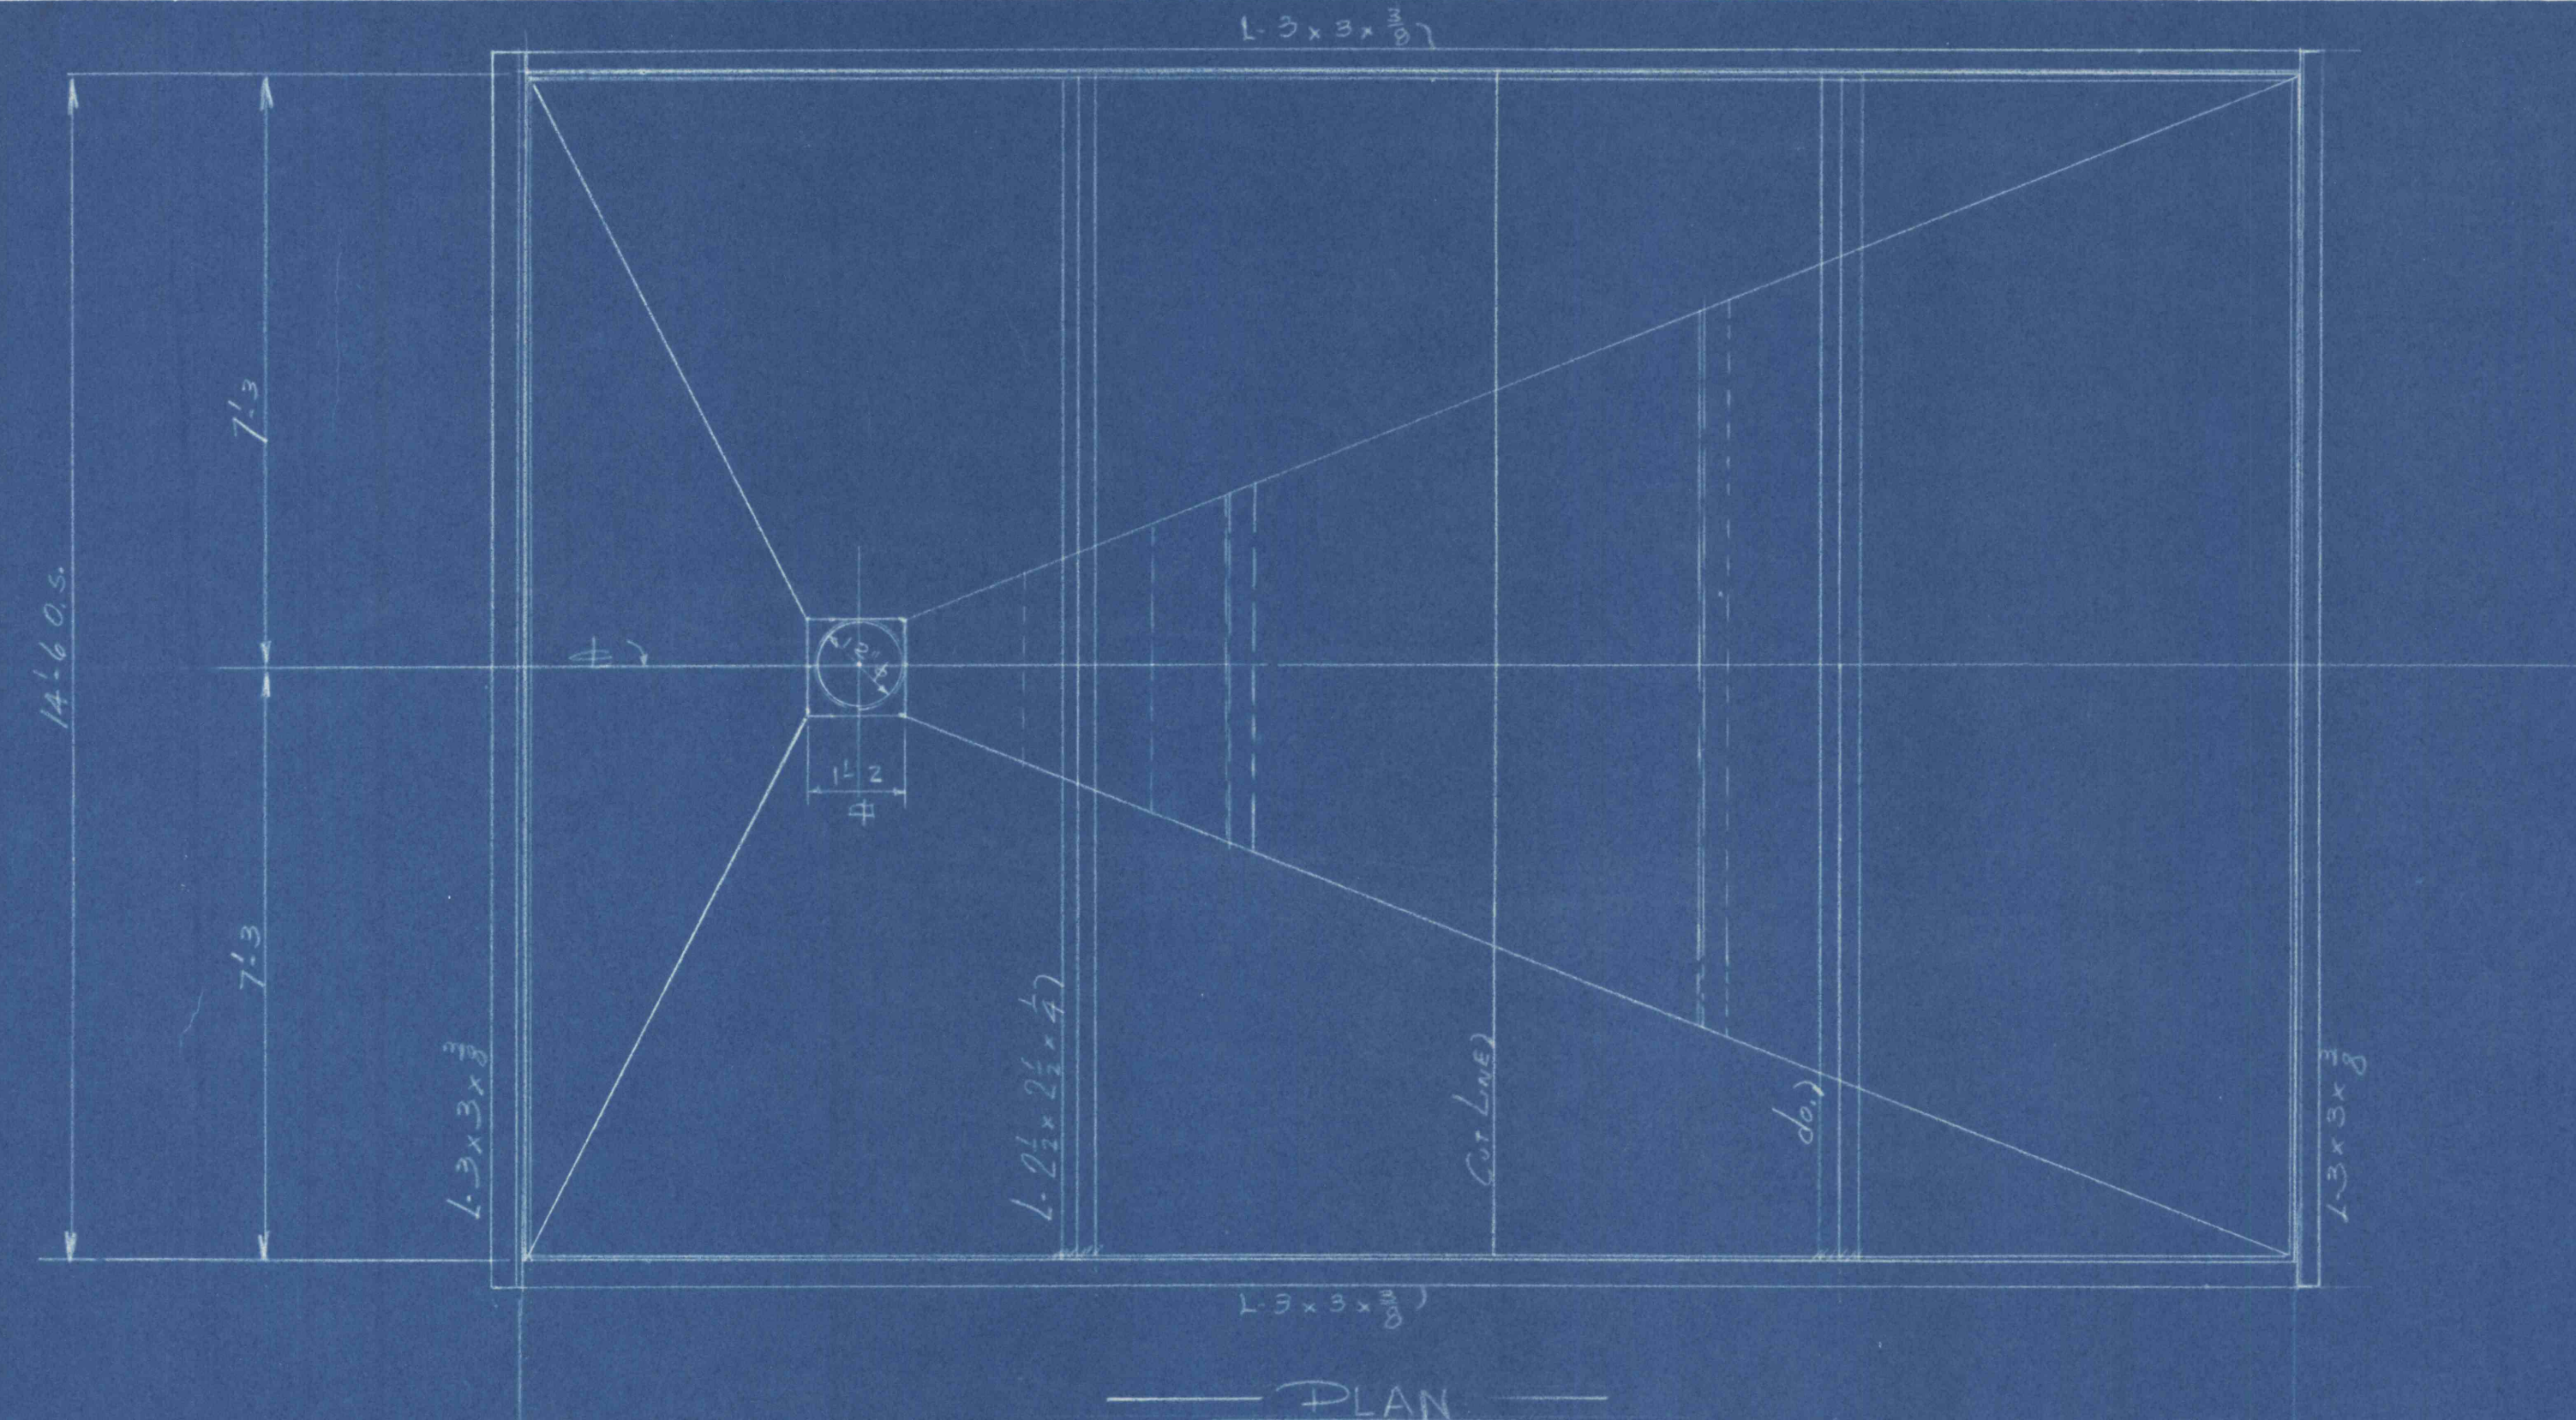


ELEVATION BENT A

ONE REQUIRED
ALL RATE 1/4"

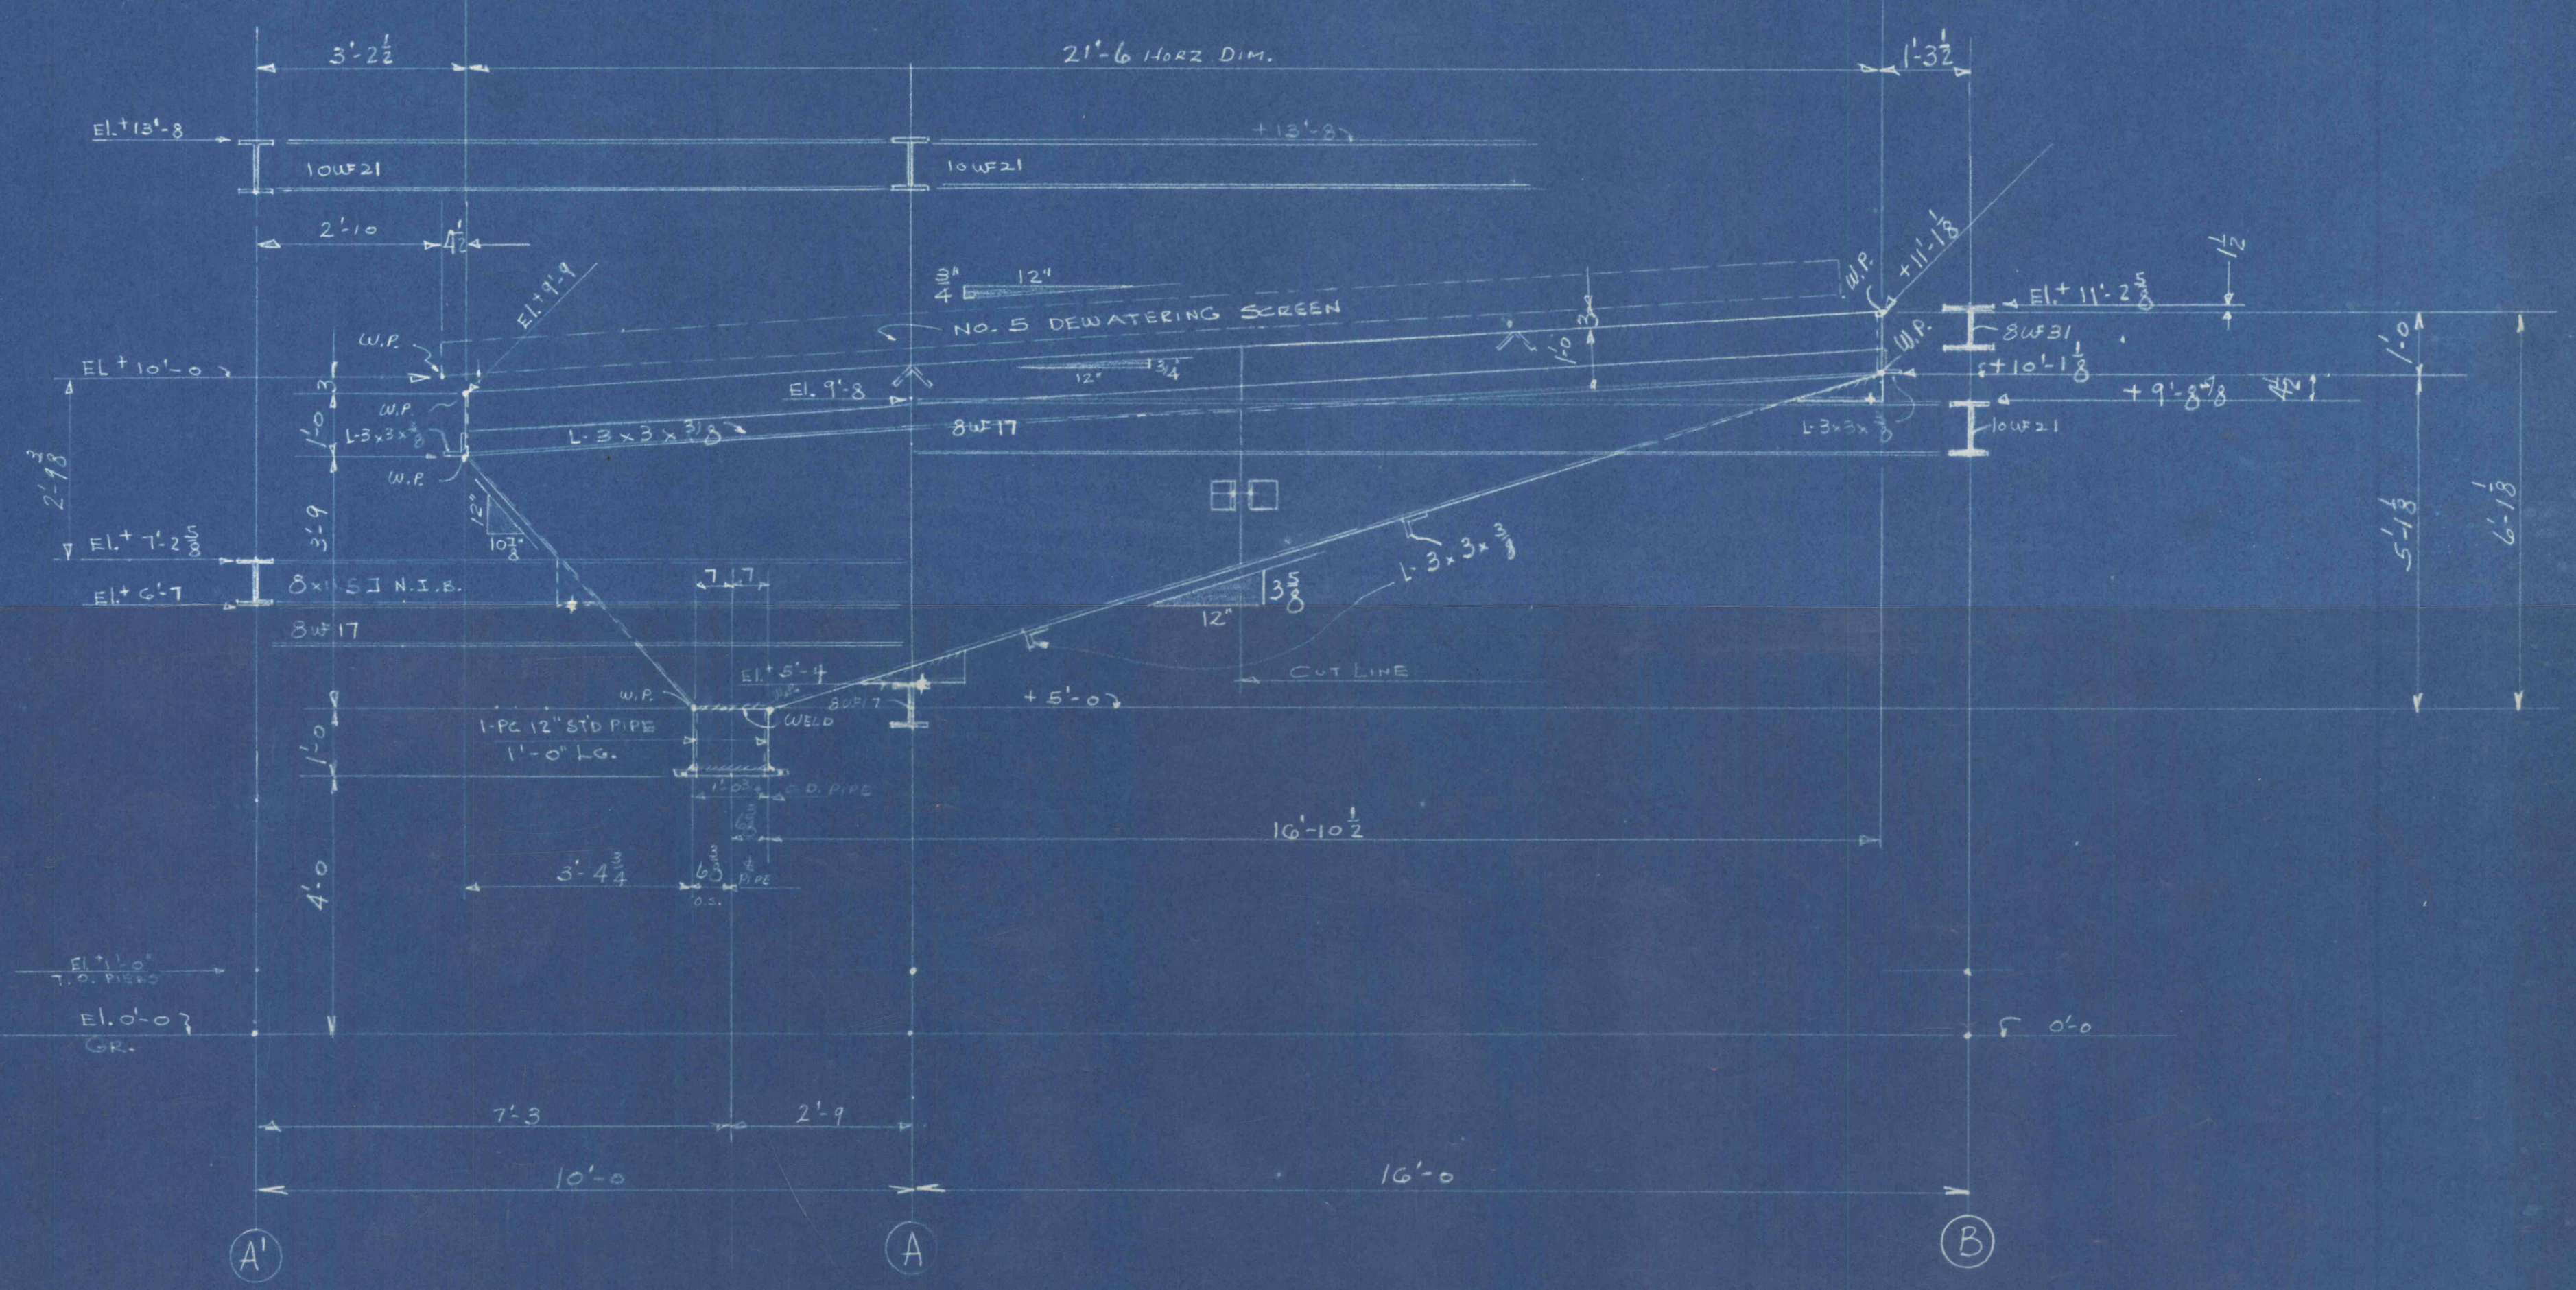

ELEVATION BENT 5

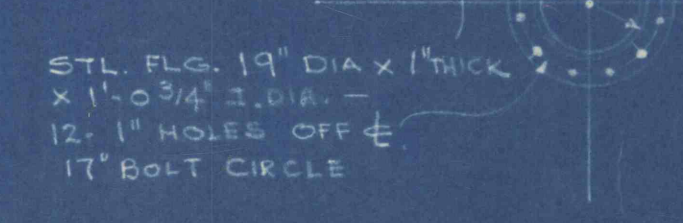

HOPPER UNDER NO. 5 CLEAN COAL SCREENS			
FINE COAL PLANT, TREVERTON, PA.			
SCALE: 1/2" = 1'-0"	DRAWN BY: MOSER		
DATE: 2-22-63	218-41		