



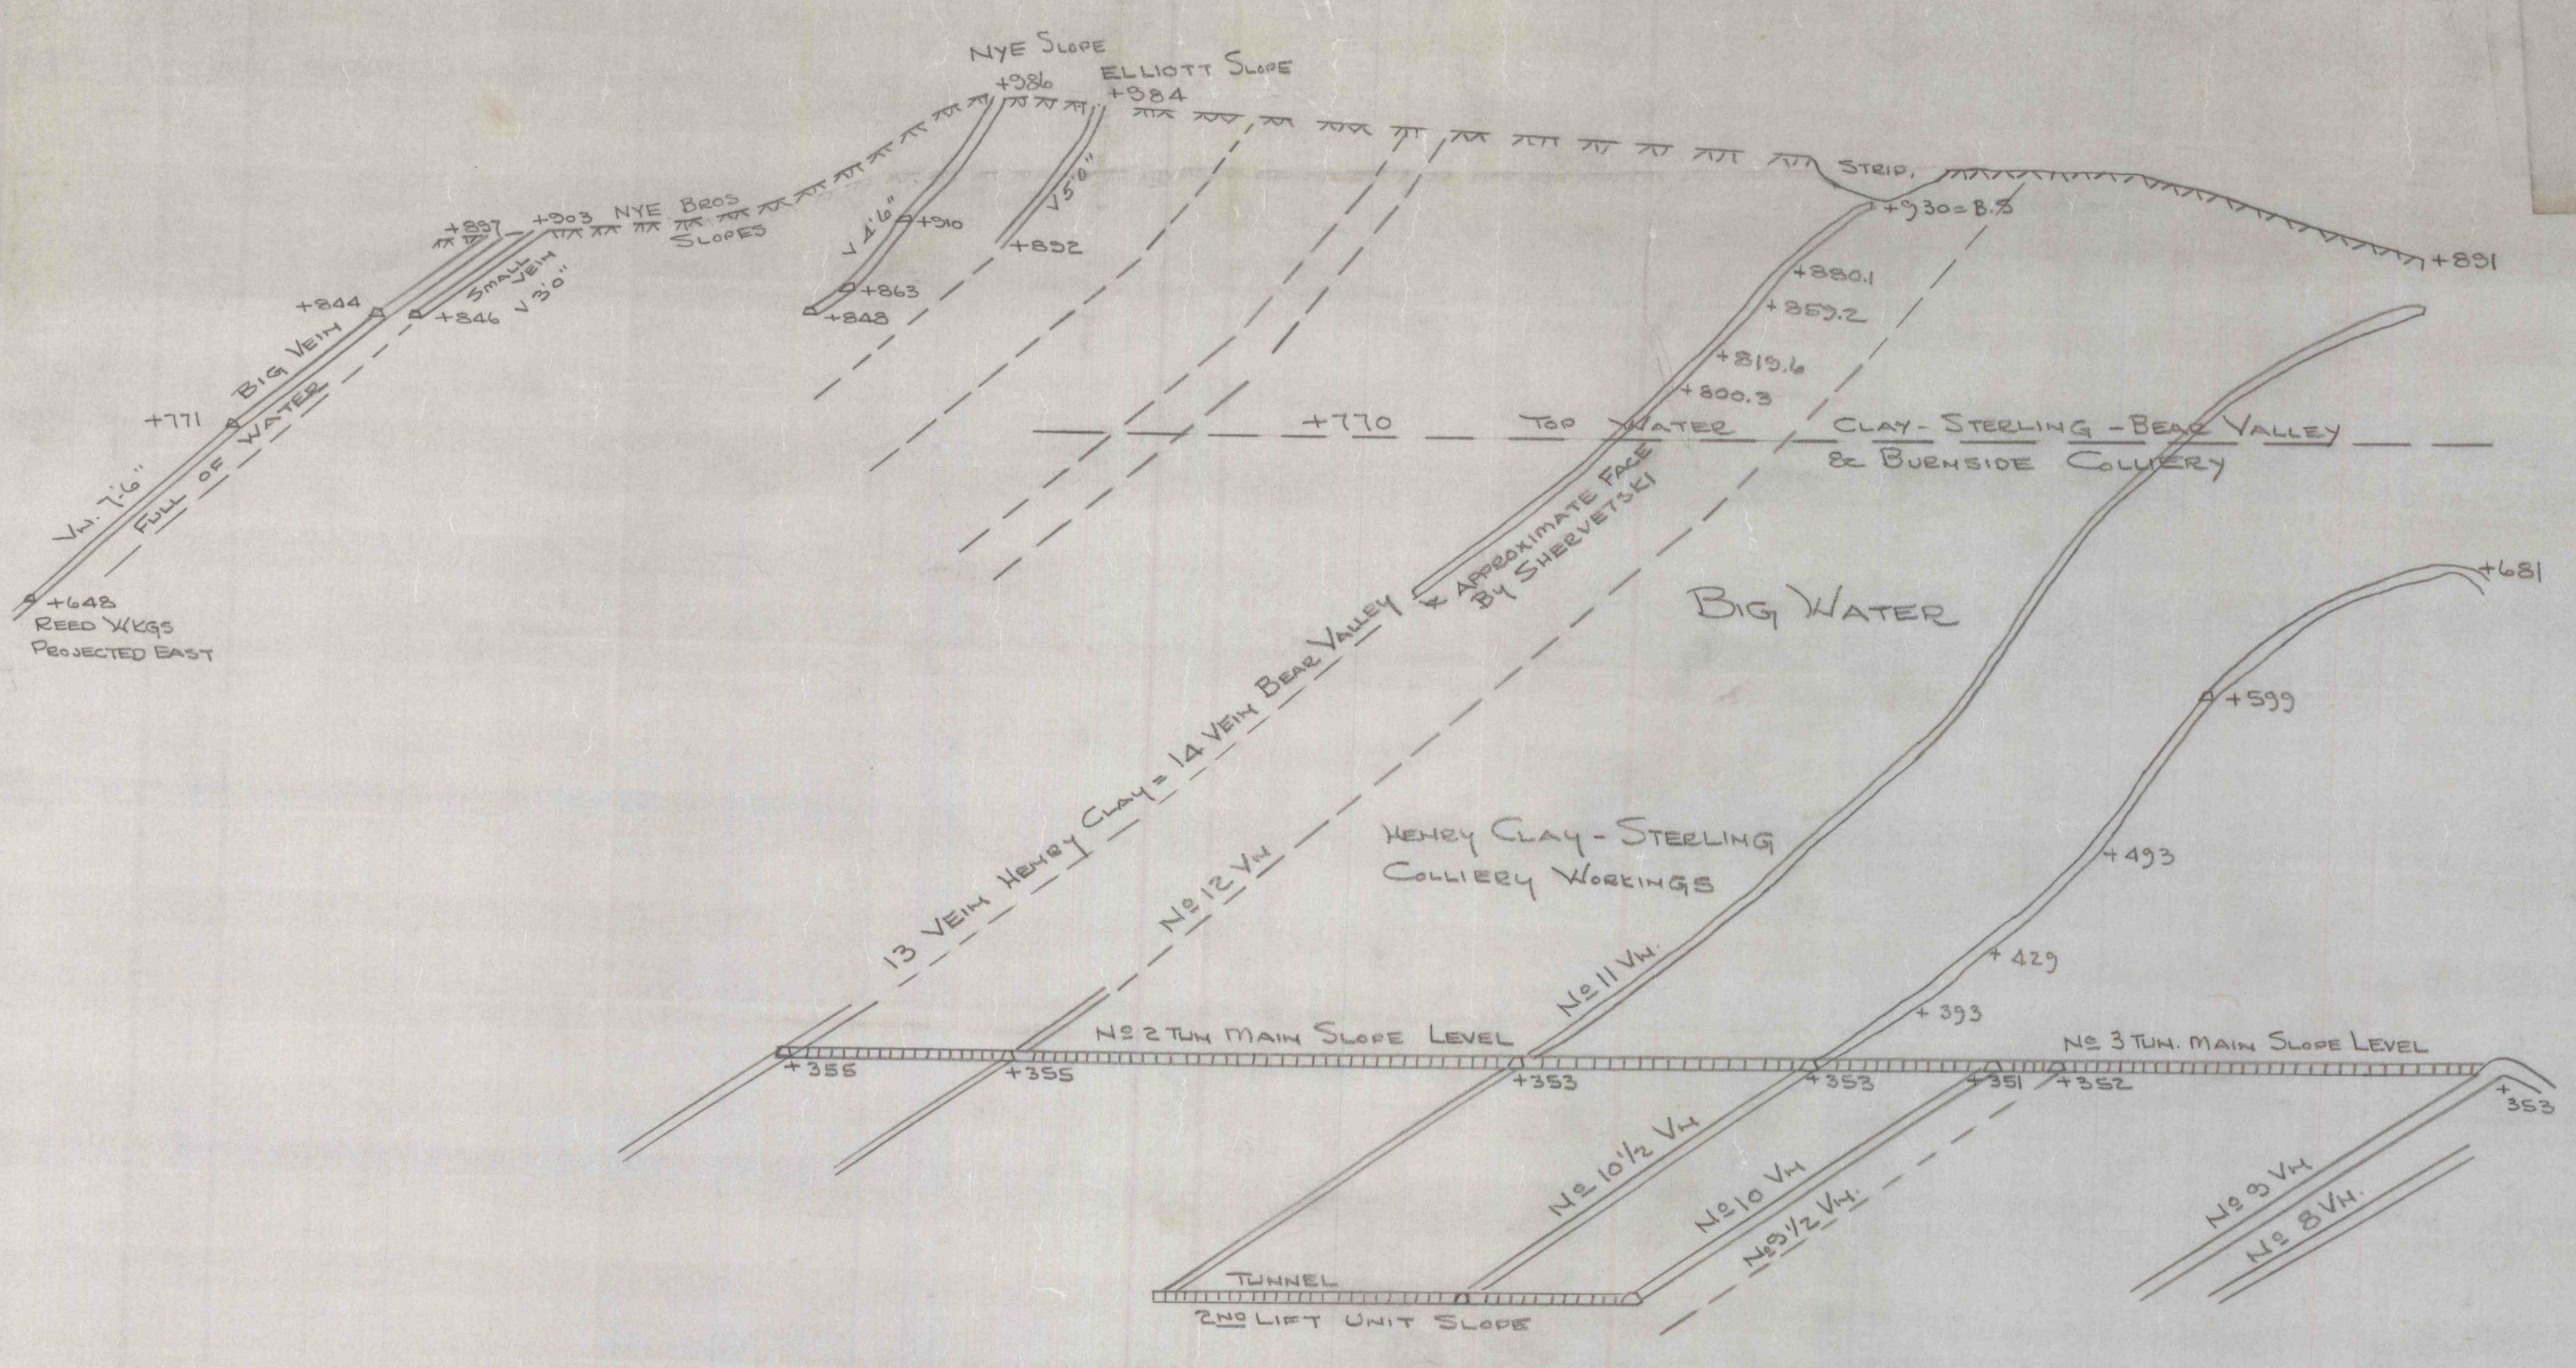


CROSS-SECTION LOOKING EAST

DATUM +0

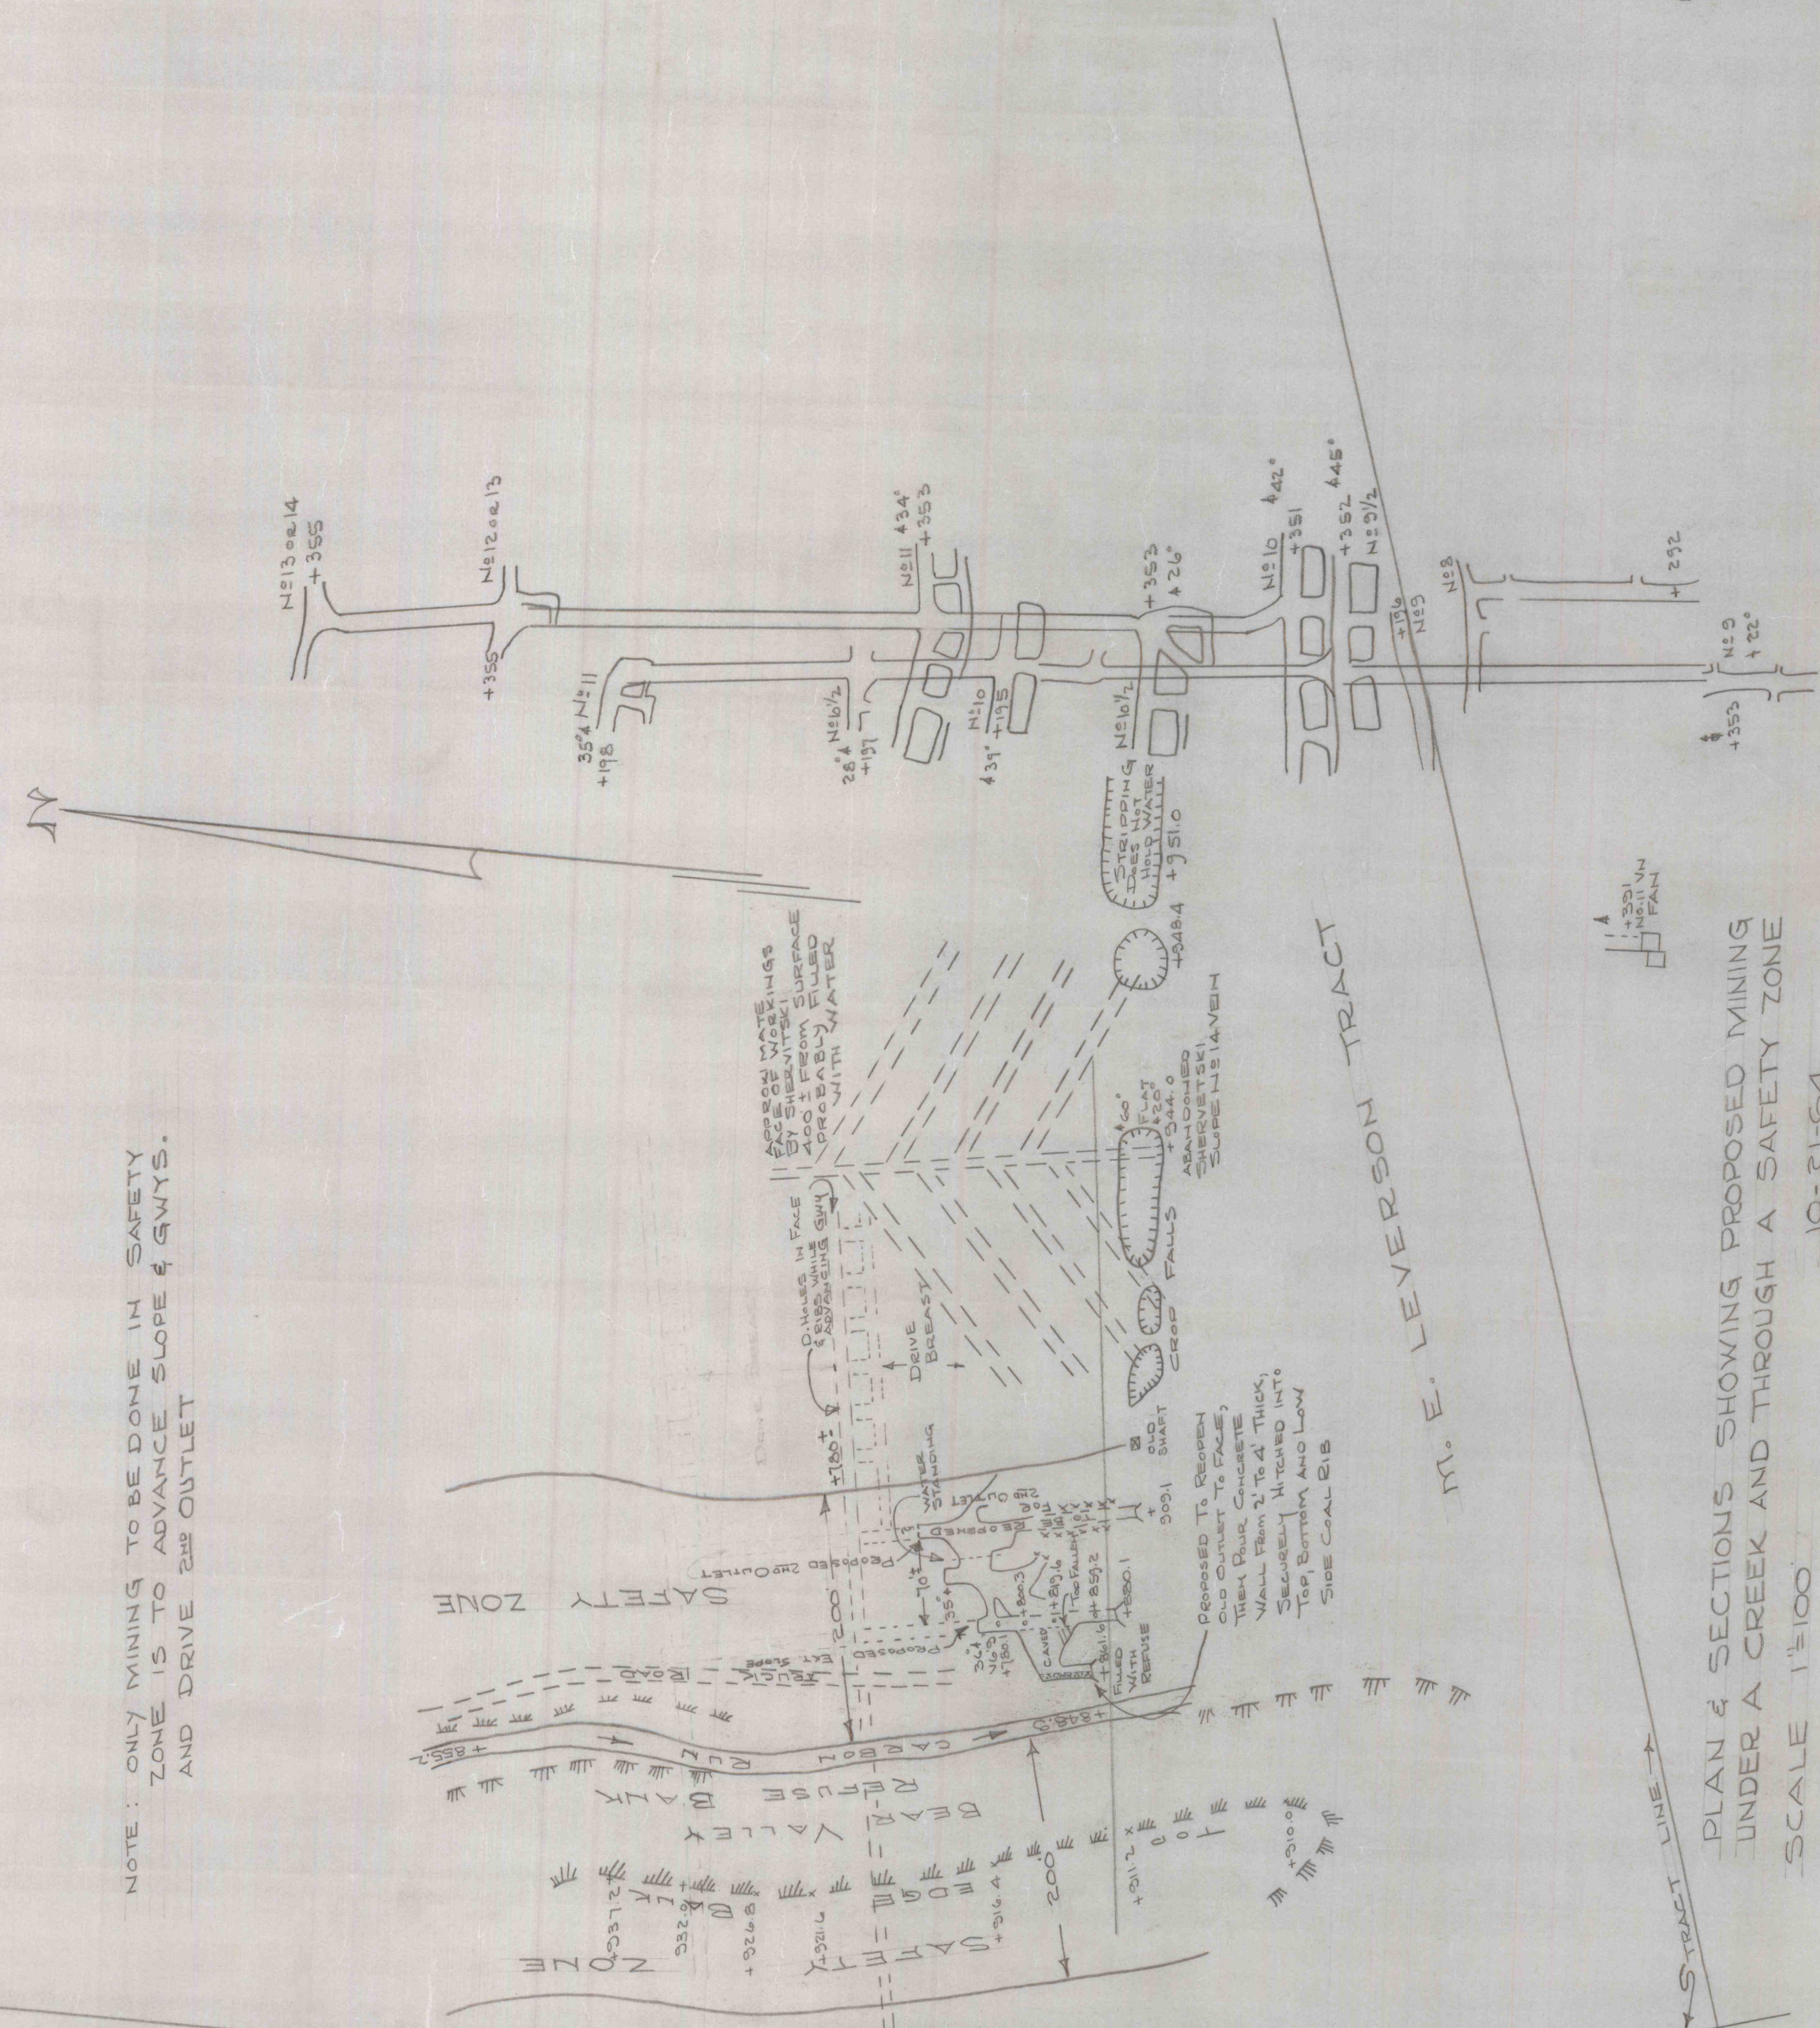

NOTE: ONLY MINING TO BE DONE IN SAFETY ZONE IS TO ADVANCE SLOPE & G.W.S. AND DRIVE 2ND OUTLET

PLAN & SECTIONS SHOWING PROPOSED MINING UNDER A CREEK AND THROUGH A SAFETY ZONE
SCALE 1"=100
10-21-64

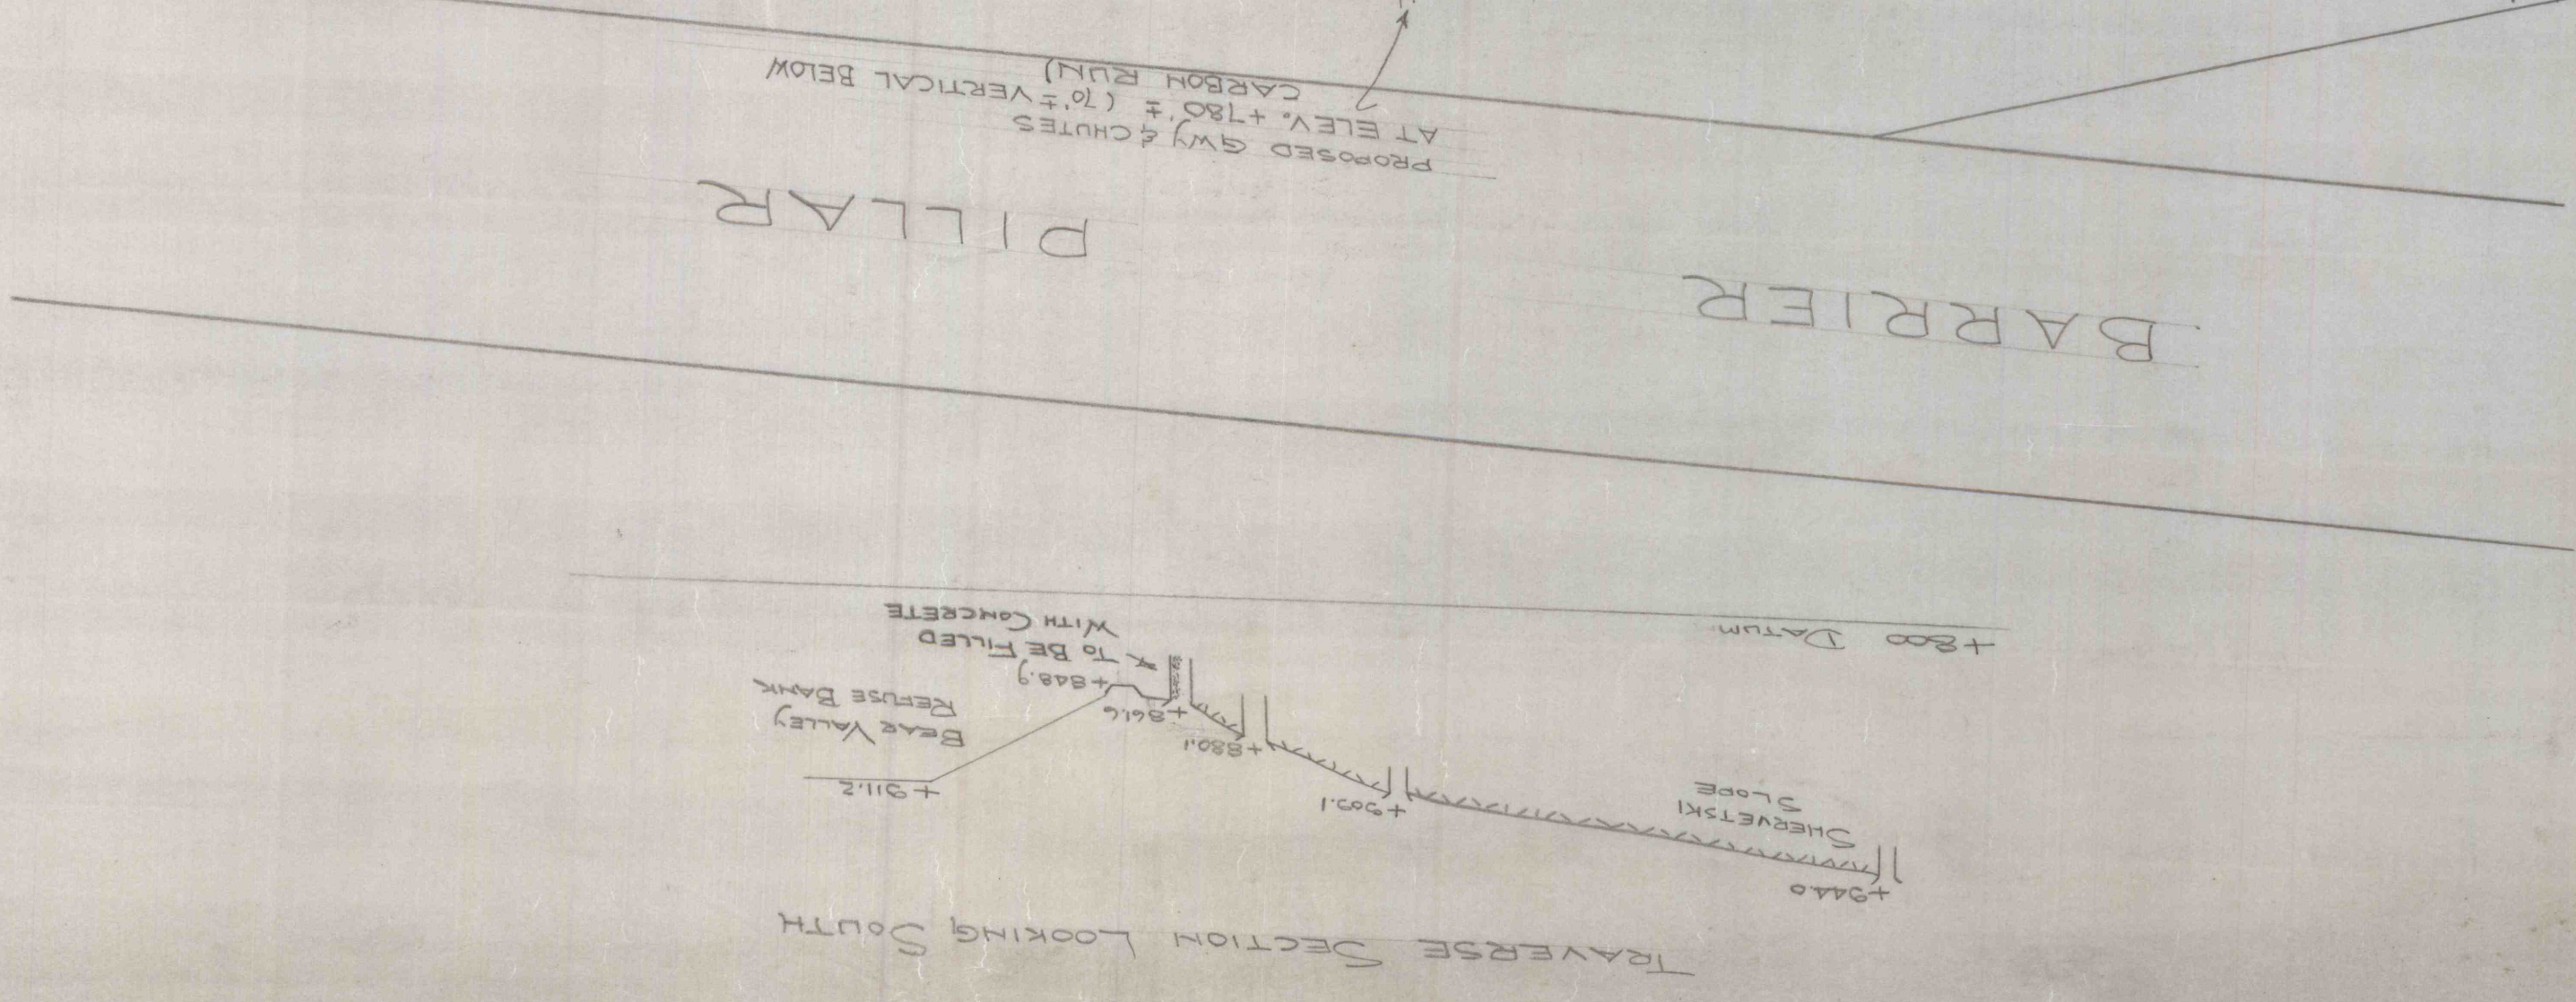

TRAVERSE SECTION LOOKING SOUTH