




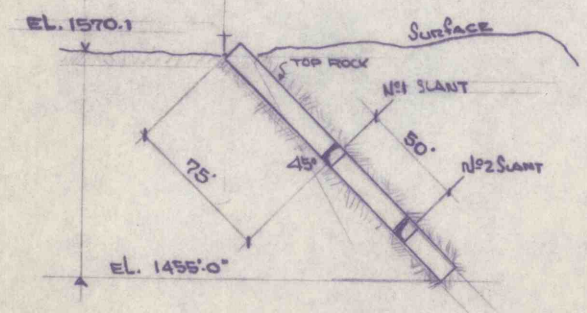

CROSS SECTION THRU VEIN LOOKING EAST ~

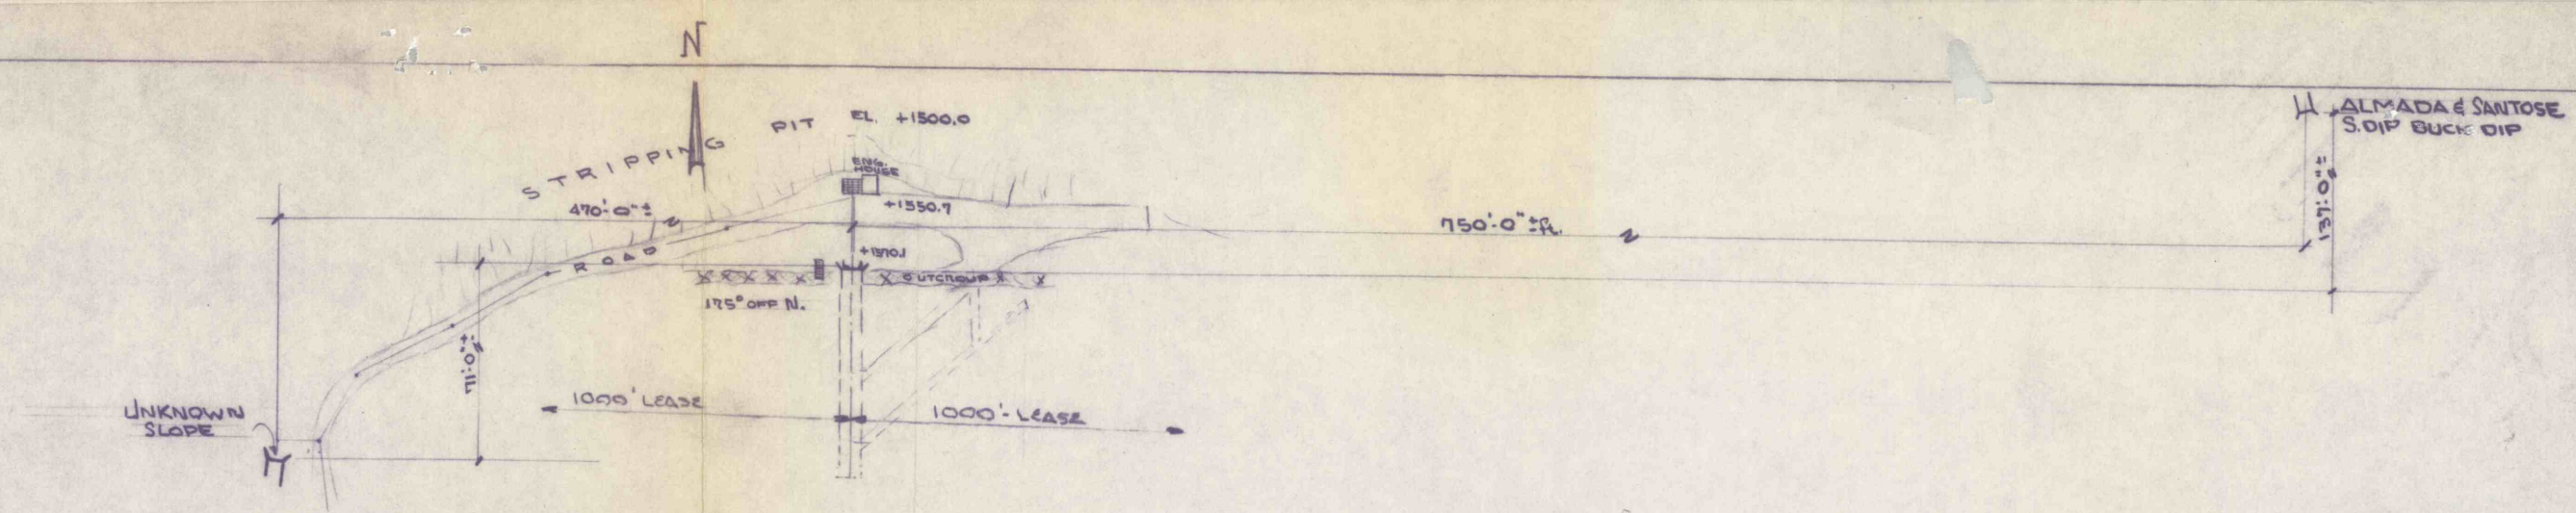

CROSS SECTION THRU MOUTH OF SLOPE
- LOOKING NORTH -

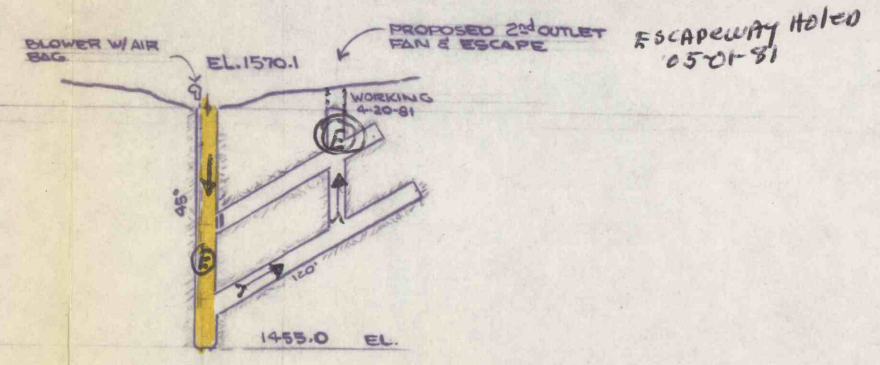

Michael F. Catino
4-30-87

M & M COAL CO. I.D. Nº 36-07101
Nº1 SLOPE SOUTH DIP 4' FT VEIN
CENTRALIA PA. COLUMBIA CO.
MINE DRAINAGE PERMIT Nº 5678ACI
Scale 1"=100'-0"

- LEGEND**
- SUPPLY AIR
 - RETURN AIR
 - ⊙ ESCAPEWAY RETURN AIR
 - ⊙ ESCAPEWAY INTAKE AIR
 - ⊖ TEMPORARY STOPPING
 - ⊖ PERMANENT STOPPING