


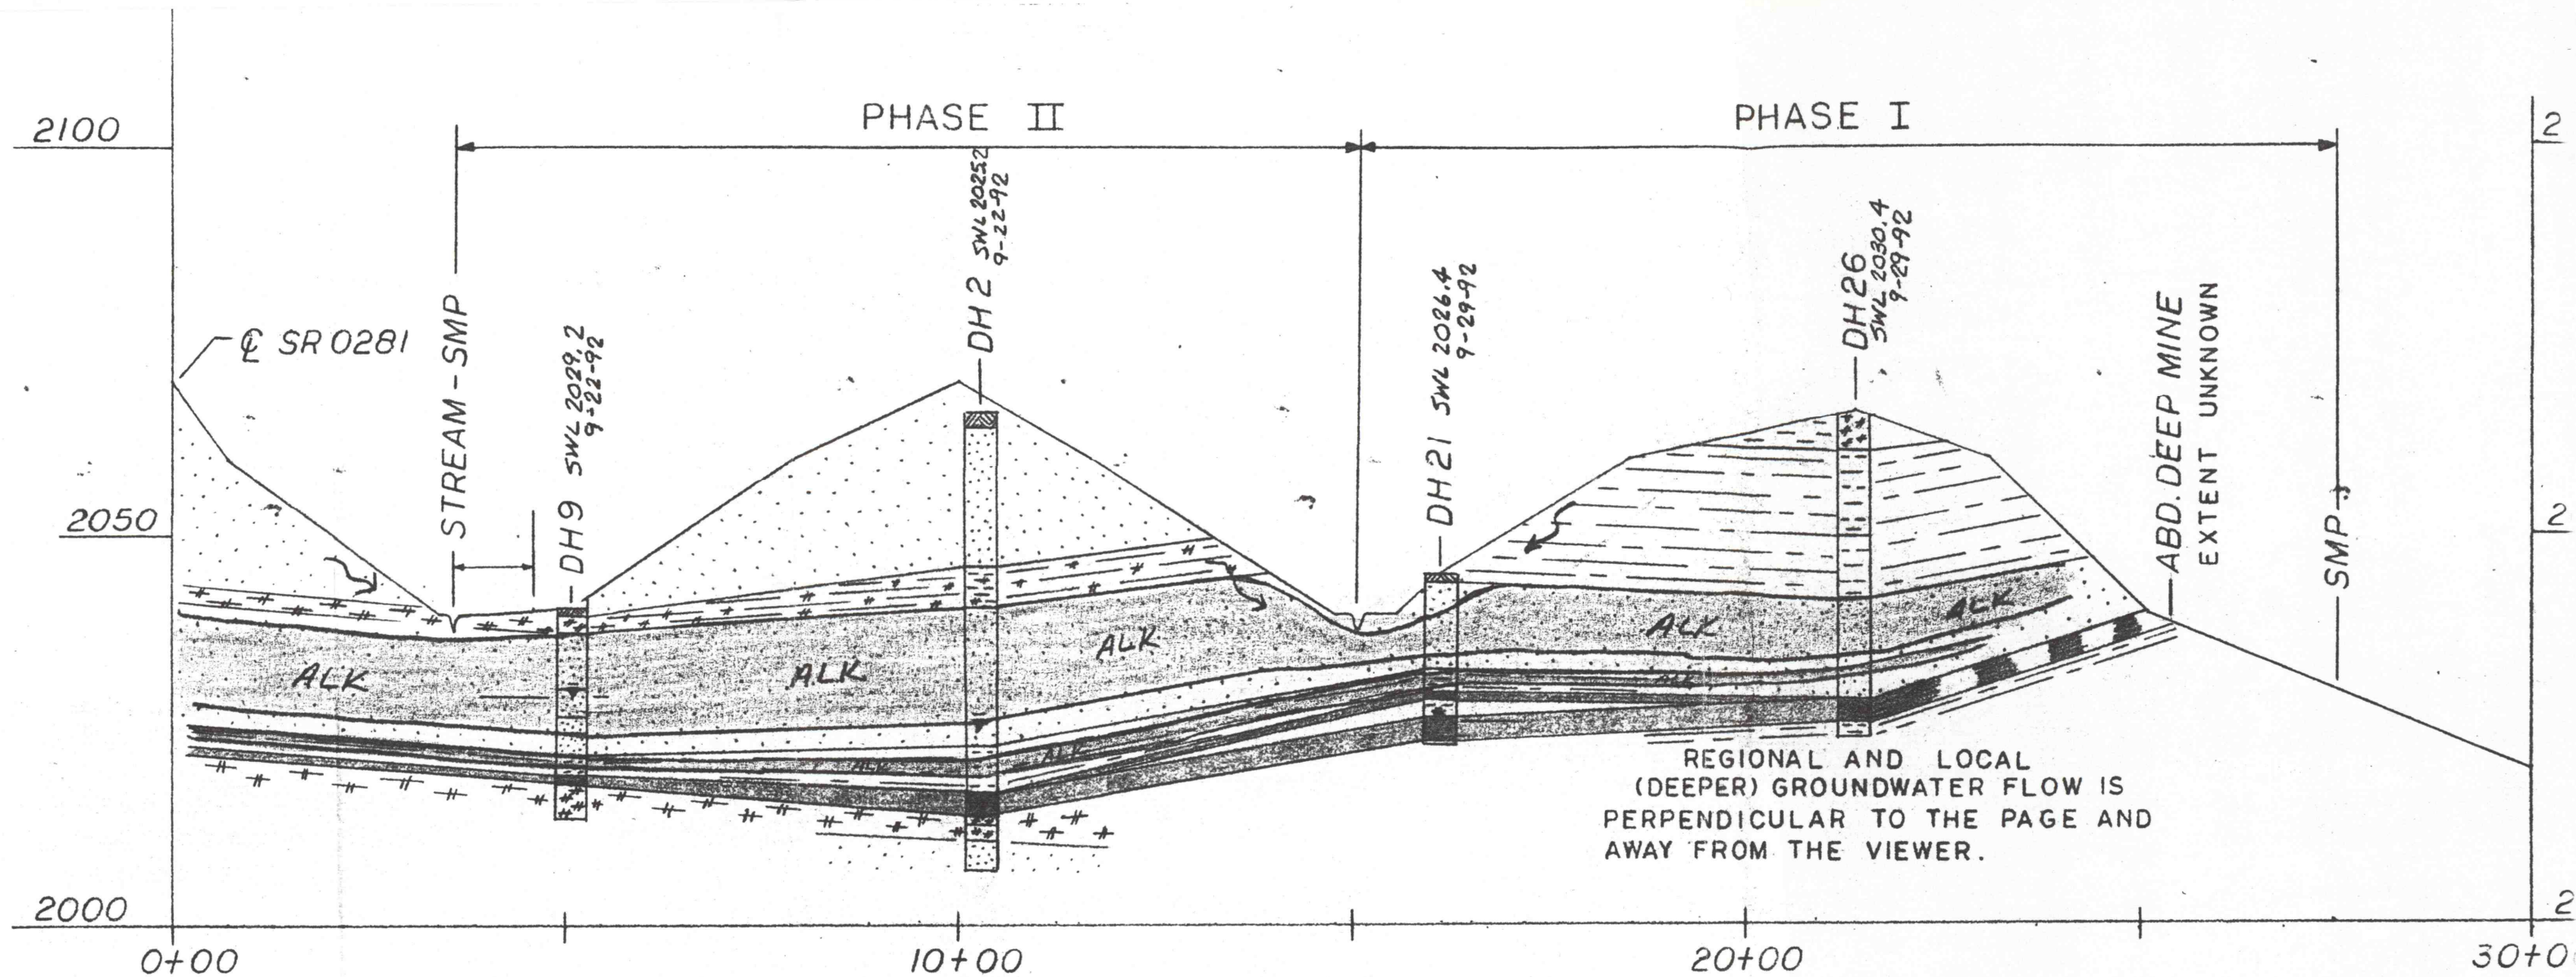

CROSS SECTION A-A'

1"=200' H — 1"=20' V

PHASE II

SMP

TWP ROAD

5
2027.7
29-92

2100

2100

1267