


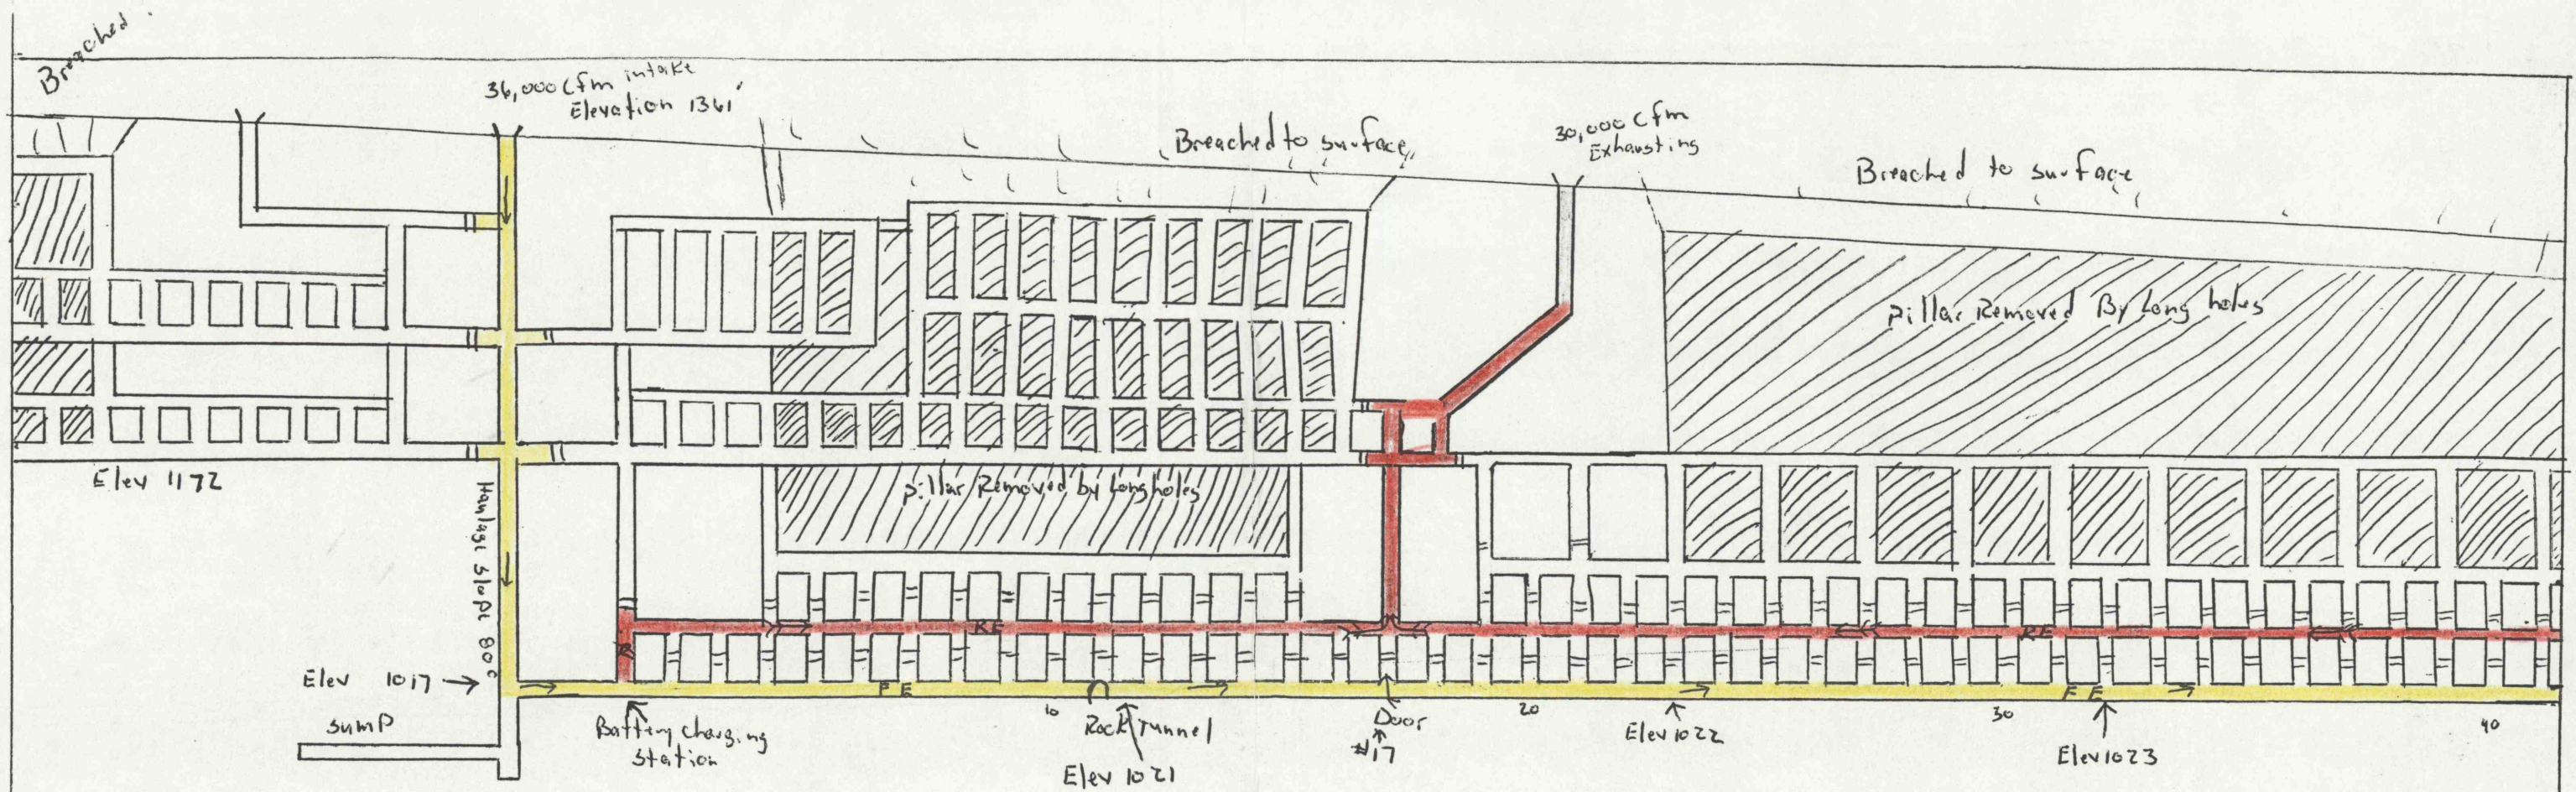

Legend
 || Permanent stopping
 | Temporary stopping
 A Rock Tunnel @ #11
 R Regulator

→ Intake air (yellow circle)
 >→ Return air (red circle)
 Bleeder air (green circle)

RE Return Escapeway
 FE Fresh Air Escapeway

RECEIVED

NOV 20 1992

U.S. DEPT. OF LABOR
 MSHA
 WILKES-BARRE, PA.

RECEIVED

OCT 30 1992

POTTSVILLE, PA.

Jeff Coal Company
 Tracey Vein slope mine
 ID# 36-07328
 "In Vein View" mine
 Ventilation & Projections

scale 1" = 100' 9/28/92

1601