


SKETCH INDICATING MINIMUM QUANTITY OF AIR
AT THE INTAKE END OF THE PILLAR LINE

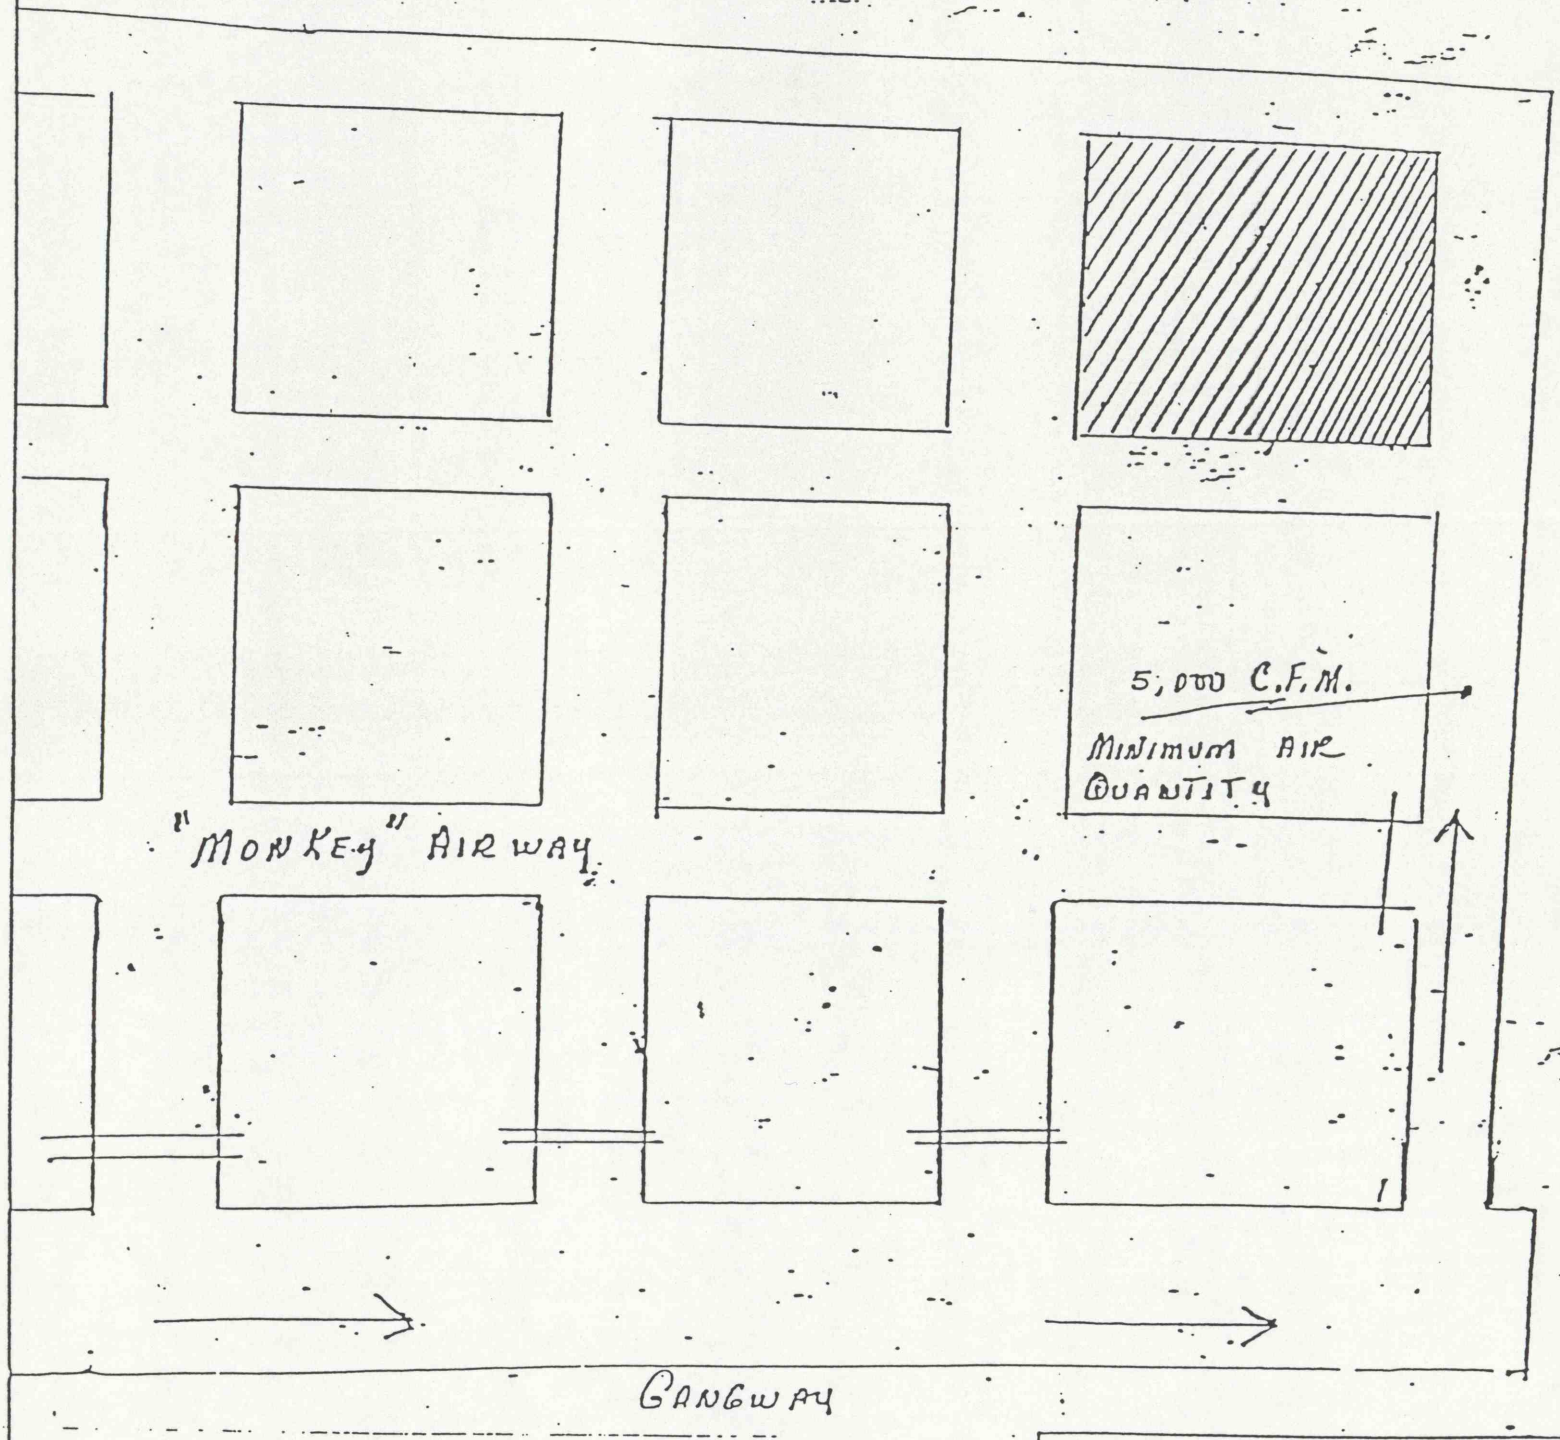

LEGEND

- INTAKE AIR
- == PERMANENT AIR STOPPING
- TEMPORARY AIR STOPPING

L V COAL COMPANY
NO. 4 SLOPE
I.D.# 36-08014