


SKETCH INDICATING MINIMUM QUANTITY OF AIR
AT THE INTAKE END OF THE PILLAR LINE

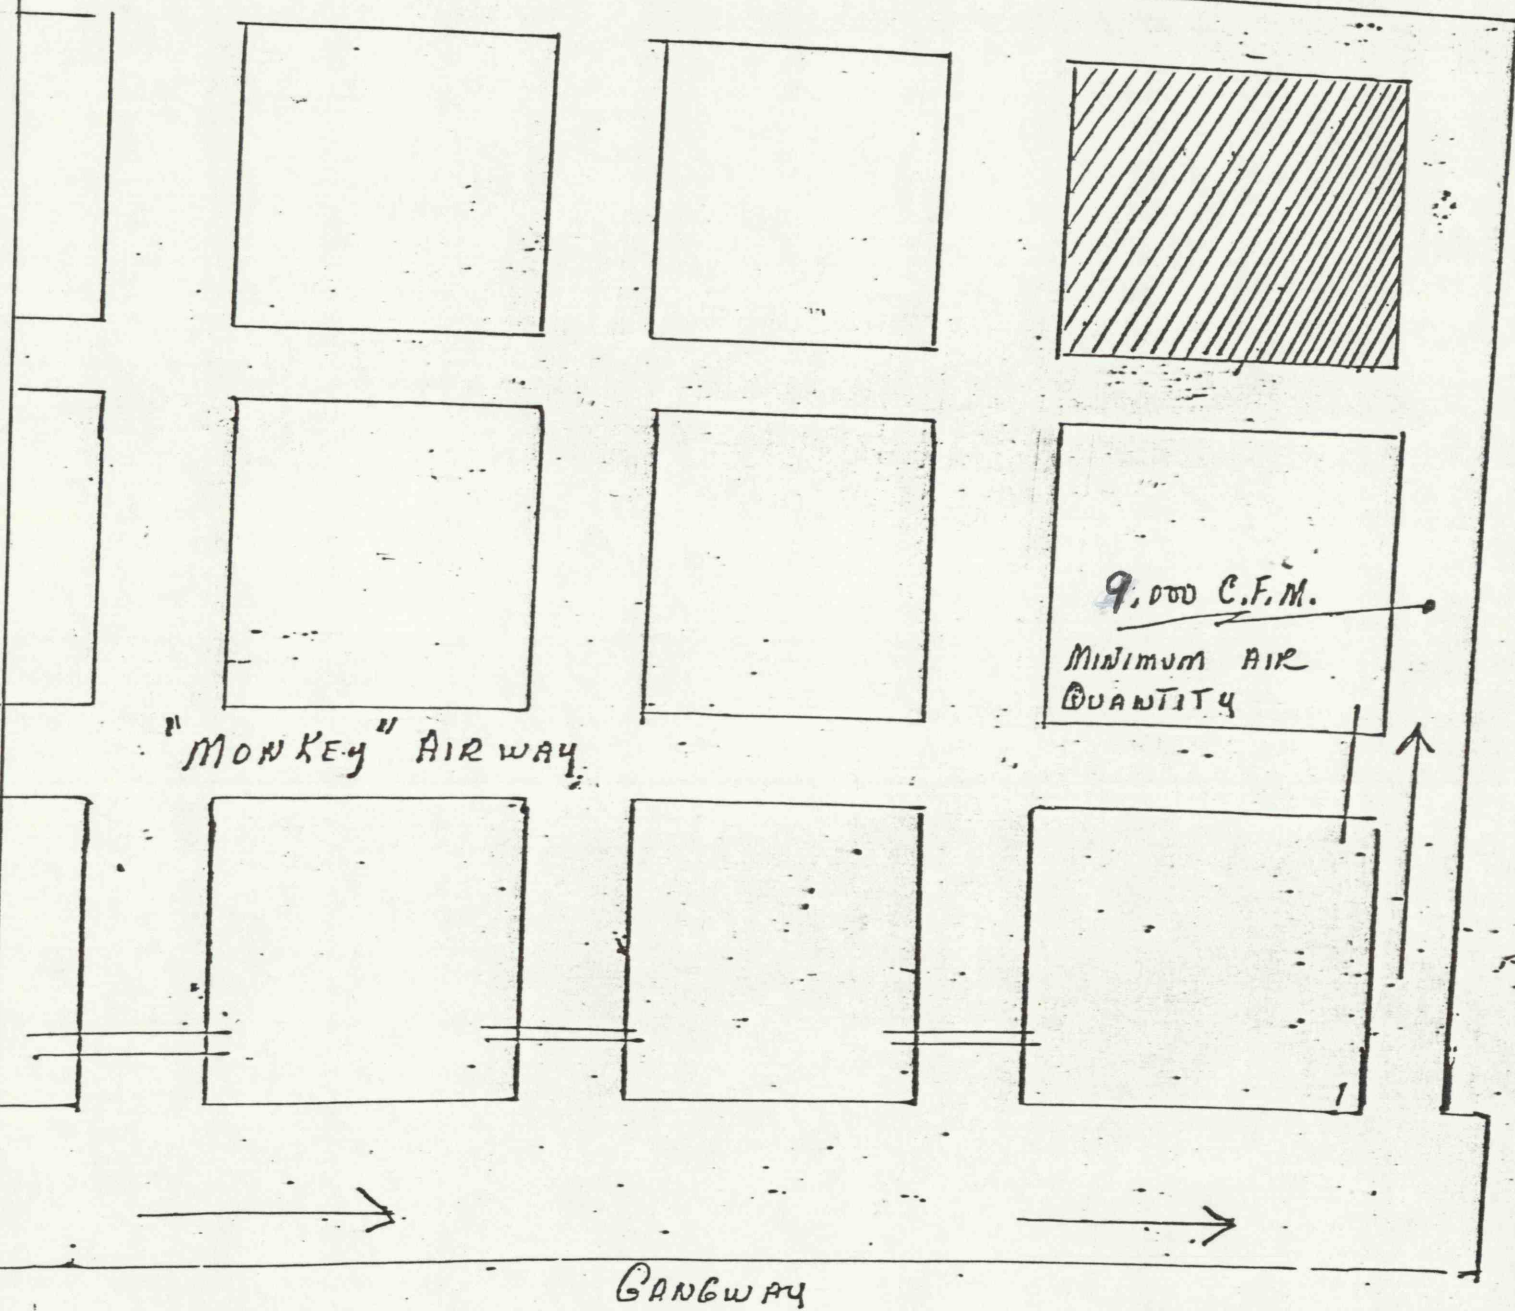

LEGEND
 → INTAKE AIR
 == PERMANENT AIR STOPPING
 — TEMPORARY AIR STOPPING
 SKETCH NOT TO SCALE

L.V. COAL Co.
 NO. 4 SLOPE
 I.D.# 36-08014
 OCTOBER 25, 1991