


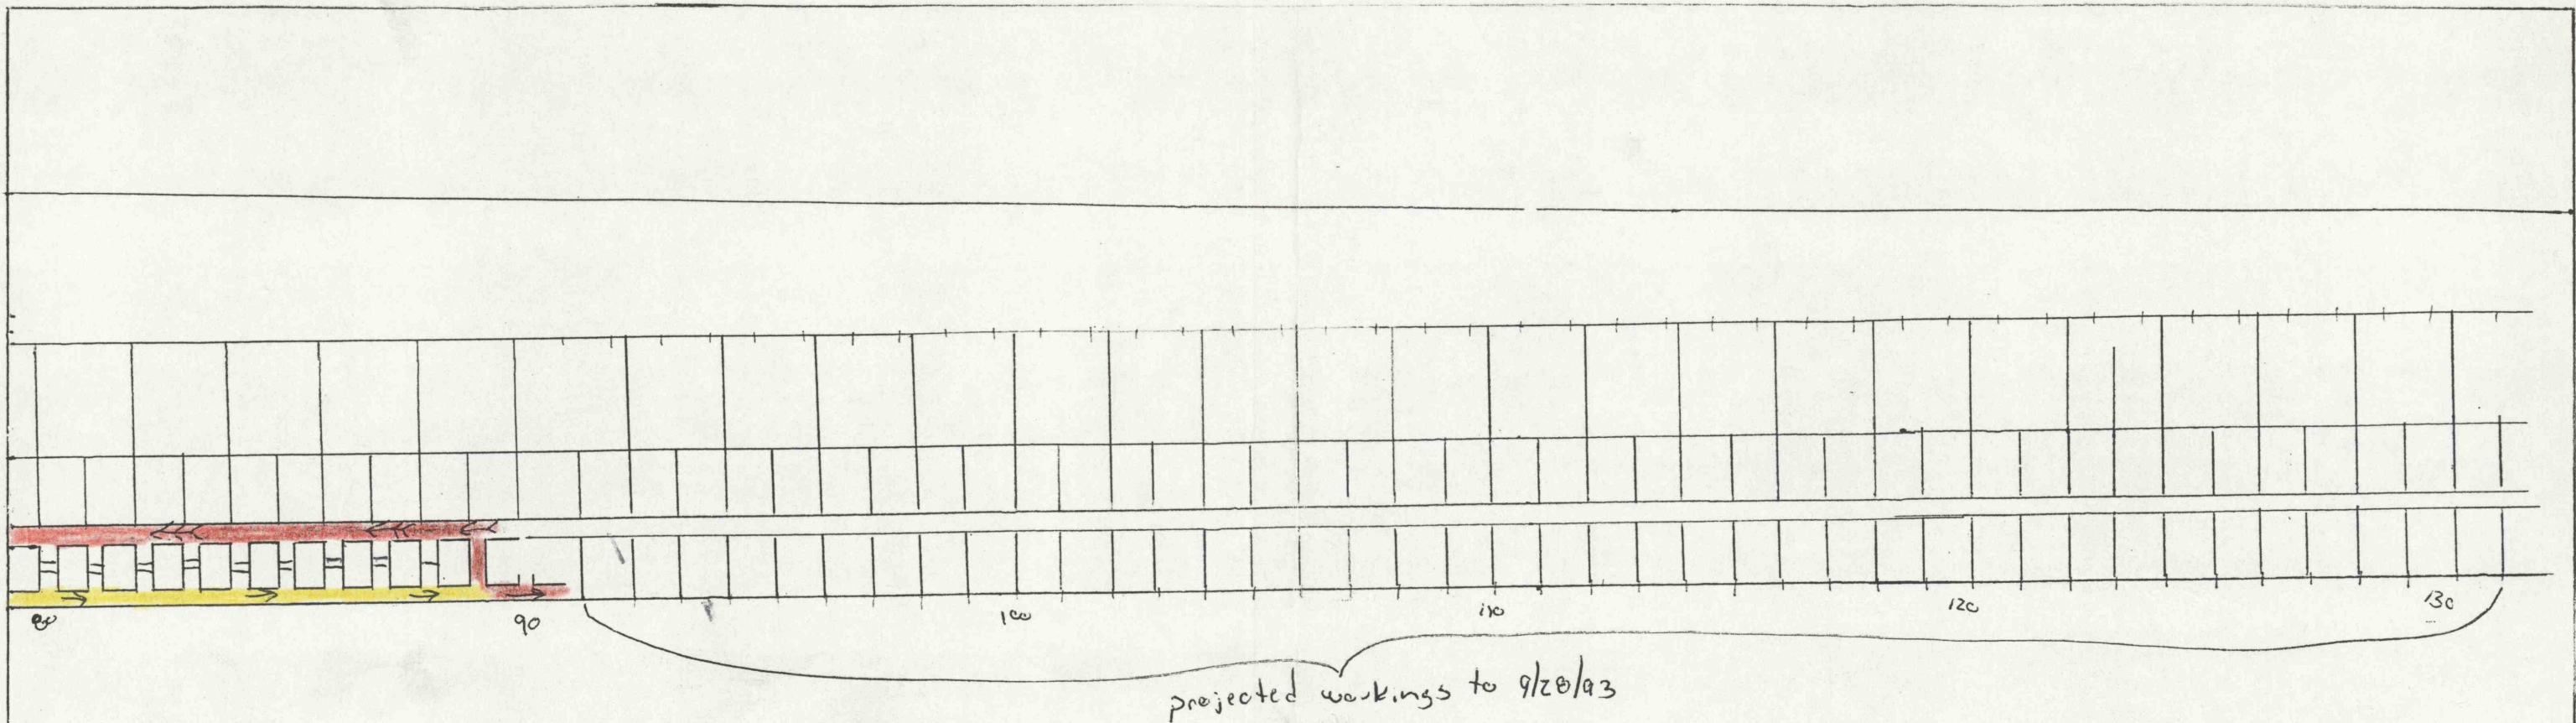

Approved 12" Air Fan & Approved tubing or brattice
 ventilates all working faces
 minimum 5,000 cfm last open crosscut
 minimum 1,500 cfm at end of tubing or brattice
 brattice or tubing maximum of 20' from deepest penetration

RECEIVED

NOV 20 1992

U.S. DEPT. OF LABOR
 MSHA
 WILKES-BARRE, PA.

Legend

|| Permanent stopping
 | Temporary stopping

→ Intake Air ●

→ Return Air ●

RE Return Escapeway

FE Fresh Air Escapeway

RECEIVED

OCT 30 1992

POTTSVILLE, PA.

Jeff Coal Company
 Tracey Vein slope mine
 ID# 36-07328
 "In Vein View" mine
 ventilation & projections

Scale 1" = 100'

9/28/92