


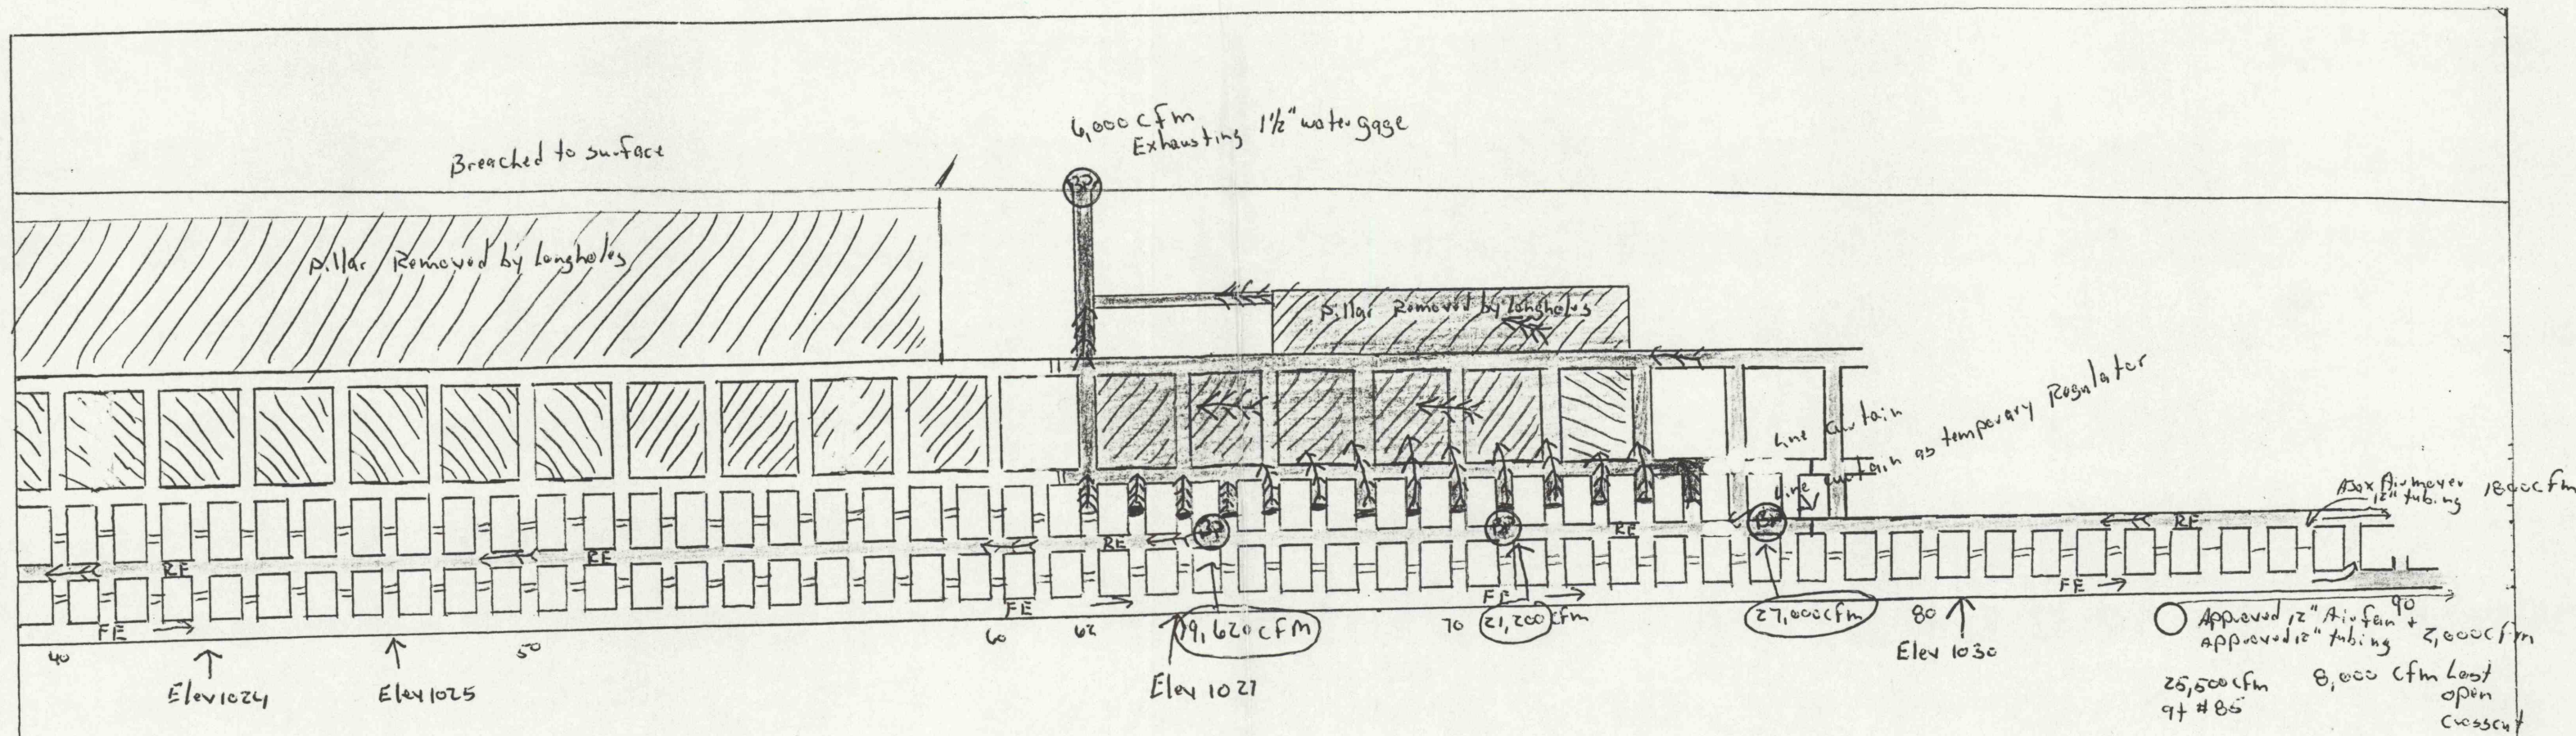

Legend
 || Permanent stopping
 | Temporary stopping
 → Intake Air ○
 ↔ Return Air ○
 >>> Bleeder Air ●

RE Return Escapeway
 FE Fresh Air Escapeway
 BP Bleeder Evaluation Point

RECEIVED

NOV 20 1992

U.S. DEPT. OF LABOR
 MSHA
 WILKES-BARRE, PA.

RECEIVED

OCT 30 1992

POITTSVILLE, PA.

Jeff Coal Company
 Trecey Vein Slope mine
 ID # 36-07328
 "In Vein View" mine
 Ventilation & Projections

scale 1" = 100' 9/28/92