


MATERIAL - 4'X4'X9 MINE BRATTICE BRICK BY PATTON CLAY MFG. CO.
MORTAR - 1 PART CEMENT - 2 PARTS SAND
THICKNESS OF MORTAR - 1/2 INCH
THICKNESS OF WALLS - 2 FEET

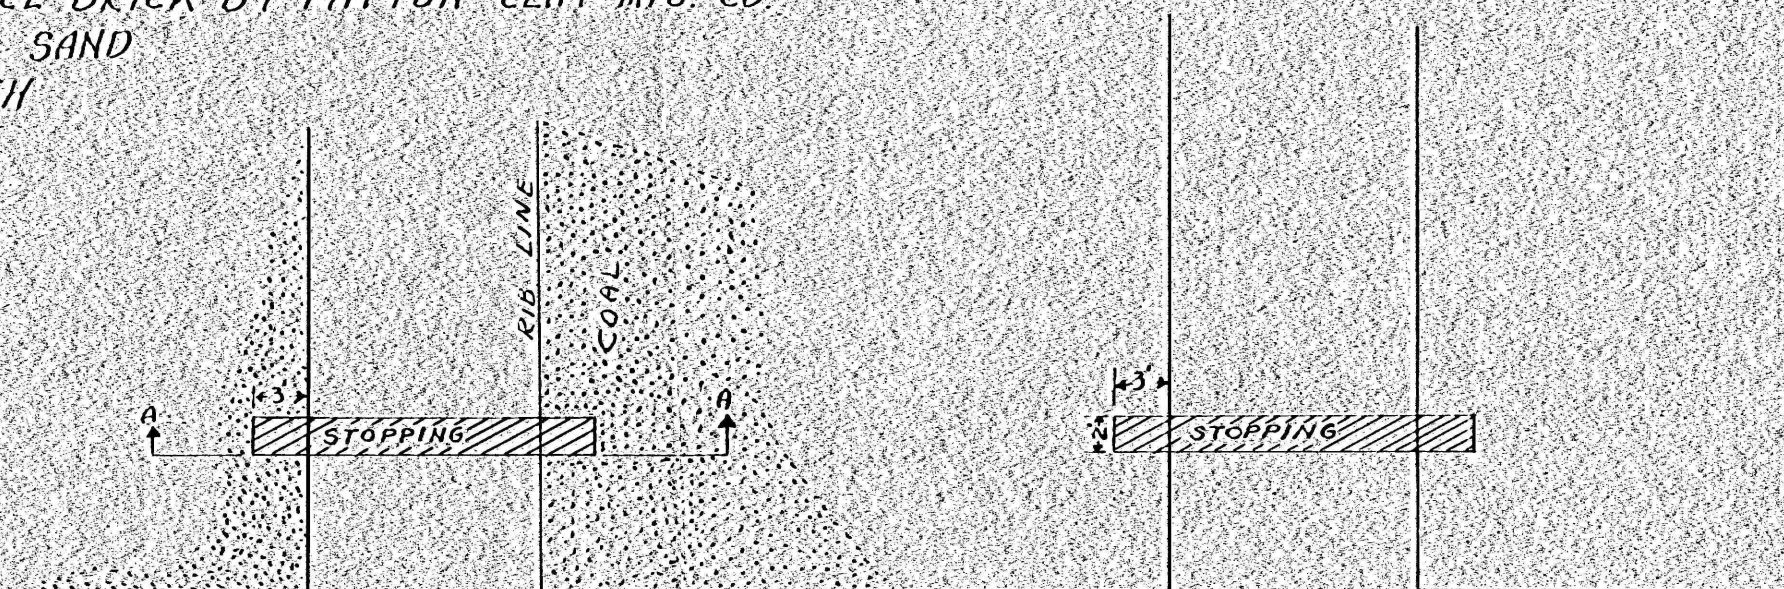


PLAN VIEW OF STOPPINGS

SCALE - 1" = 10'

ELEVATION AT OVERFLOW-G10 = 2001

ELEVATION AT "J" RIGHT STOPPINGS = 1838

6" PIPE WITH VALVE AT LOW POINT FOR FUTURE DEWATERING

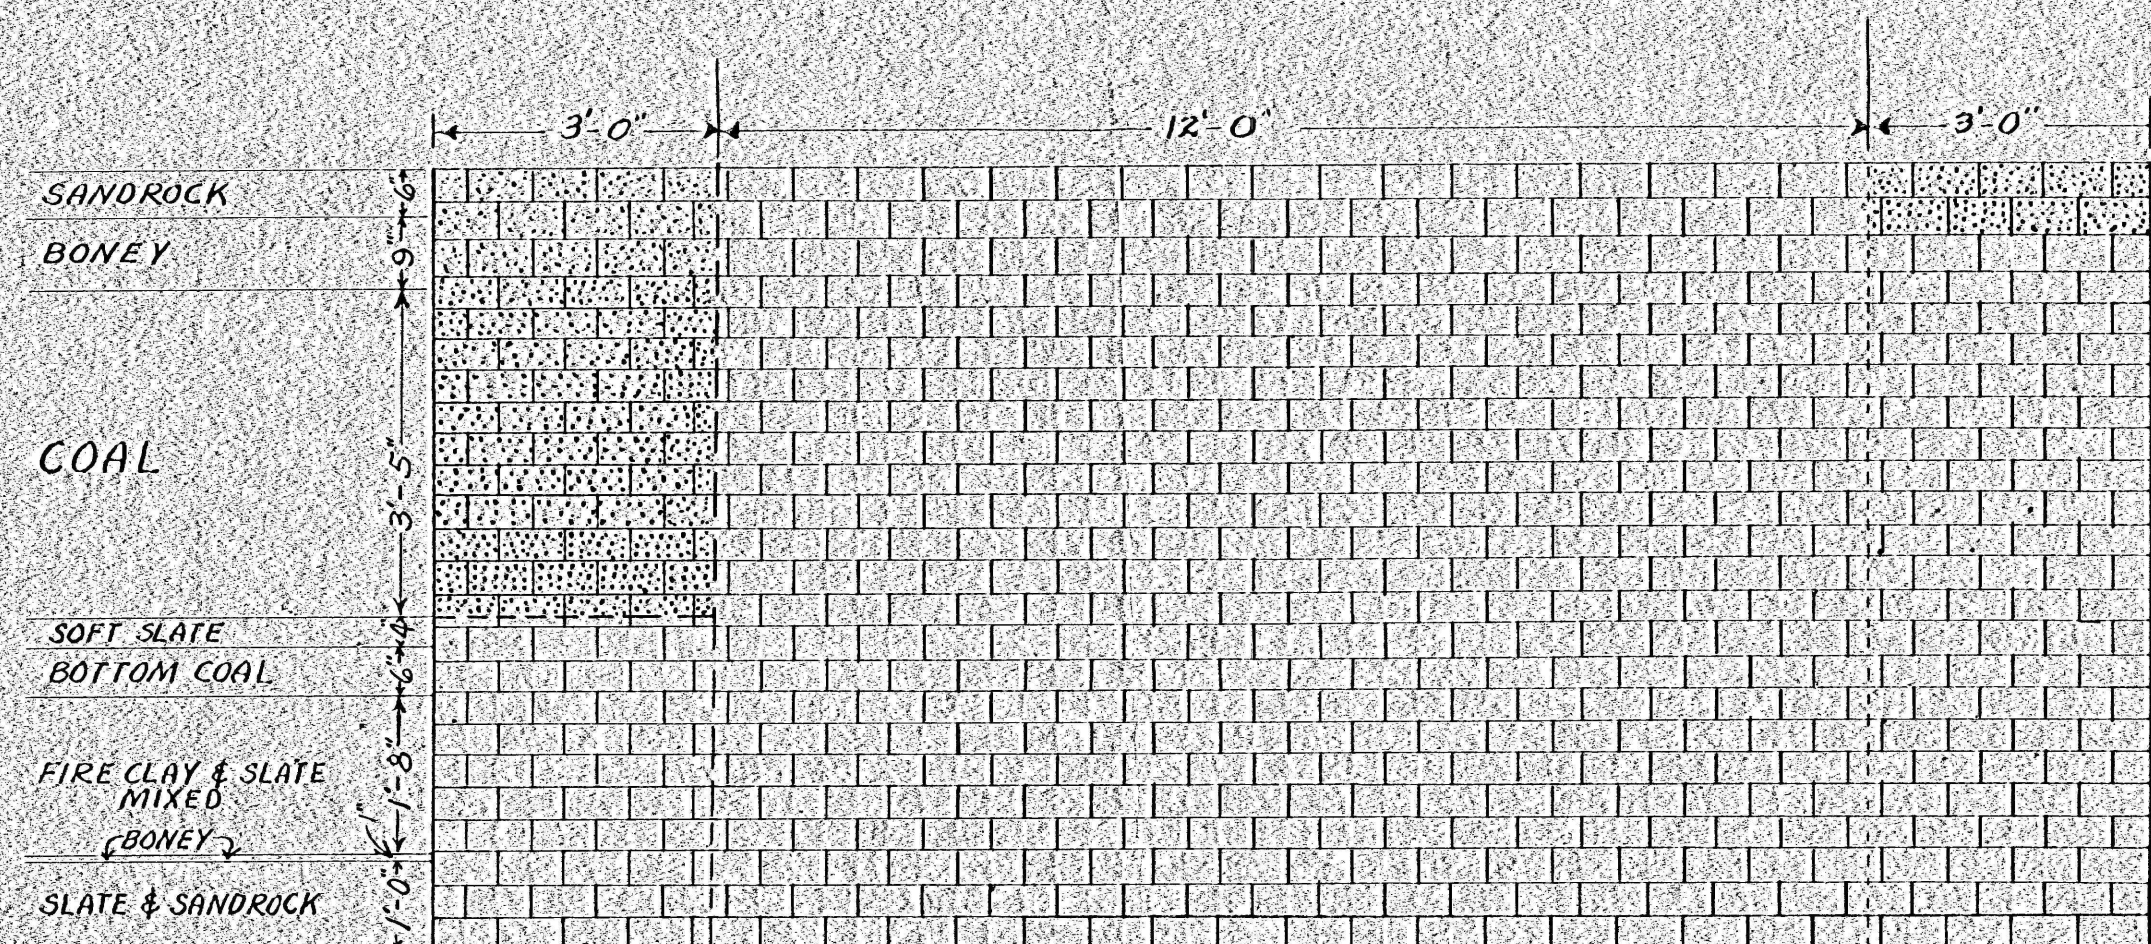

SECTION A-A

PRINT

SHOWING PLAN OF BUILDING STOPPINGS

AT MAIN "J" RIGHT & MAIN "I" HEADINGS

TO OVERFLOW WATER AT TOP OF G10 HDG.

FOR

EBENSBURG COAL CO.

SCALE: 1/2" = 1'

COLVER, PA.

1-6-55